

For Continuation See Sheet 196

SPRUCE AVE

Temporary asphalt wedges shall be constructed as needed from new intersection pavement to existing pavement. All materials, labor and equipment required to construct the temporary wedge shall be subsidiary to other items in the Contract.

R3-2
48" x 48"
R3-2 Signs shall be installed overhead on temporary signal wires at all approaches. (4)

Type III Barricades
Complete Closure
R11-2 Mounted

CLOSED ROAD
R11-2
48" x 30"

4" Double Yellow Line Temporary

4" Solid White Line Temporary

Presbyterian Church

Workzone Power Community Dev. Corp. Save-A-Lot

ROAD CLOSED 500 FT
W20-3
48" x 48"

ROAD CLOSED TO THRU TRAFFIC

GROVE PHASE 2A

For Continuation See Sheet 197

POPLAR AVE

GROVE AVE

Ronnie's Place

Comm Commercial

For Continuation See Sheet 196

SPRUCE AVE

Temporary asphalt wedges shall be constructed as needed from new intersection pavement to existing pavement. All materials, labor and equipment required to construct the temporary wedge shall be subsidiary to other items in the Contract.

R3-2
48" x 48"
R3-2 Signs shall be installed overhead on temporary signal wires at all approaches. (4)

ROAD WORK AHEAD
W20-1
48" x 48"

Presbyterian Church

Workzone Power Community Dev. Corp. Save-A-Lot

ROAD WORK AHEAD
W20-1
48" x 48"

GROVE PHASE 2B



For Continuation See Sheet 197

POPLAR AVE

GROVE AVE

Ronnie's Place

Comm Commercial

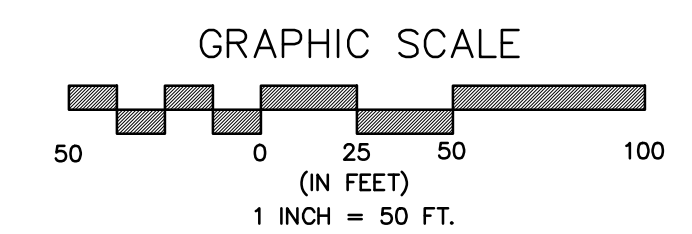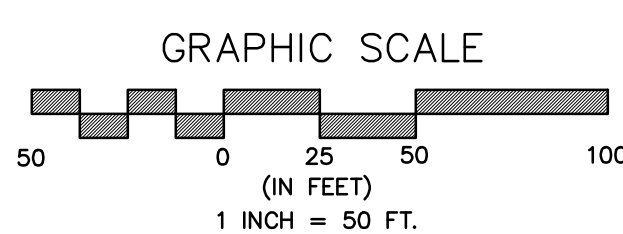

For Continuation See Sheet 198

ROAD CLOSED
R11-2
48" x 30"

Type III Barricades
Complete Closure
R11-2 Mounted


ROAD CLOSED 1500 FT
W20-3
48" x 48"

ROAD CLOSED 1/2 MILE
W20-3
48" x 48"

ROOSEVELT PHASE 2

13TH STREET NORTH FROM KANSAS TO OLIVER
TRAFFIC CONTROL - PHASE 2
CITY OF WICHITA, KANSAS

POE & ASSOCIATES, INC.
CONSULTING ENGINEERS
5940 E Central, Suite 200 • Wichita, KS 67208-4242
Phone 316/685-4114 • FAX 316/685-4444

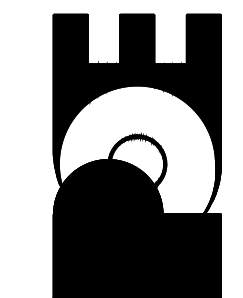

FINAL
Engineer: P. FERGUSON
Designer: P. FERGUSON
CITY Job No.: 472-84320
Date: March, 2012
Poe Job No.: 1871