
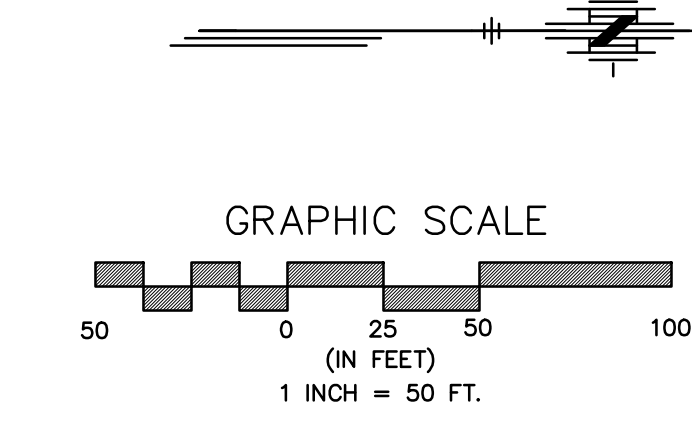



HILLSIDE PHASE 2A

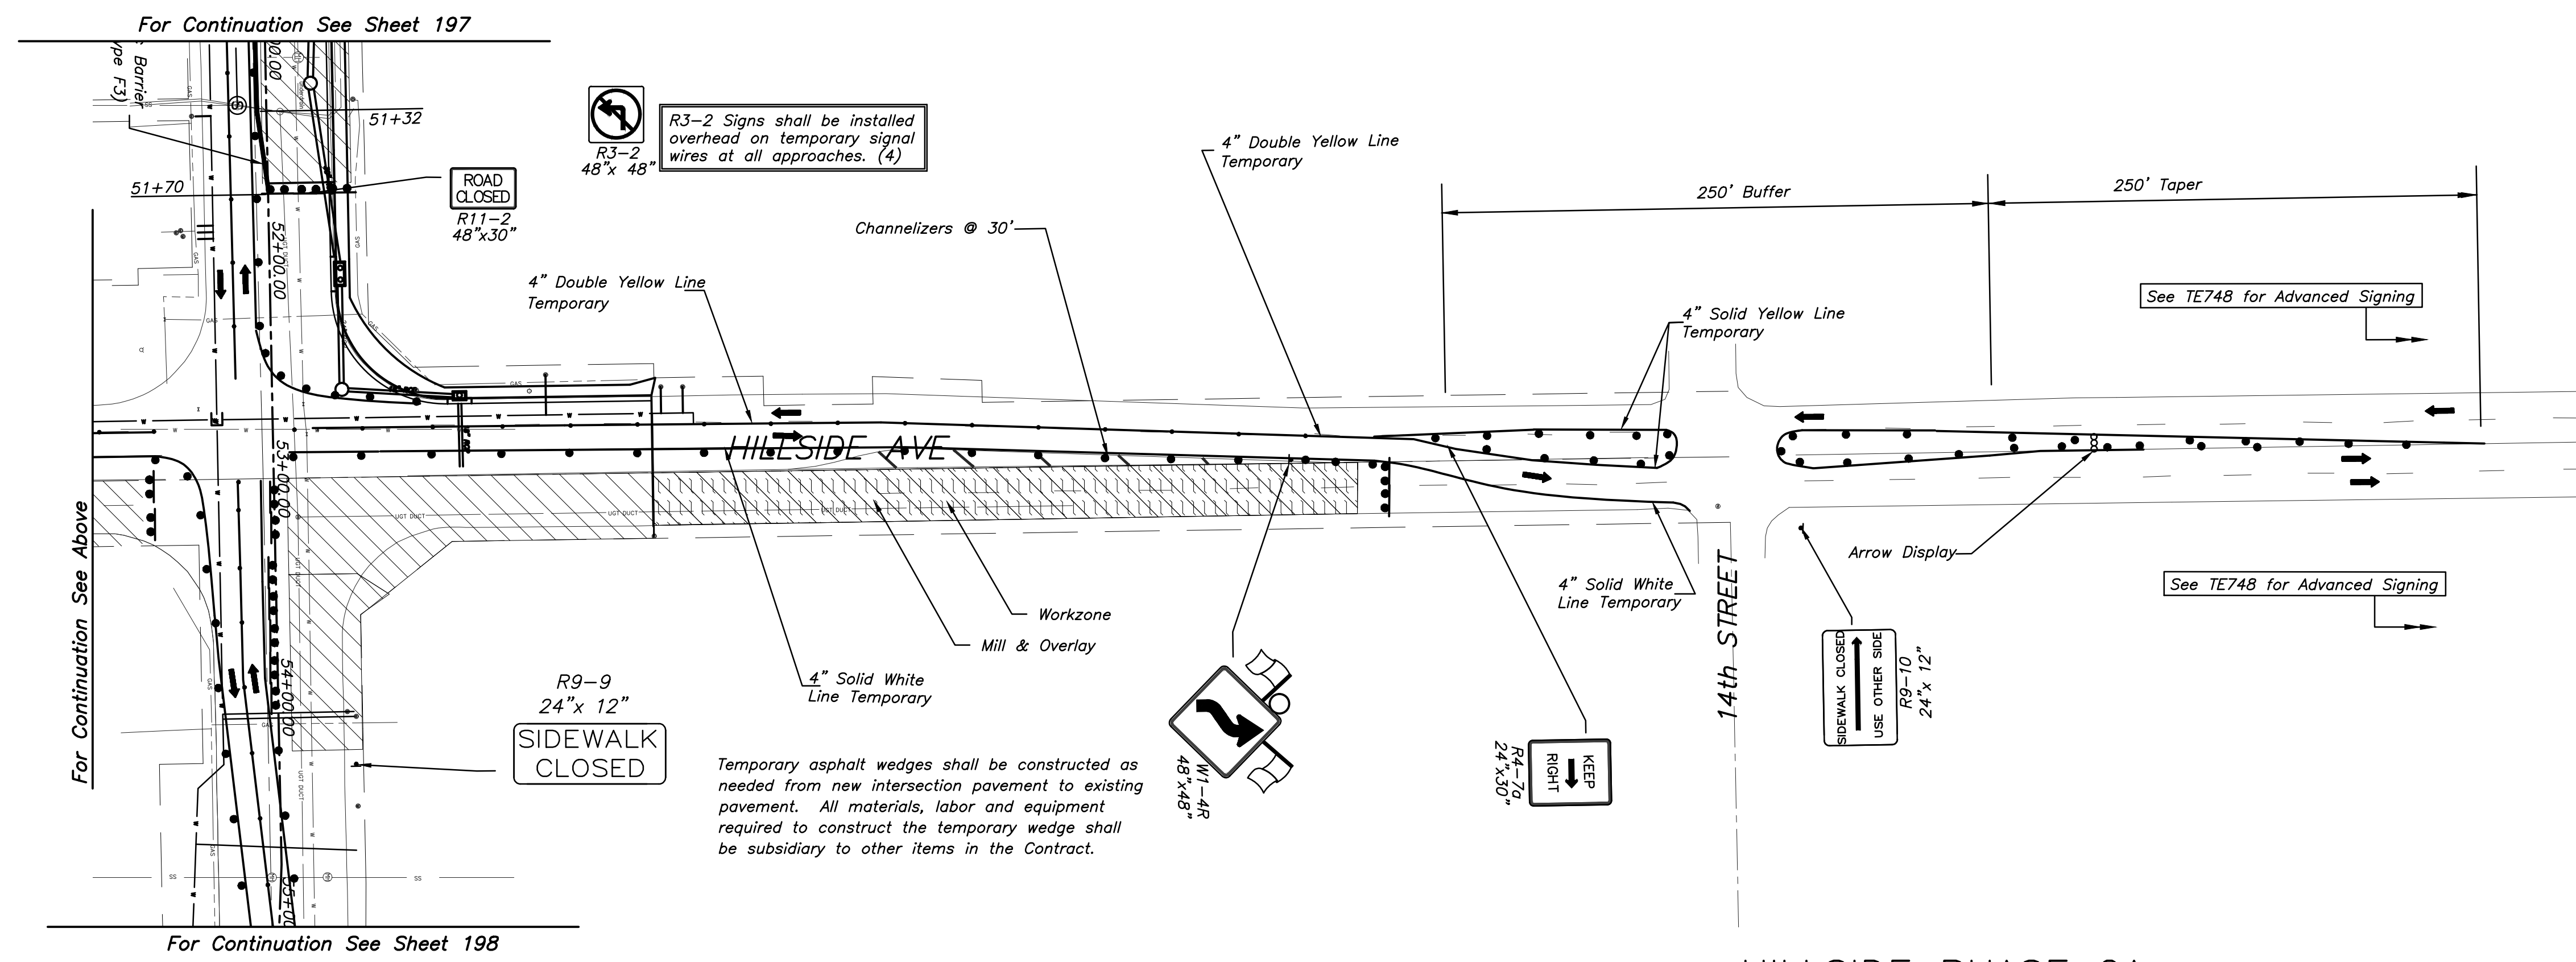

HILLSIDE PHASE 2A

No.	Date	By	Approved	Revision

13TH STREET NORTH FROM KANSAS TO OLIVER  
 TRAFFIC CONTROL - PHASE 2  
 CITY OF WICHITA, KANSAS

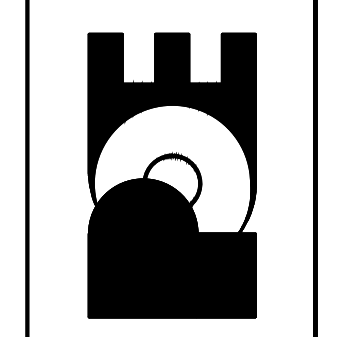

POE & ASSOCIATES, INC.  
 CONSULTING ENGINEERS  
 5940 E. Central, Suite 200 • Wichita, KS 67208-4242  
 Phone 316/685-4114 • FAX 316/685-4444