


- Notes:
1. Sequence construction to allow access to residences.
  2. 13th Street may be closed for 21 consecutive calendar days to construct the RCB Sta. 69+38. This closing not to run concurrently with the closing to construct the RCB at Sta. 92+50.
  3. Construct Temporary pavement patch for SWS Line 76. Construct temporary pavement patch for waterline construction in Yale Blvd. Construct permanent pavement patches for Lines 77 & 78.

Place "Road Closed to Thru Traffic" sign in winged position on each side of Yale Blvd, Harvard, Roosevelt and Gentry.

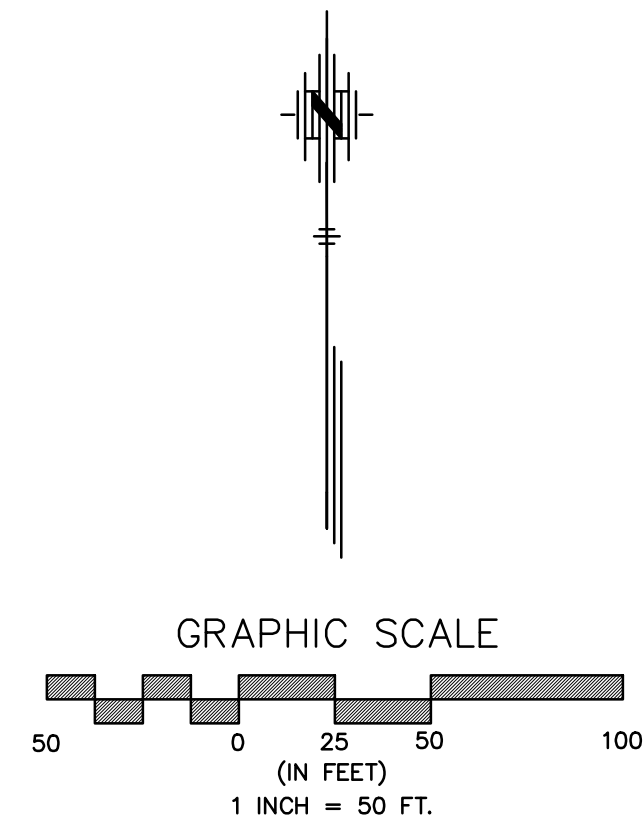


PHASE 2 - YALE BLVD. /MATLOCK

No.	Date	By	Approved	Revision

13TH STREET NORTH FROM KANSAS TO OLIVER  
 TRAFFIC CONTROL - PHASE 2  
 CITY OF WICHITA, KANSAS

POE & ASSOCIATES, INC.  
 CONSULTING ENGINEERS  
 5940 E. Central, Suite 200 • Wichita, KS 67208-4242  
 Phone 316/685-4114 • FAX 316/685-4444

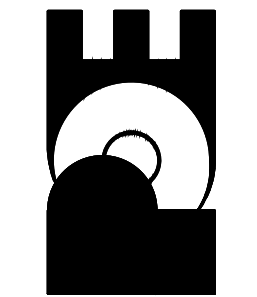

FINAL  
 Engineer: P. FERGUSON  
 Designer: P. FERGUSON  
 CITY Job No.: 472-84320  
 Date: March, 2012  
 Sheet No.: 204 of 374