

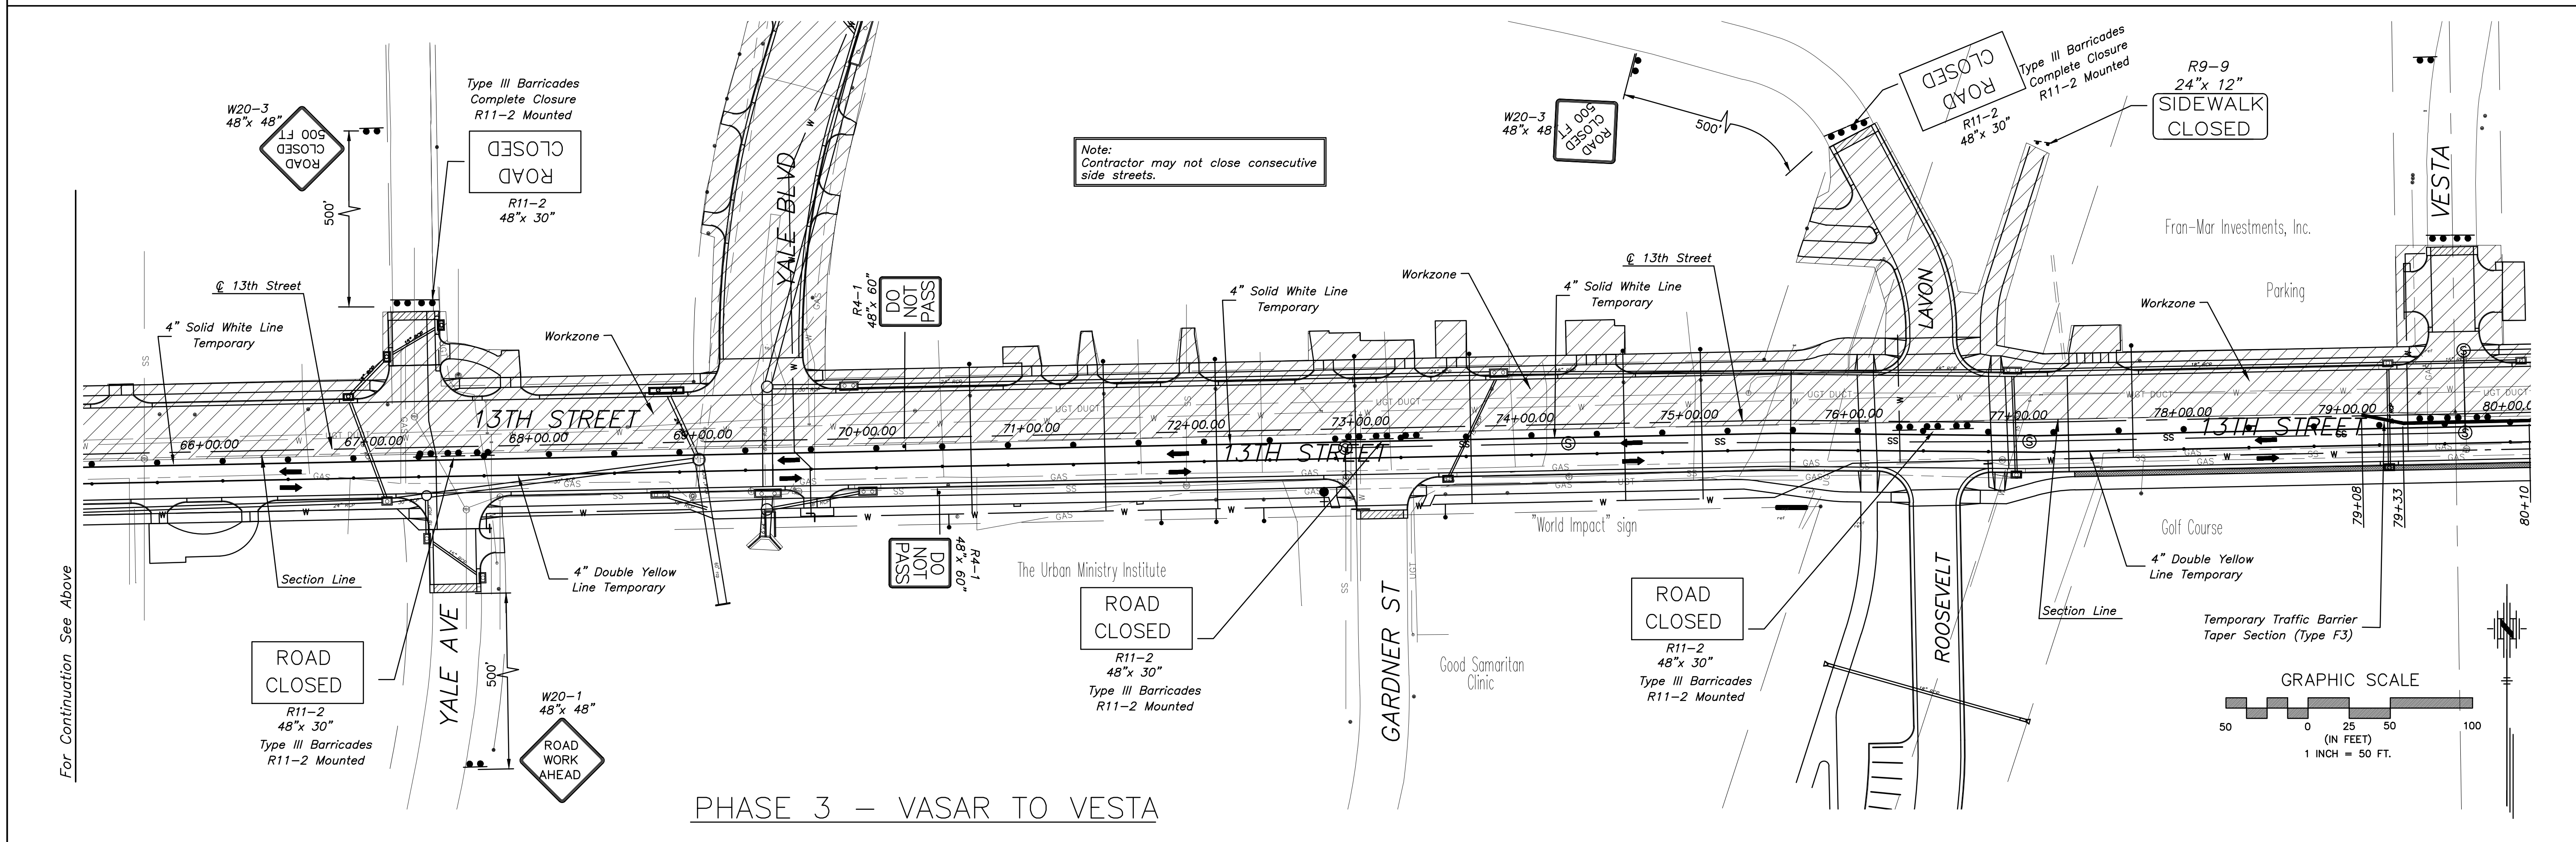


PHASE 3 - LORRAINE TO VASSAR

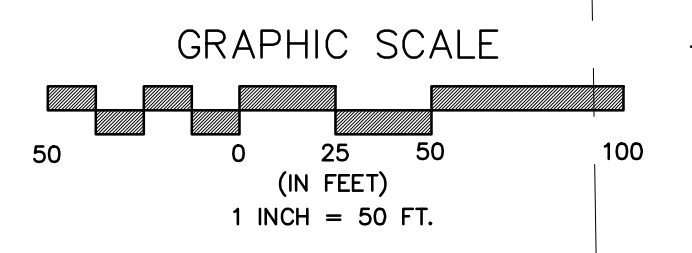

PHASE 3 - VASAR TO VESTA

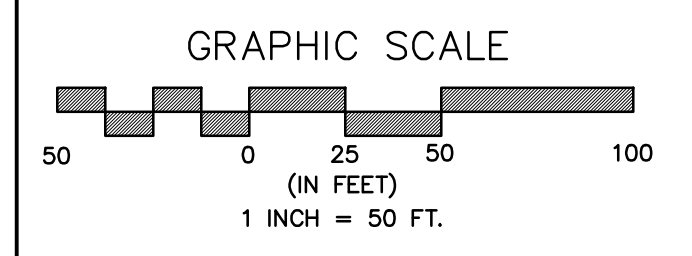

Hillside Traffic Control  
See Sheet 211 for Phase 3  
See Sheet 212 for Phase 3A

For Continuation See Below

For Continuation See Above

No.	Date	By	Approved	Revision

13TH STREET NORTH FROM KANSAS TO OLIVER  
TRAFFIC CONTROL - PHASE 3  
CITY OF WICHITA, KANSAS

POE & ASSOCIATES, INC.  
CONSULTING ENGINEERS  
5940 E. Central, Suite 200 • Wichita, KS 67208-4242  
Phone 316/685-4114 • FAX 316/685-4444

Engineer: P. FERGUSON  
Designer: P. FERGUSON  
CITY Job No.: 472-84320  
Date: March, 2012

Sheet 208 of 374