



PHASE 3 - VESTA TO CRESTWAY

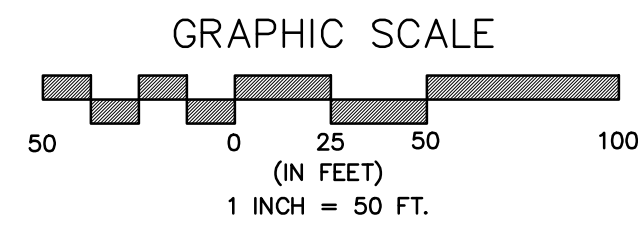


For Continuation See Below

13TH STREET NORTH FROM KANSAS TO OLIVER  
TRAFFIC CONTROL - PHASE 3  
CITY OF WICHITA, KANSAS

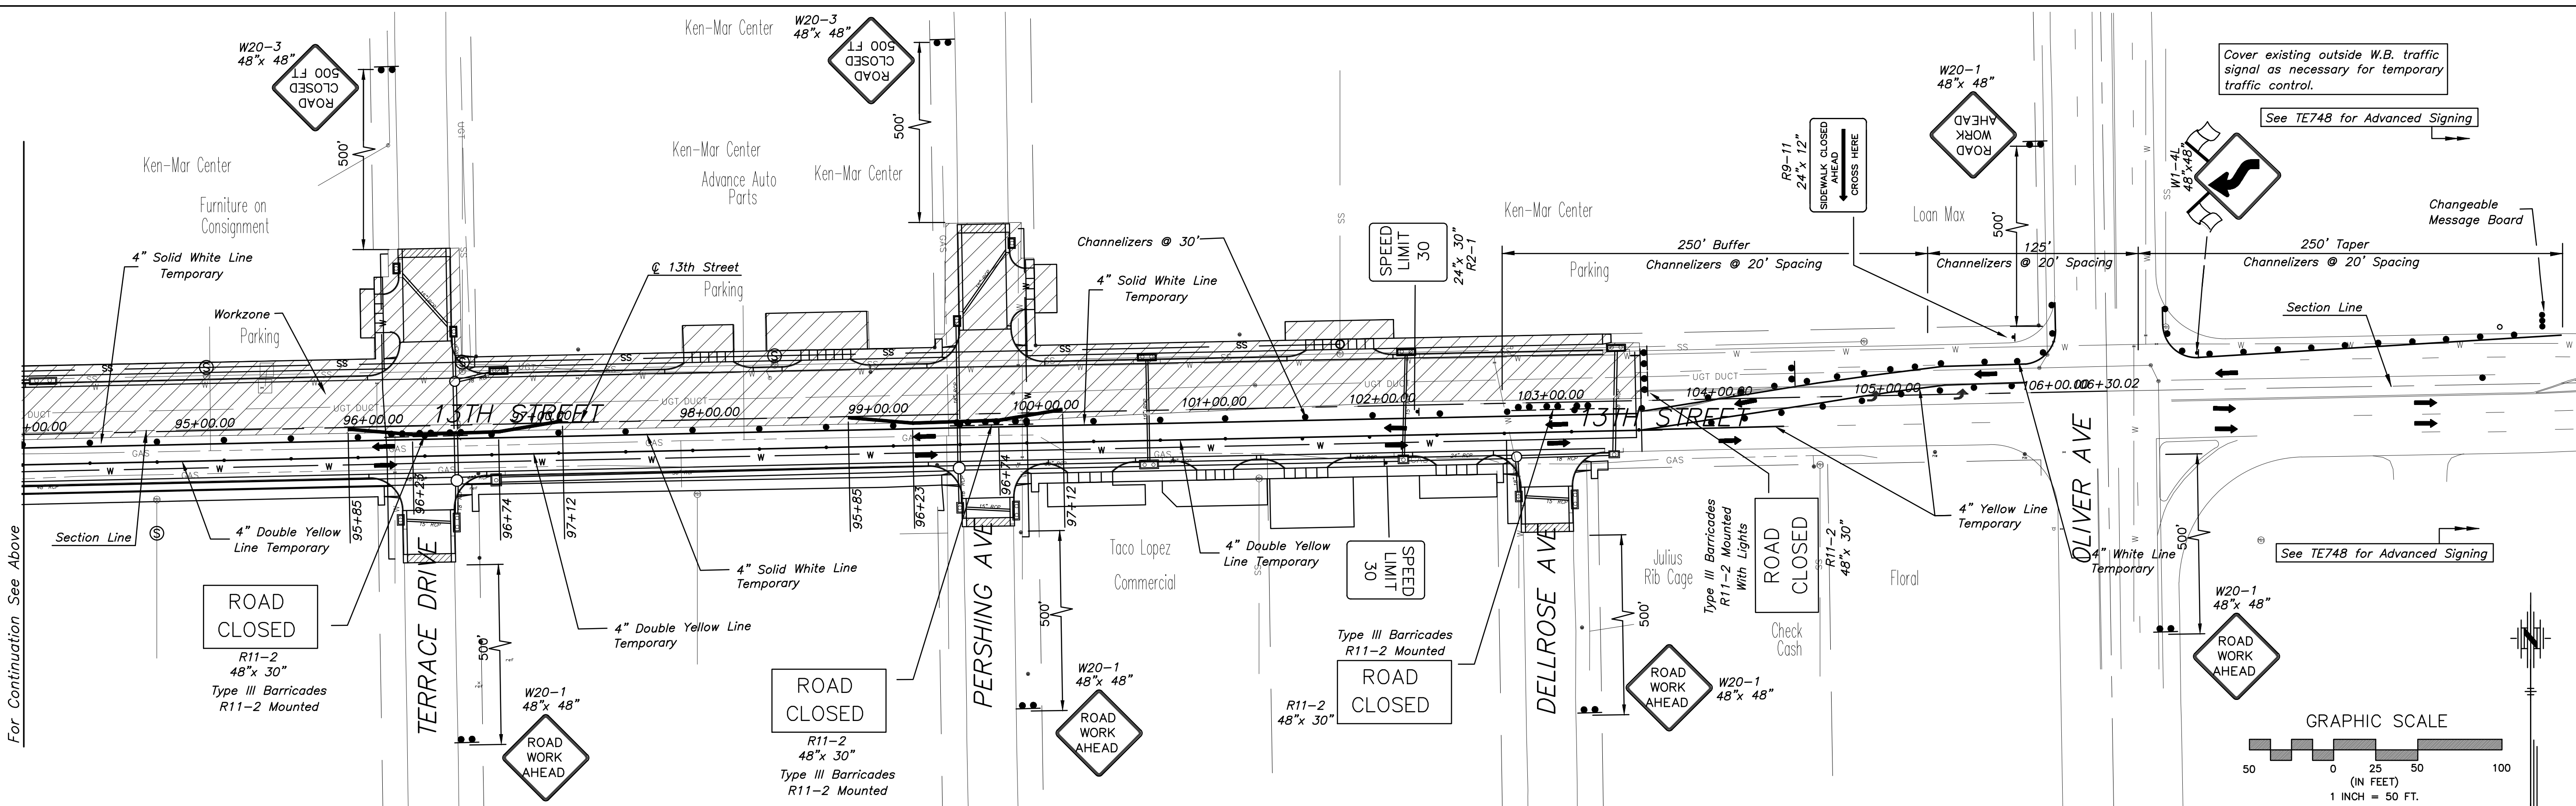


PHASE 3 - CRESTWAY TO OLIVER

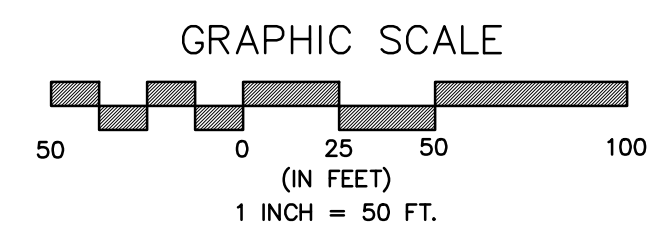

For Continuation See Above

POE & ASSOCIATES, INC.  
CONSULTING ENGINEERS  
5940 E Central, Suite 200 • Wichita, KS 67208-4242  
Phone 316/685-4114 • FAX 316/685-4444

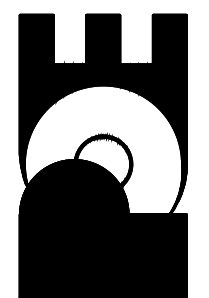

Engineer: P. FERGUSON  
Designer: P. FERGUSON  
CITY Job No.: 472-84320  
Date: March, 2012  
Sheet  
209 of 374