


Place "Road Closed to Thru Traffic" sign in winged position on each side of Yale Blvd, Harvard, Roosevelt and Gentry.

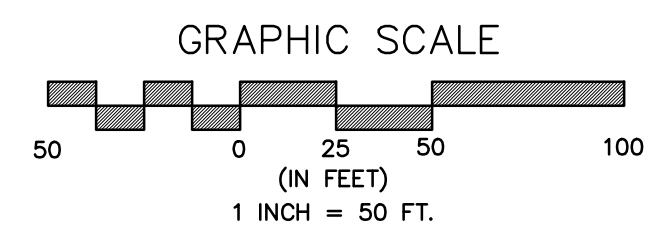

Note:
Construct Yale Blvd. in halves (North/South or East/West to allow access to residences.

Note:
Contractor may not close consecutive side streets.


The Urban Ministry Institute

PHASE 3 - YALE BLVD./MATLOCK

No.	Date	By	Approved	Revision
1				
2				
3				

13TH STREET NORTH FROM KANSAS TO OLIVER
TRAFFIC CONTROL - PHASE 3
CITY OF WICHITA, KANSAS

POE & ASSOCIATES, INC.
CONSULTING ENGINEERS
5940 E. Central, Suite 200 • Wichita, KS 67208-4242
Phone 316/685-4114 • FAX 316/685-4444

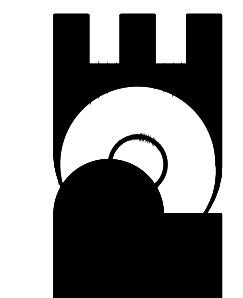

Engineer: P. FERGUSON
Designer: P. FERGUSON
CITY Job No.: 472-84320
Date: March, 2012
Poe Job No.: 1871