


STATE	PROJECT NO.	YEAR	SHEET NO.	TOTAL SHEETS
KANSAS	1871A	2008	233	374

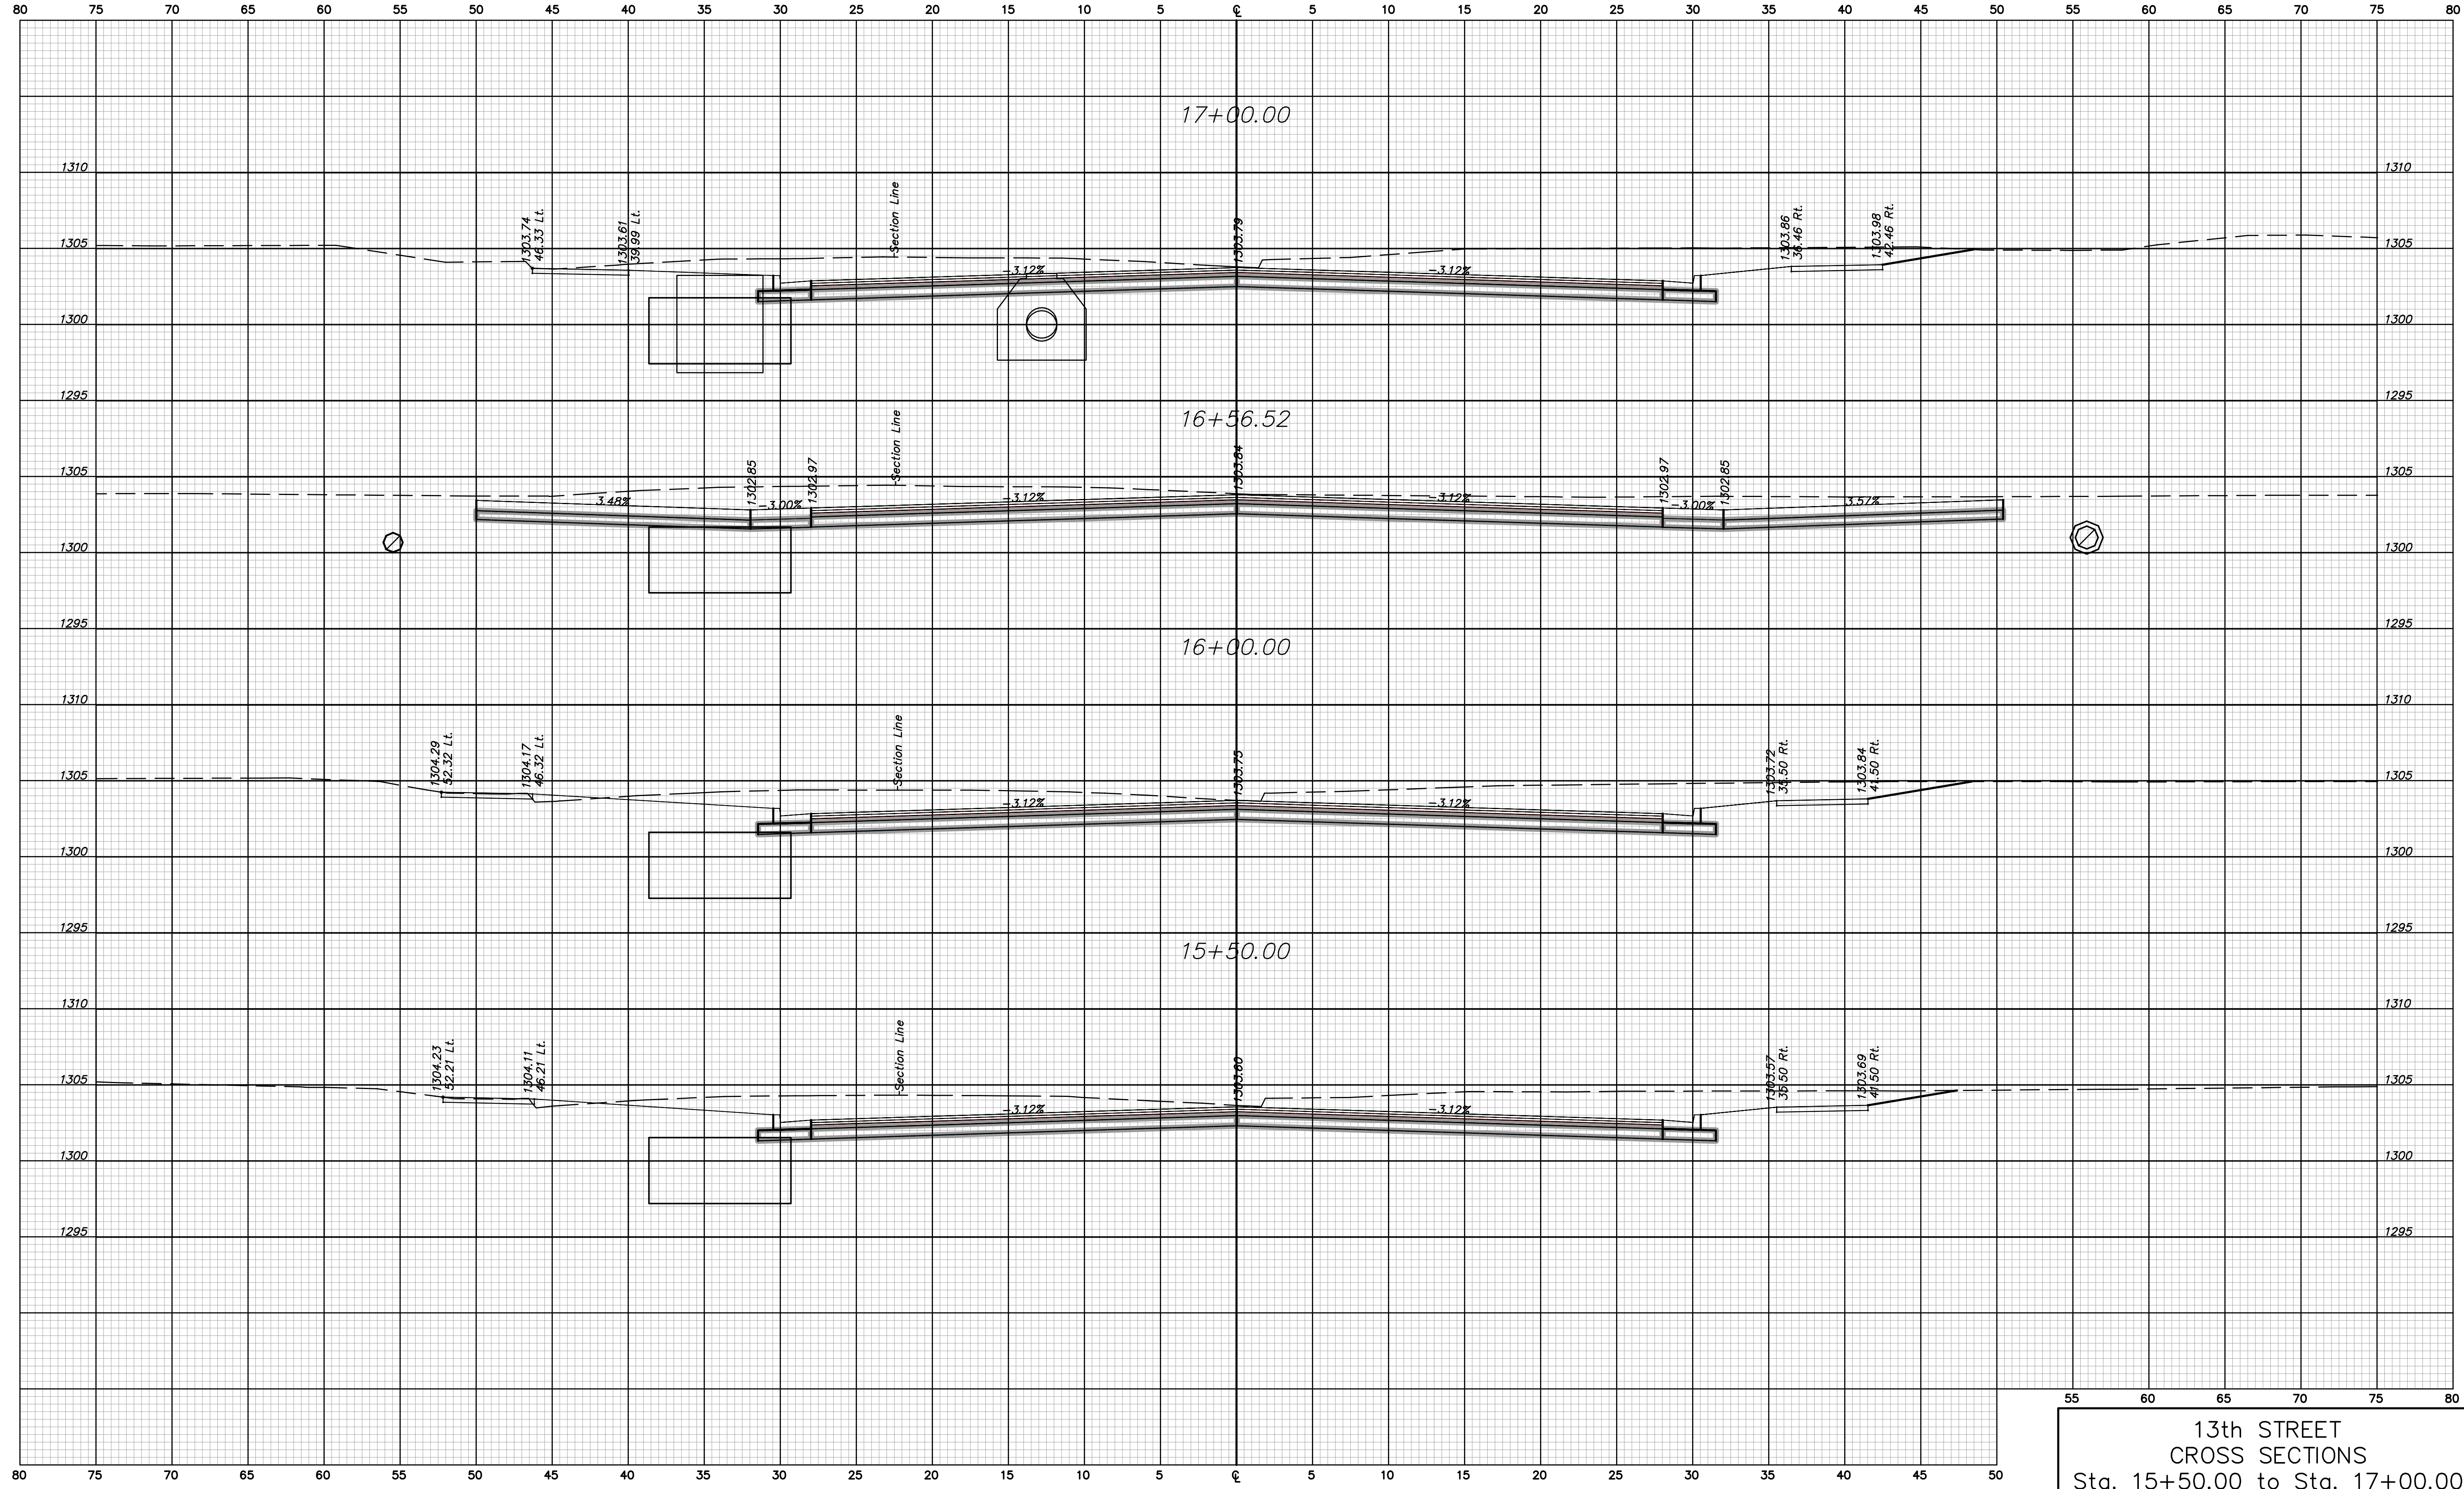

13th STREET
CROSS SECTIONS
Sta. 15+50.00 to Sta. 17+00.00