


STATE	PROJECT NO.	YEAR	SHEET NO.	TOTAL SHEETS
KANSAS	1871A	2008	234	374

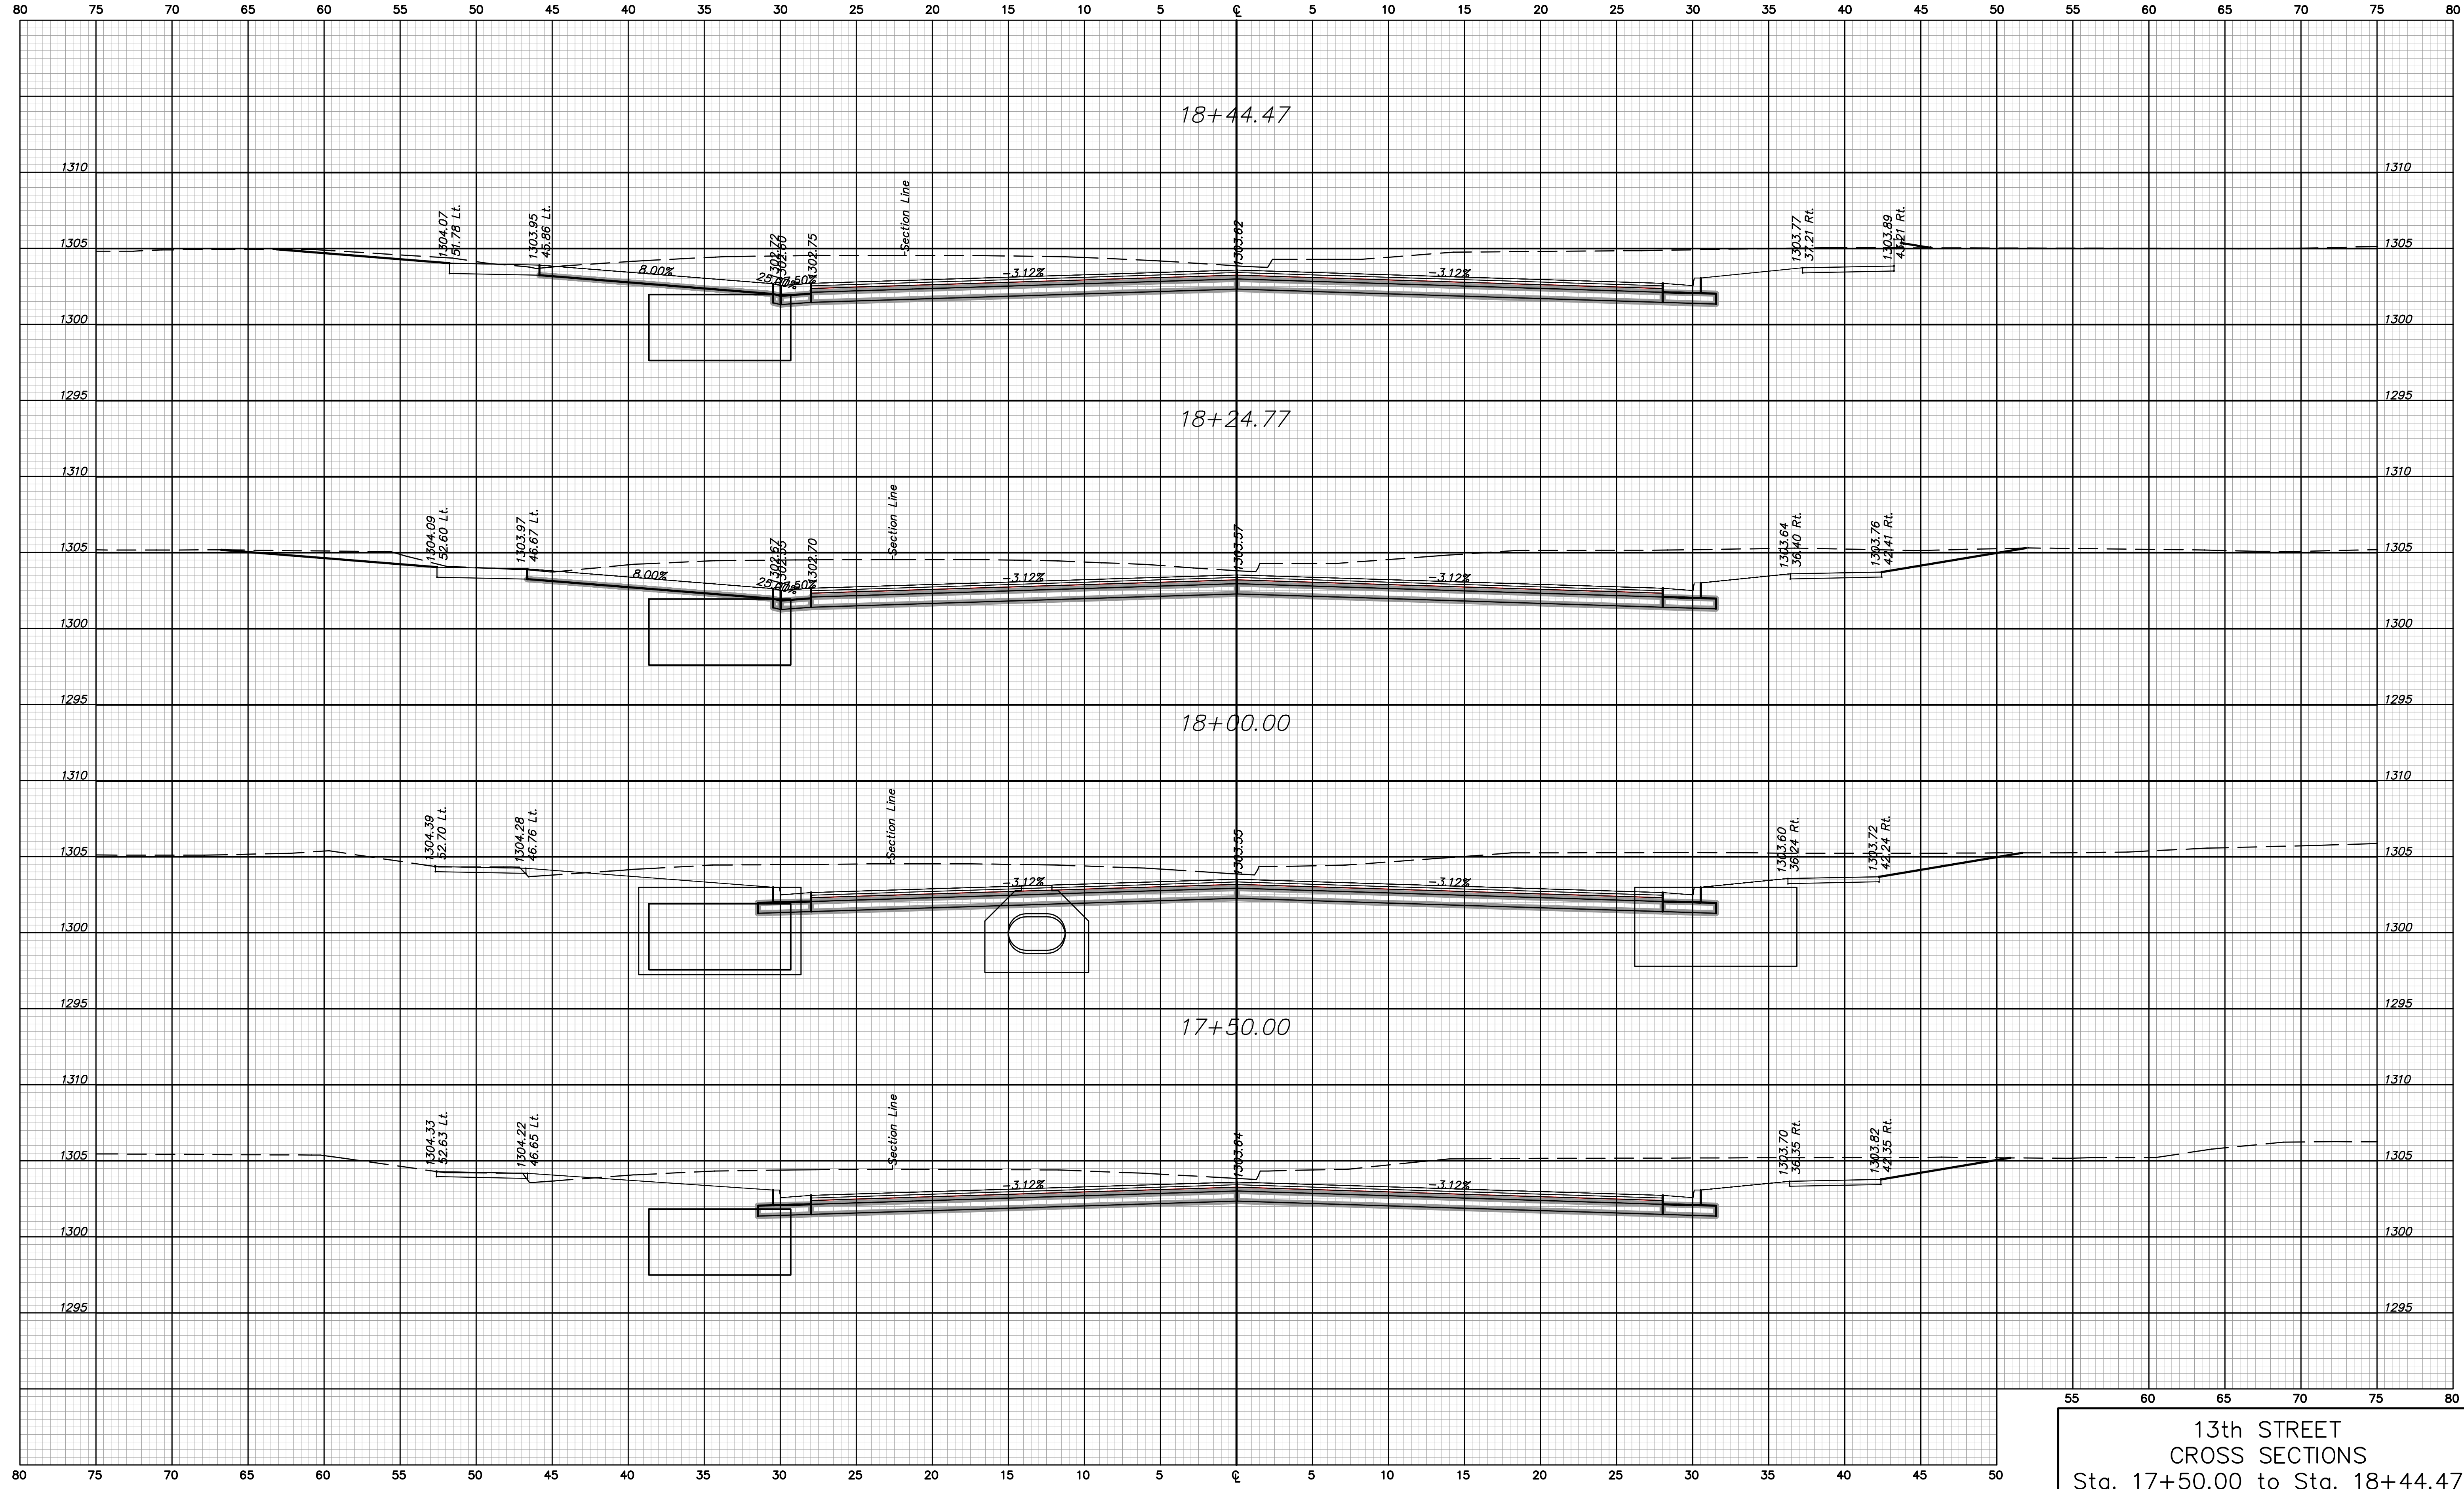

13th STREET
CROSS SECTIONS
Sta. 17+50.00 to Sta. 18+44.47