


STATE	PROJECT NO.	YEAR	SHEET NO.	TOTAL SHEETS
KANSAS	1871A	2008	236	374

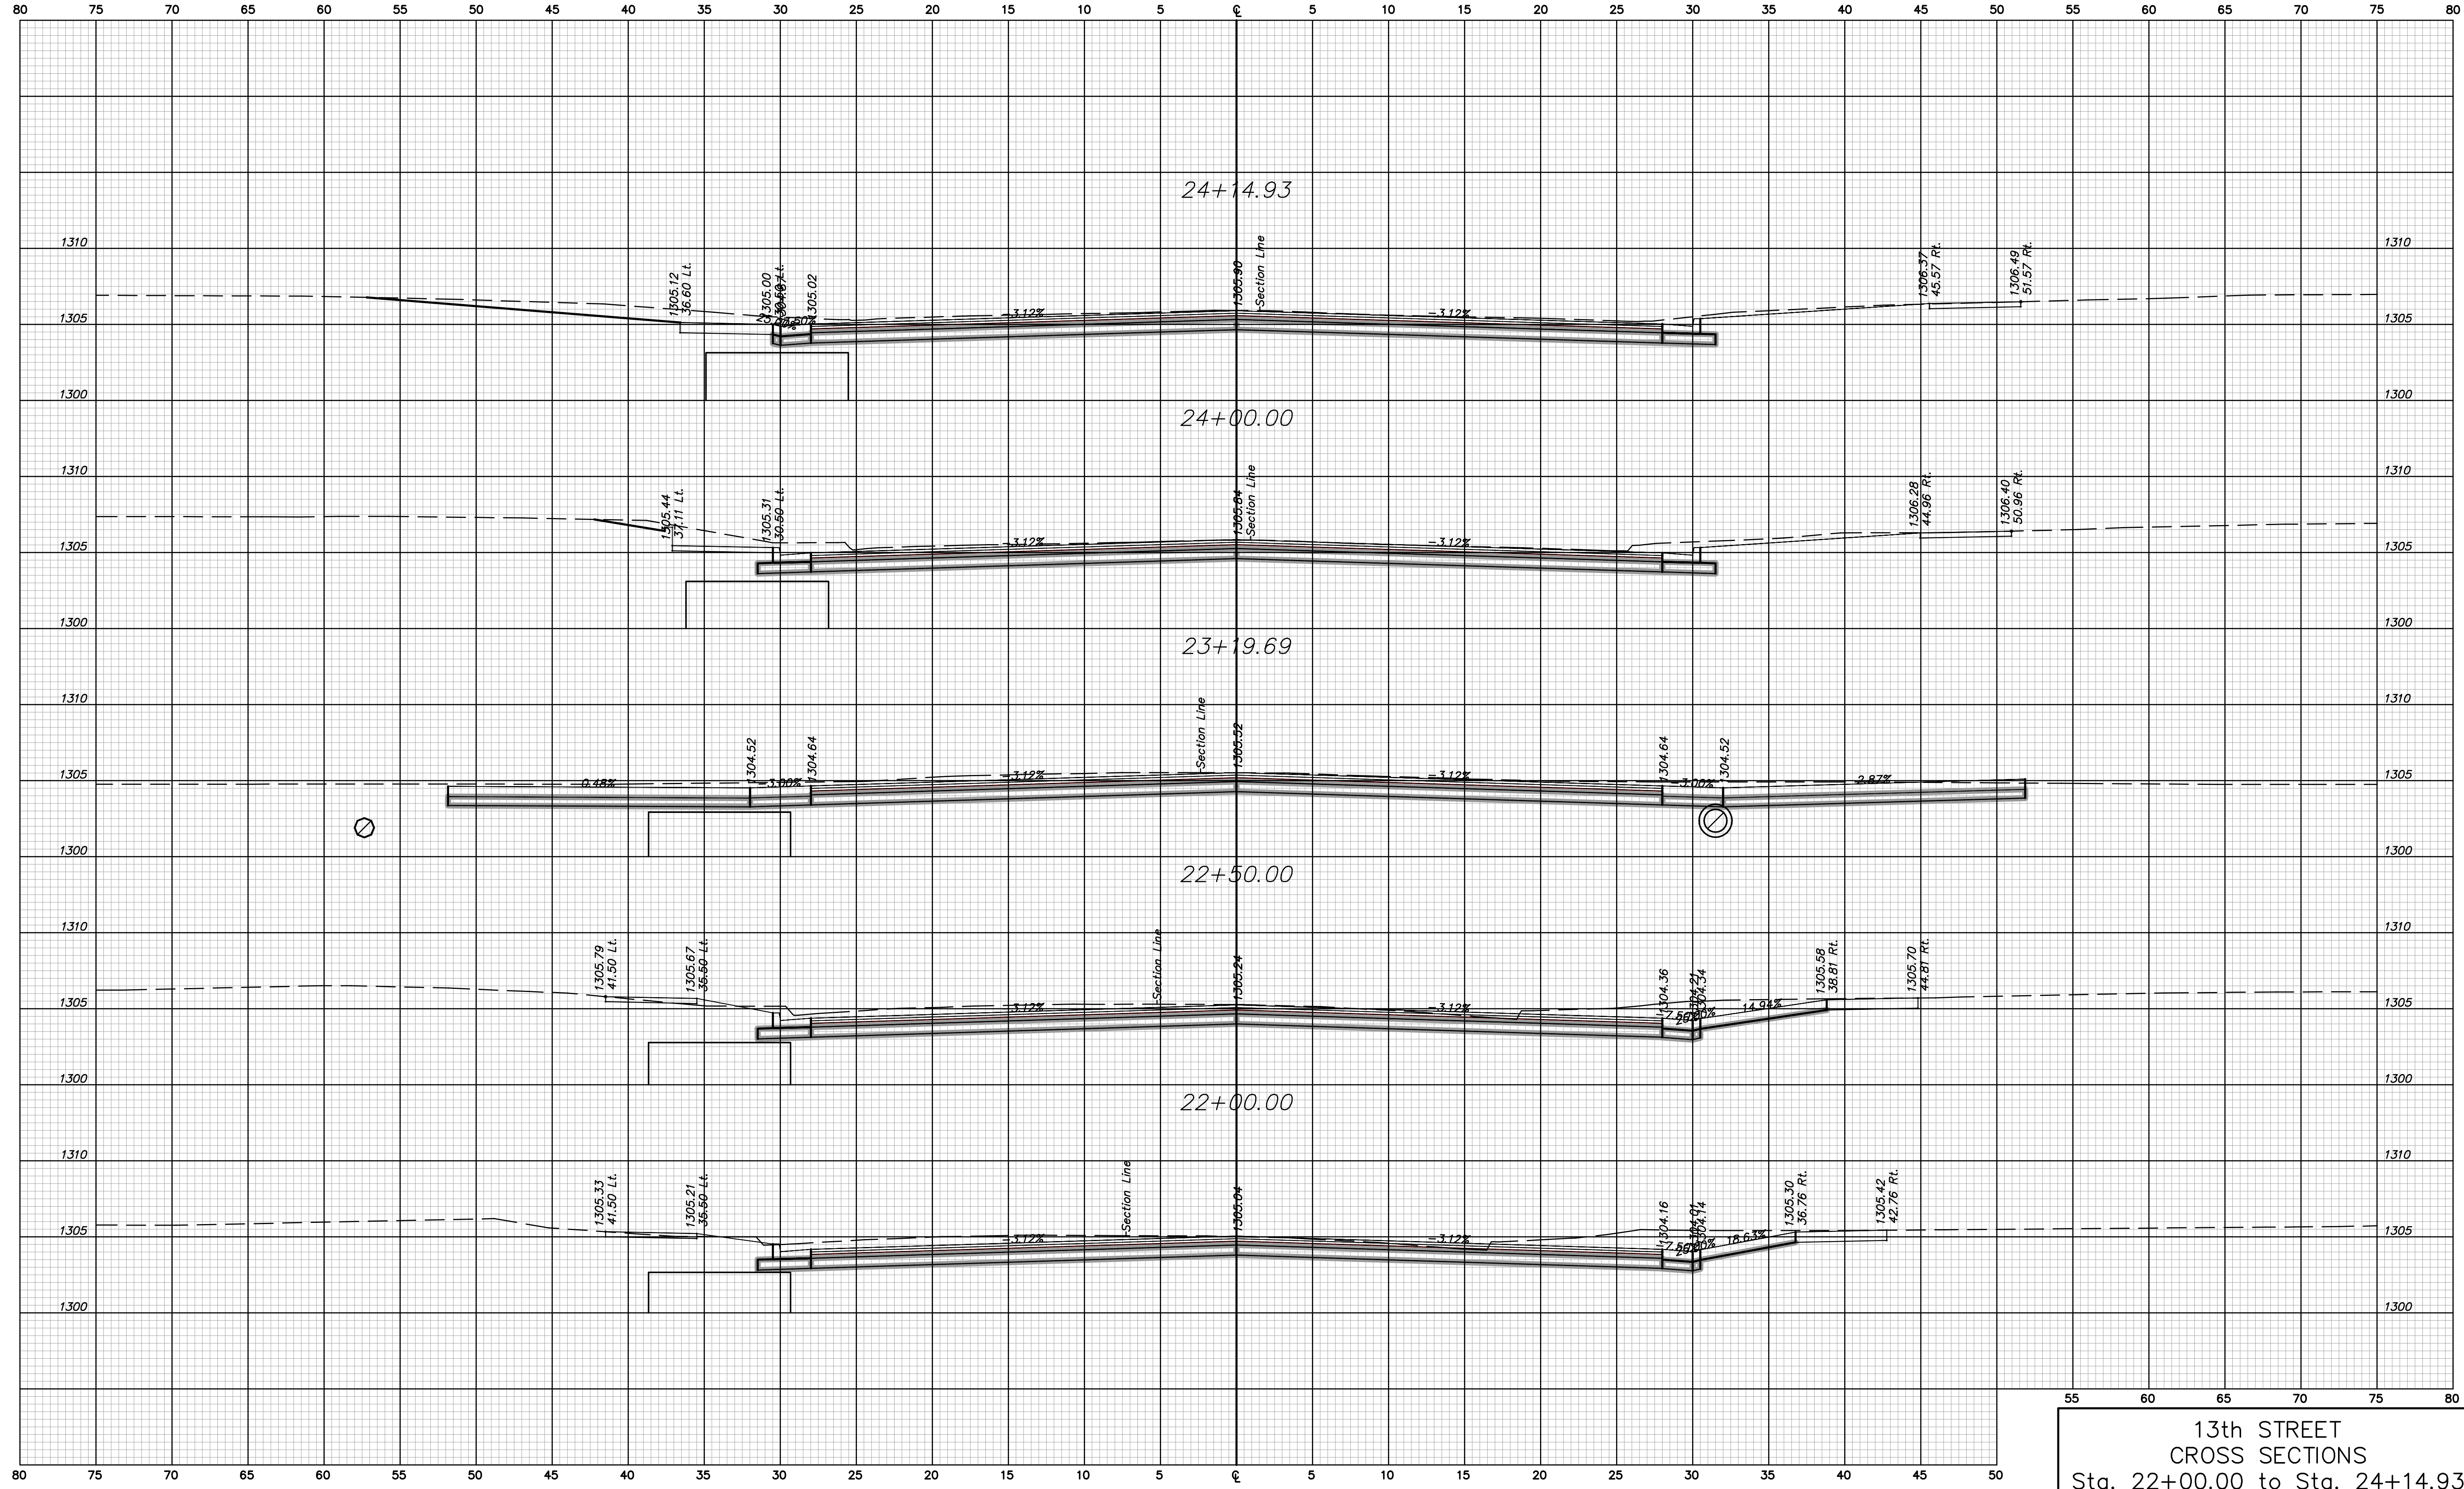

13th STREET
CROSS SECTIONS
Sta. 22+00.00 to Sta. 24+14.93