


STATE	PROJECT NO.	YEAR	SHEET NO.	TOTAL SHEETS
KANSAS	1871A	2008	237	374

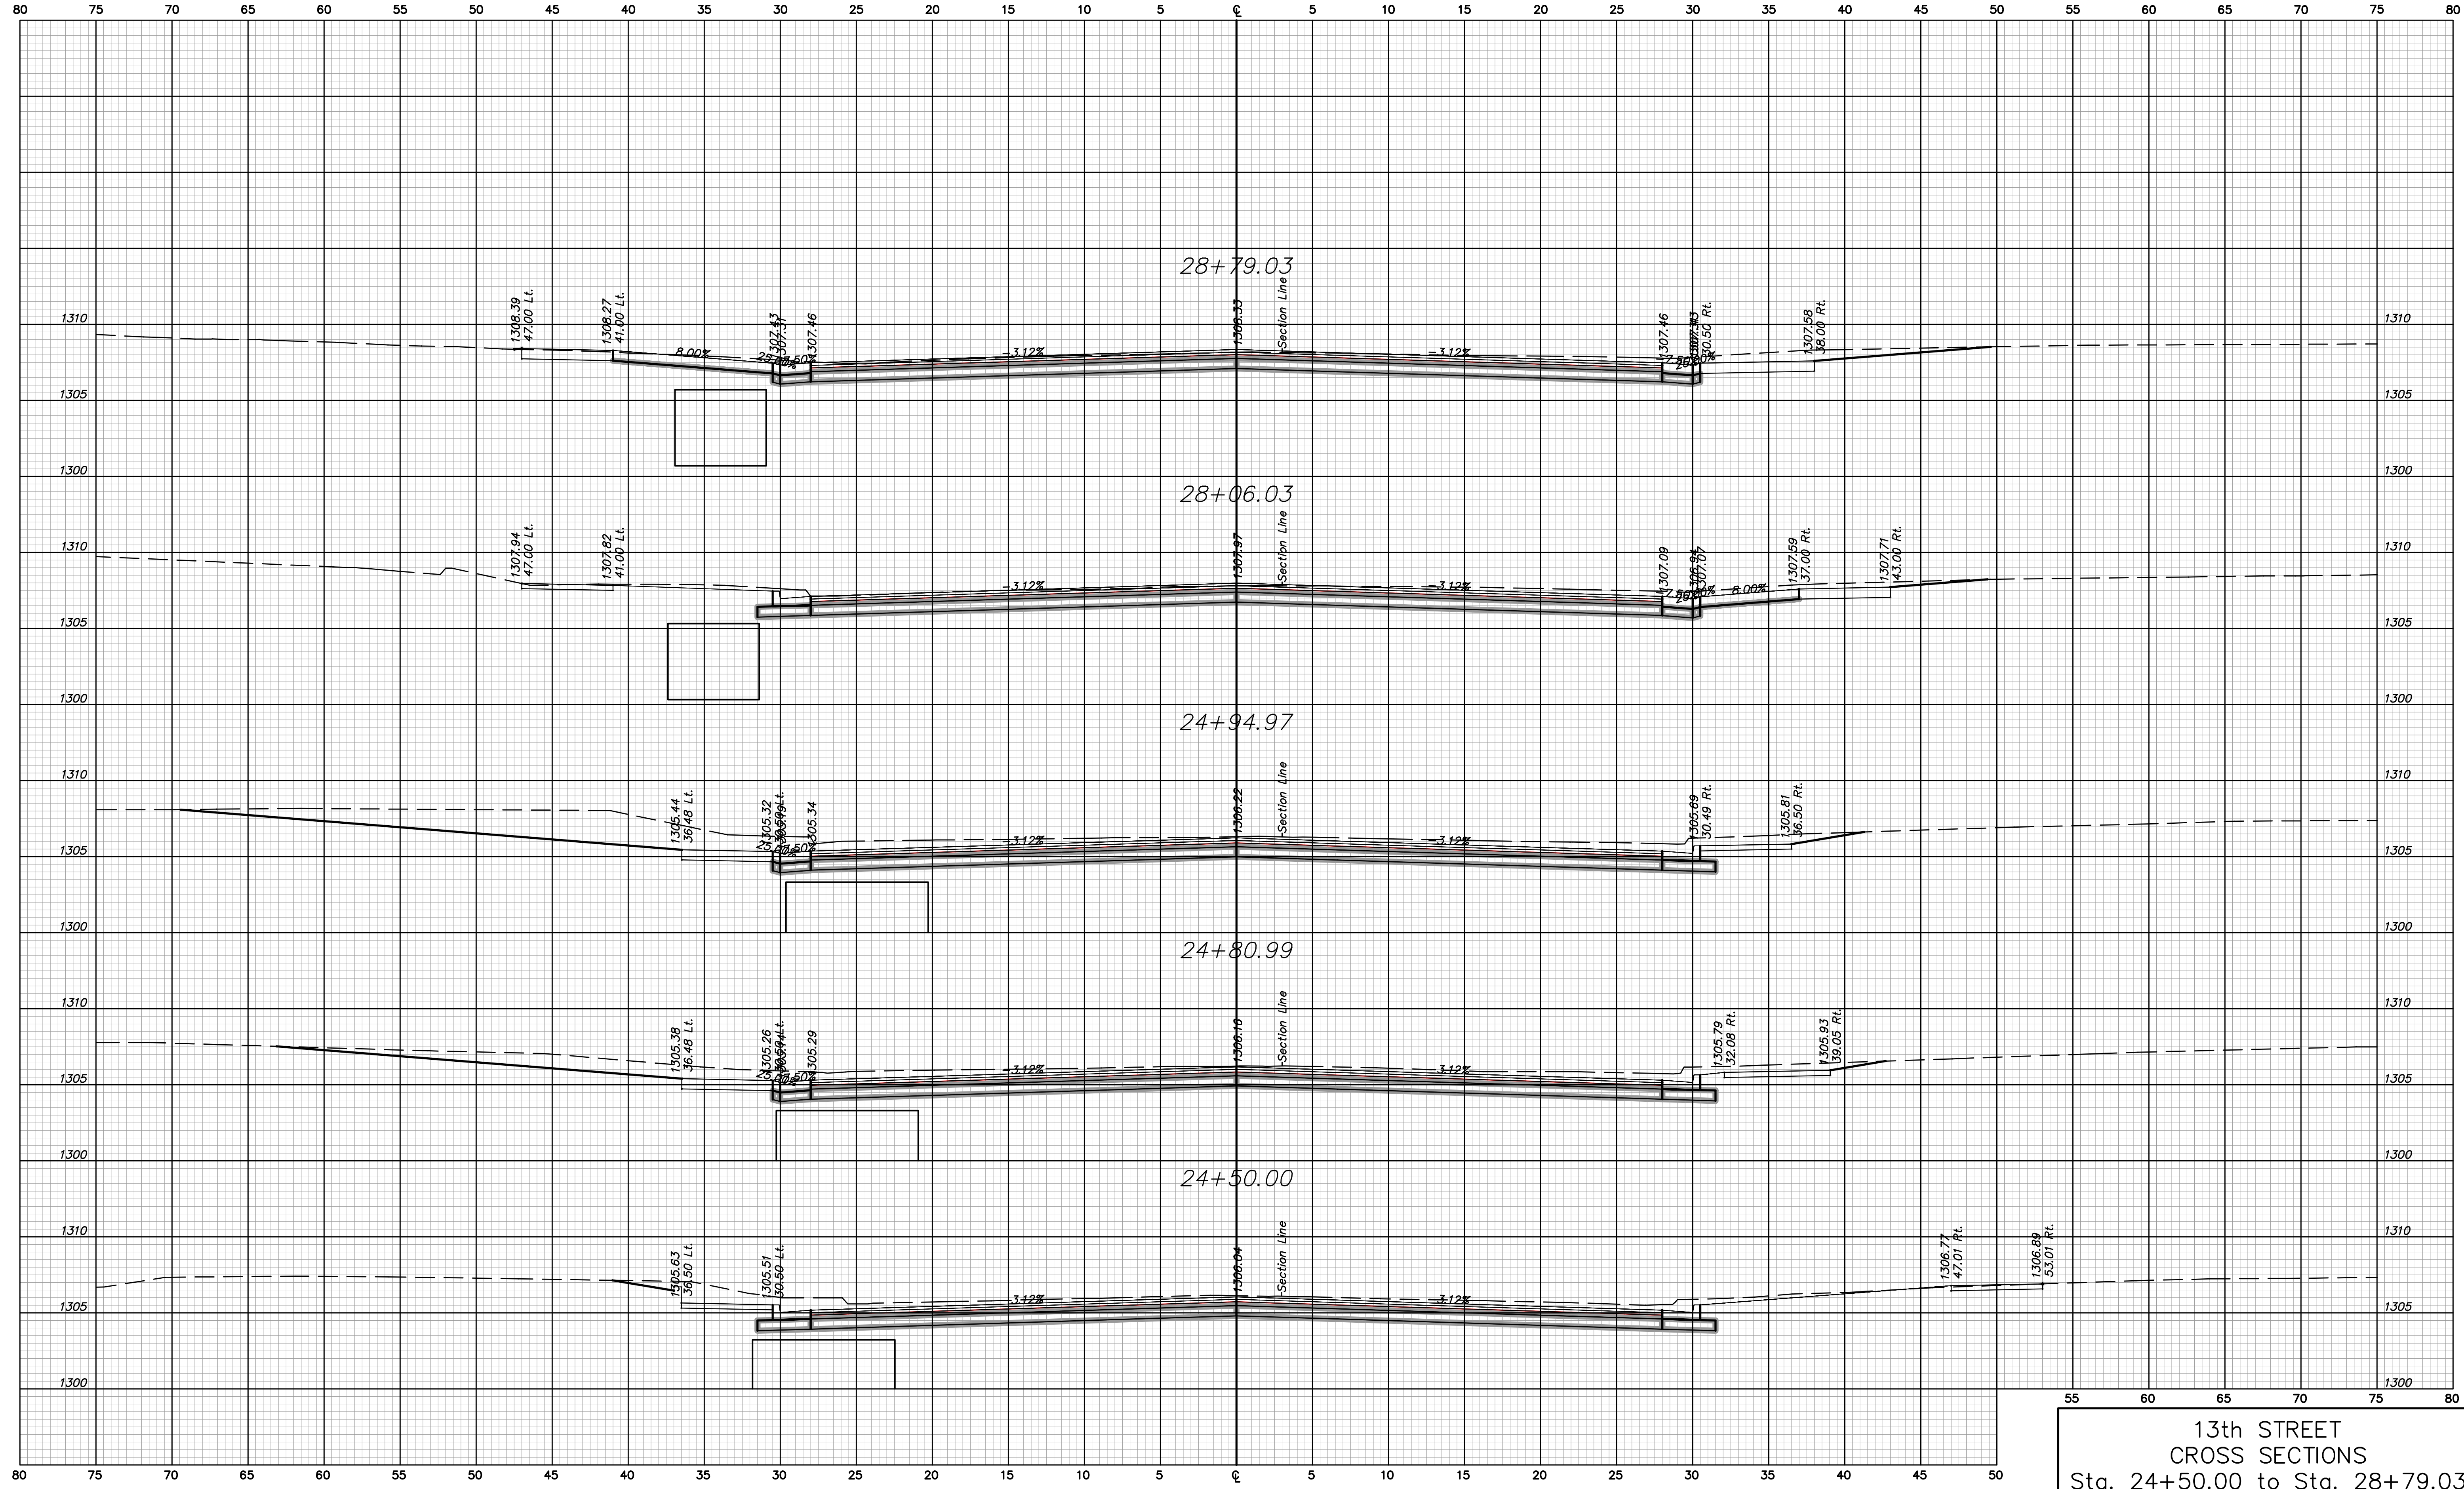

13th STREET
 CROSS SECTIONS
 Sta. 24+50.00 to Sta. 28+79.03