


STATE	PROJECT NO.	YEAR	SHEET NO.	TOTAL SHEETS
KANSAS	1871A	2008	247	374

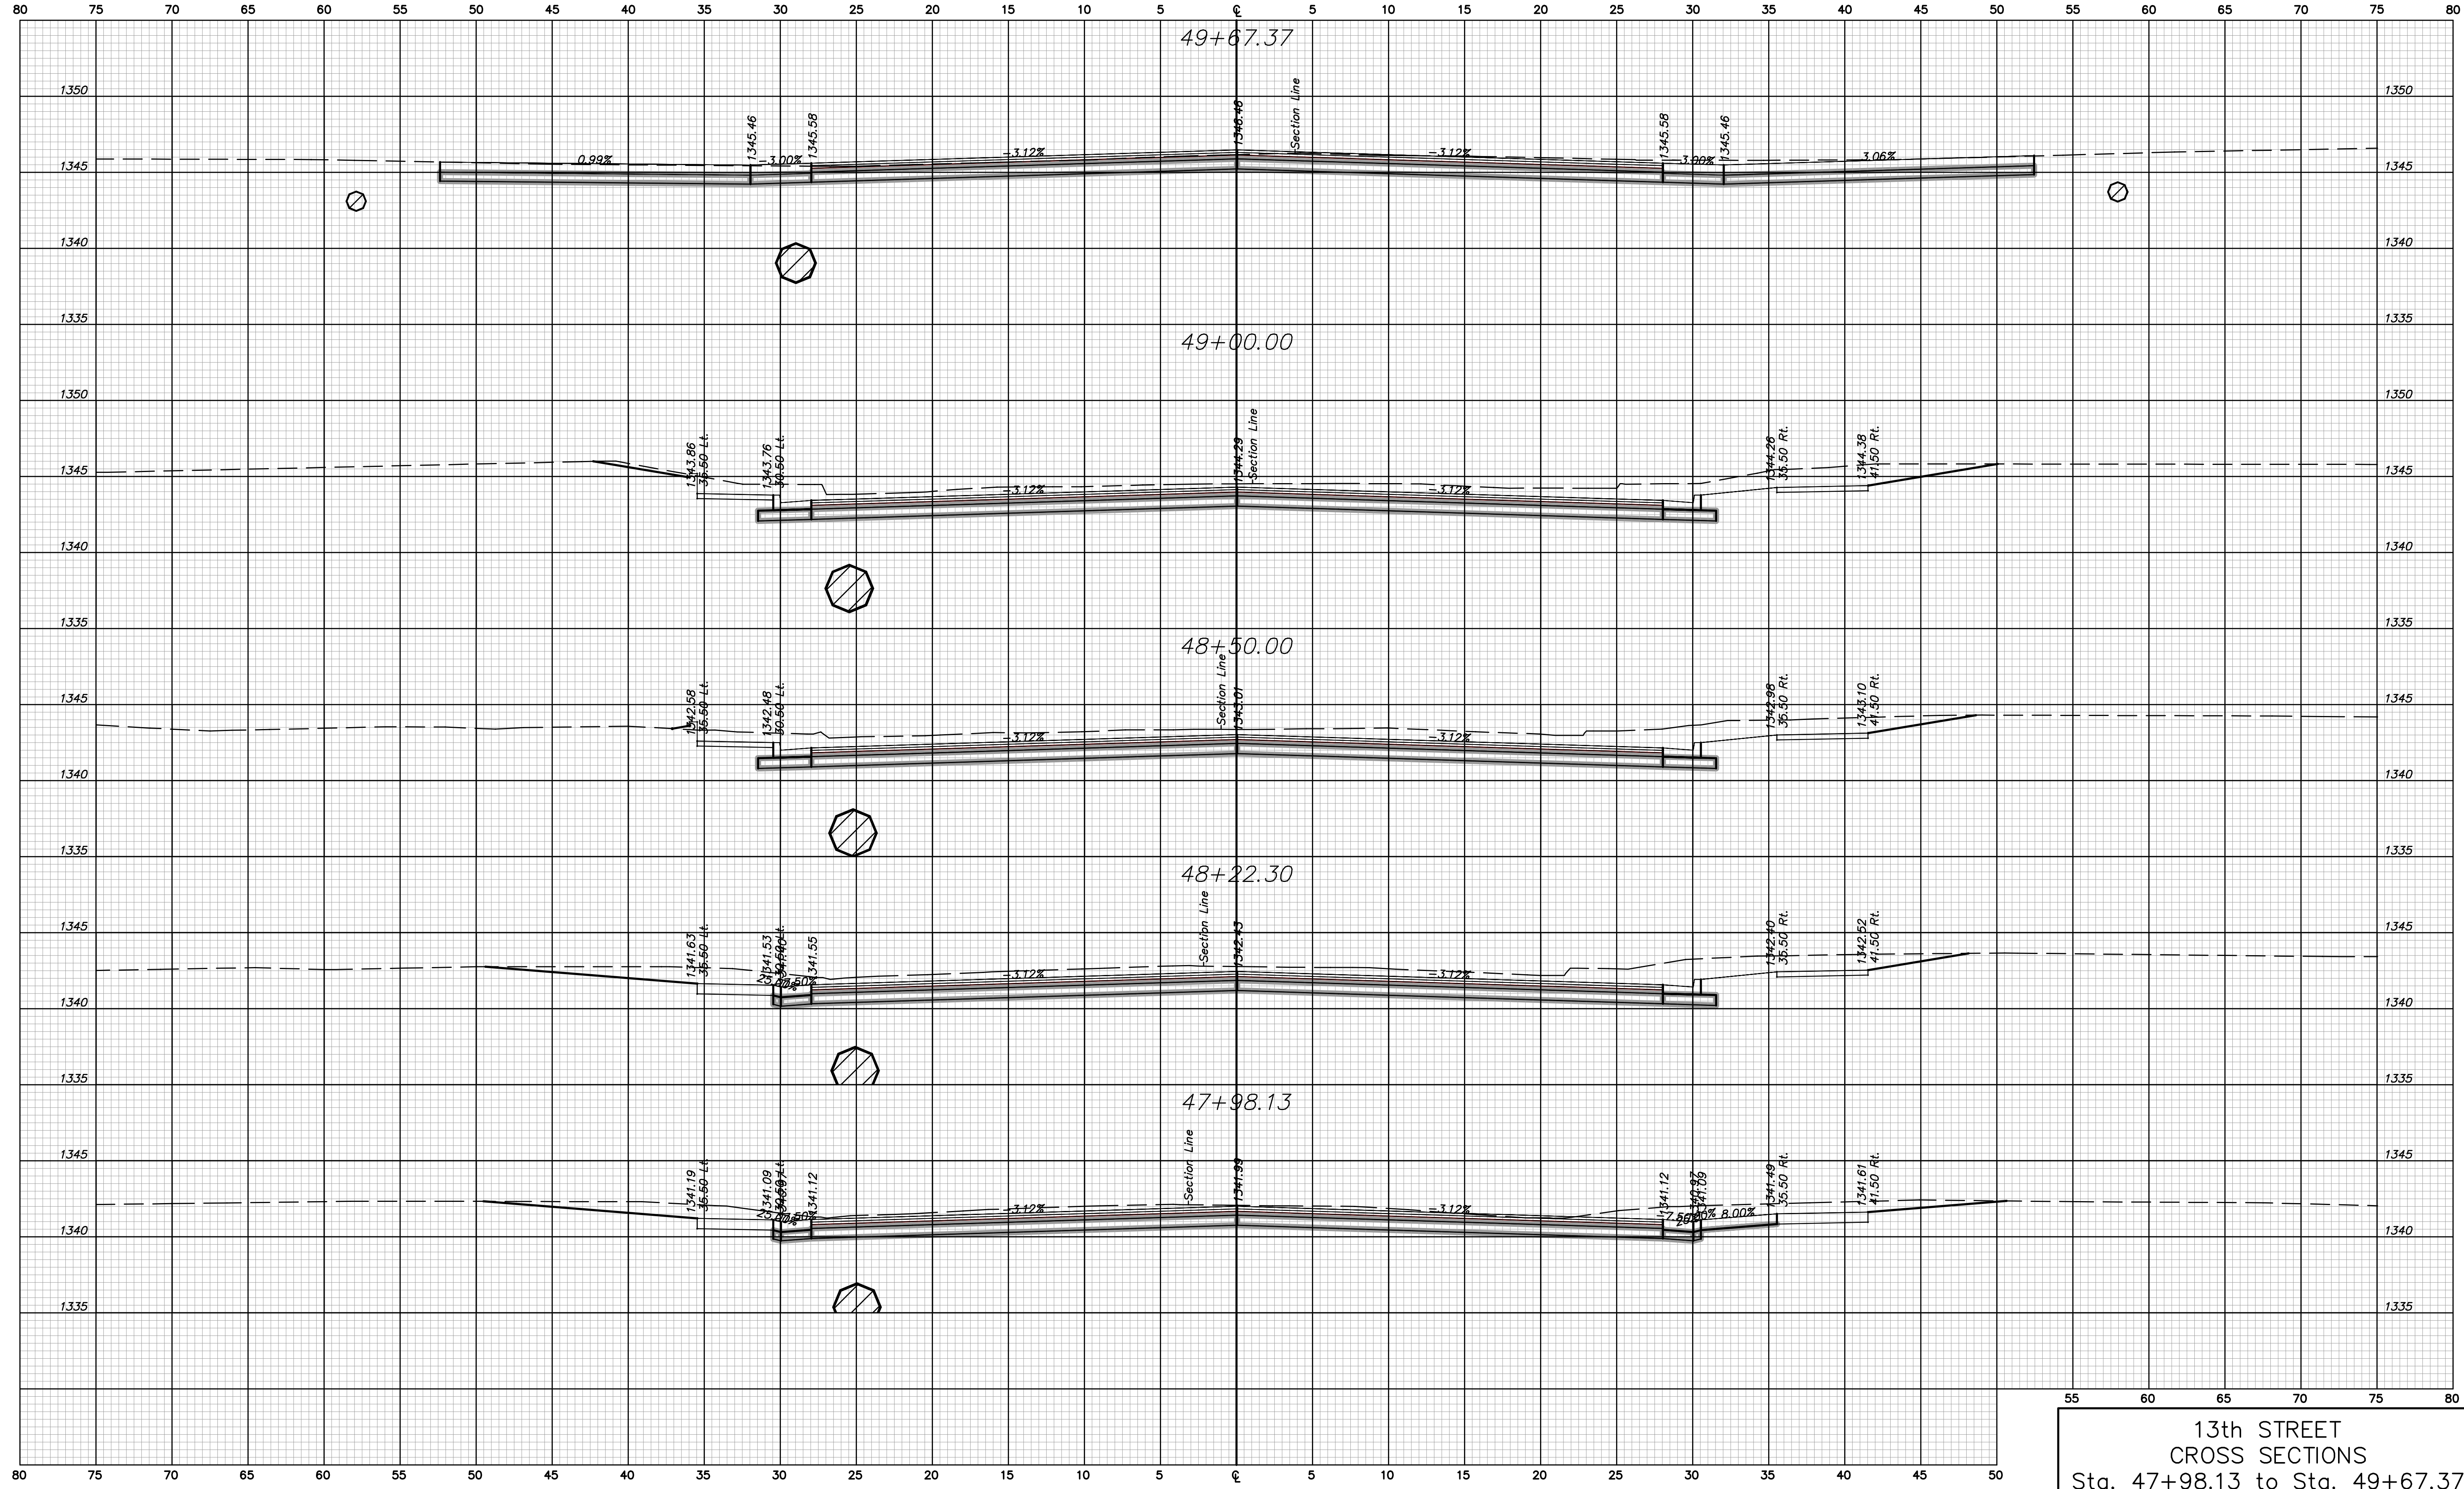

13th STREET
 CROSS SECTIONS
 Sta. 47+98.13 to Sta. 49+67.37