


STATE	PROJECT NO.	YEAR	SHEET NO.	TOTAL SHEETS
KANSAS	1871A	2008	249	374

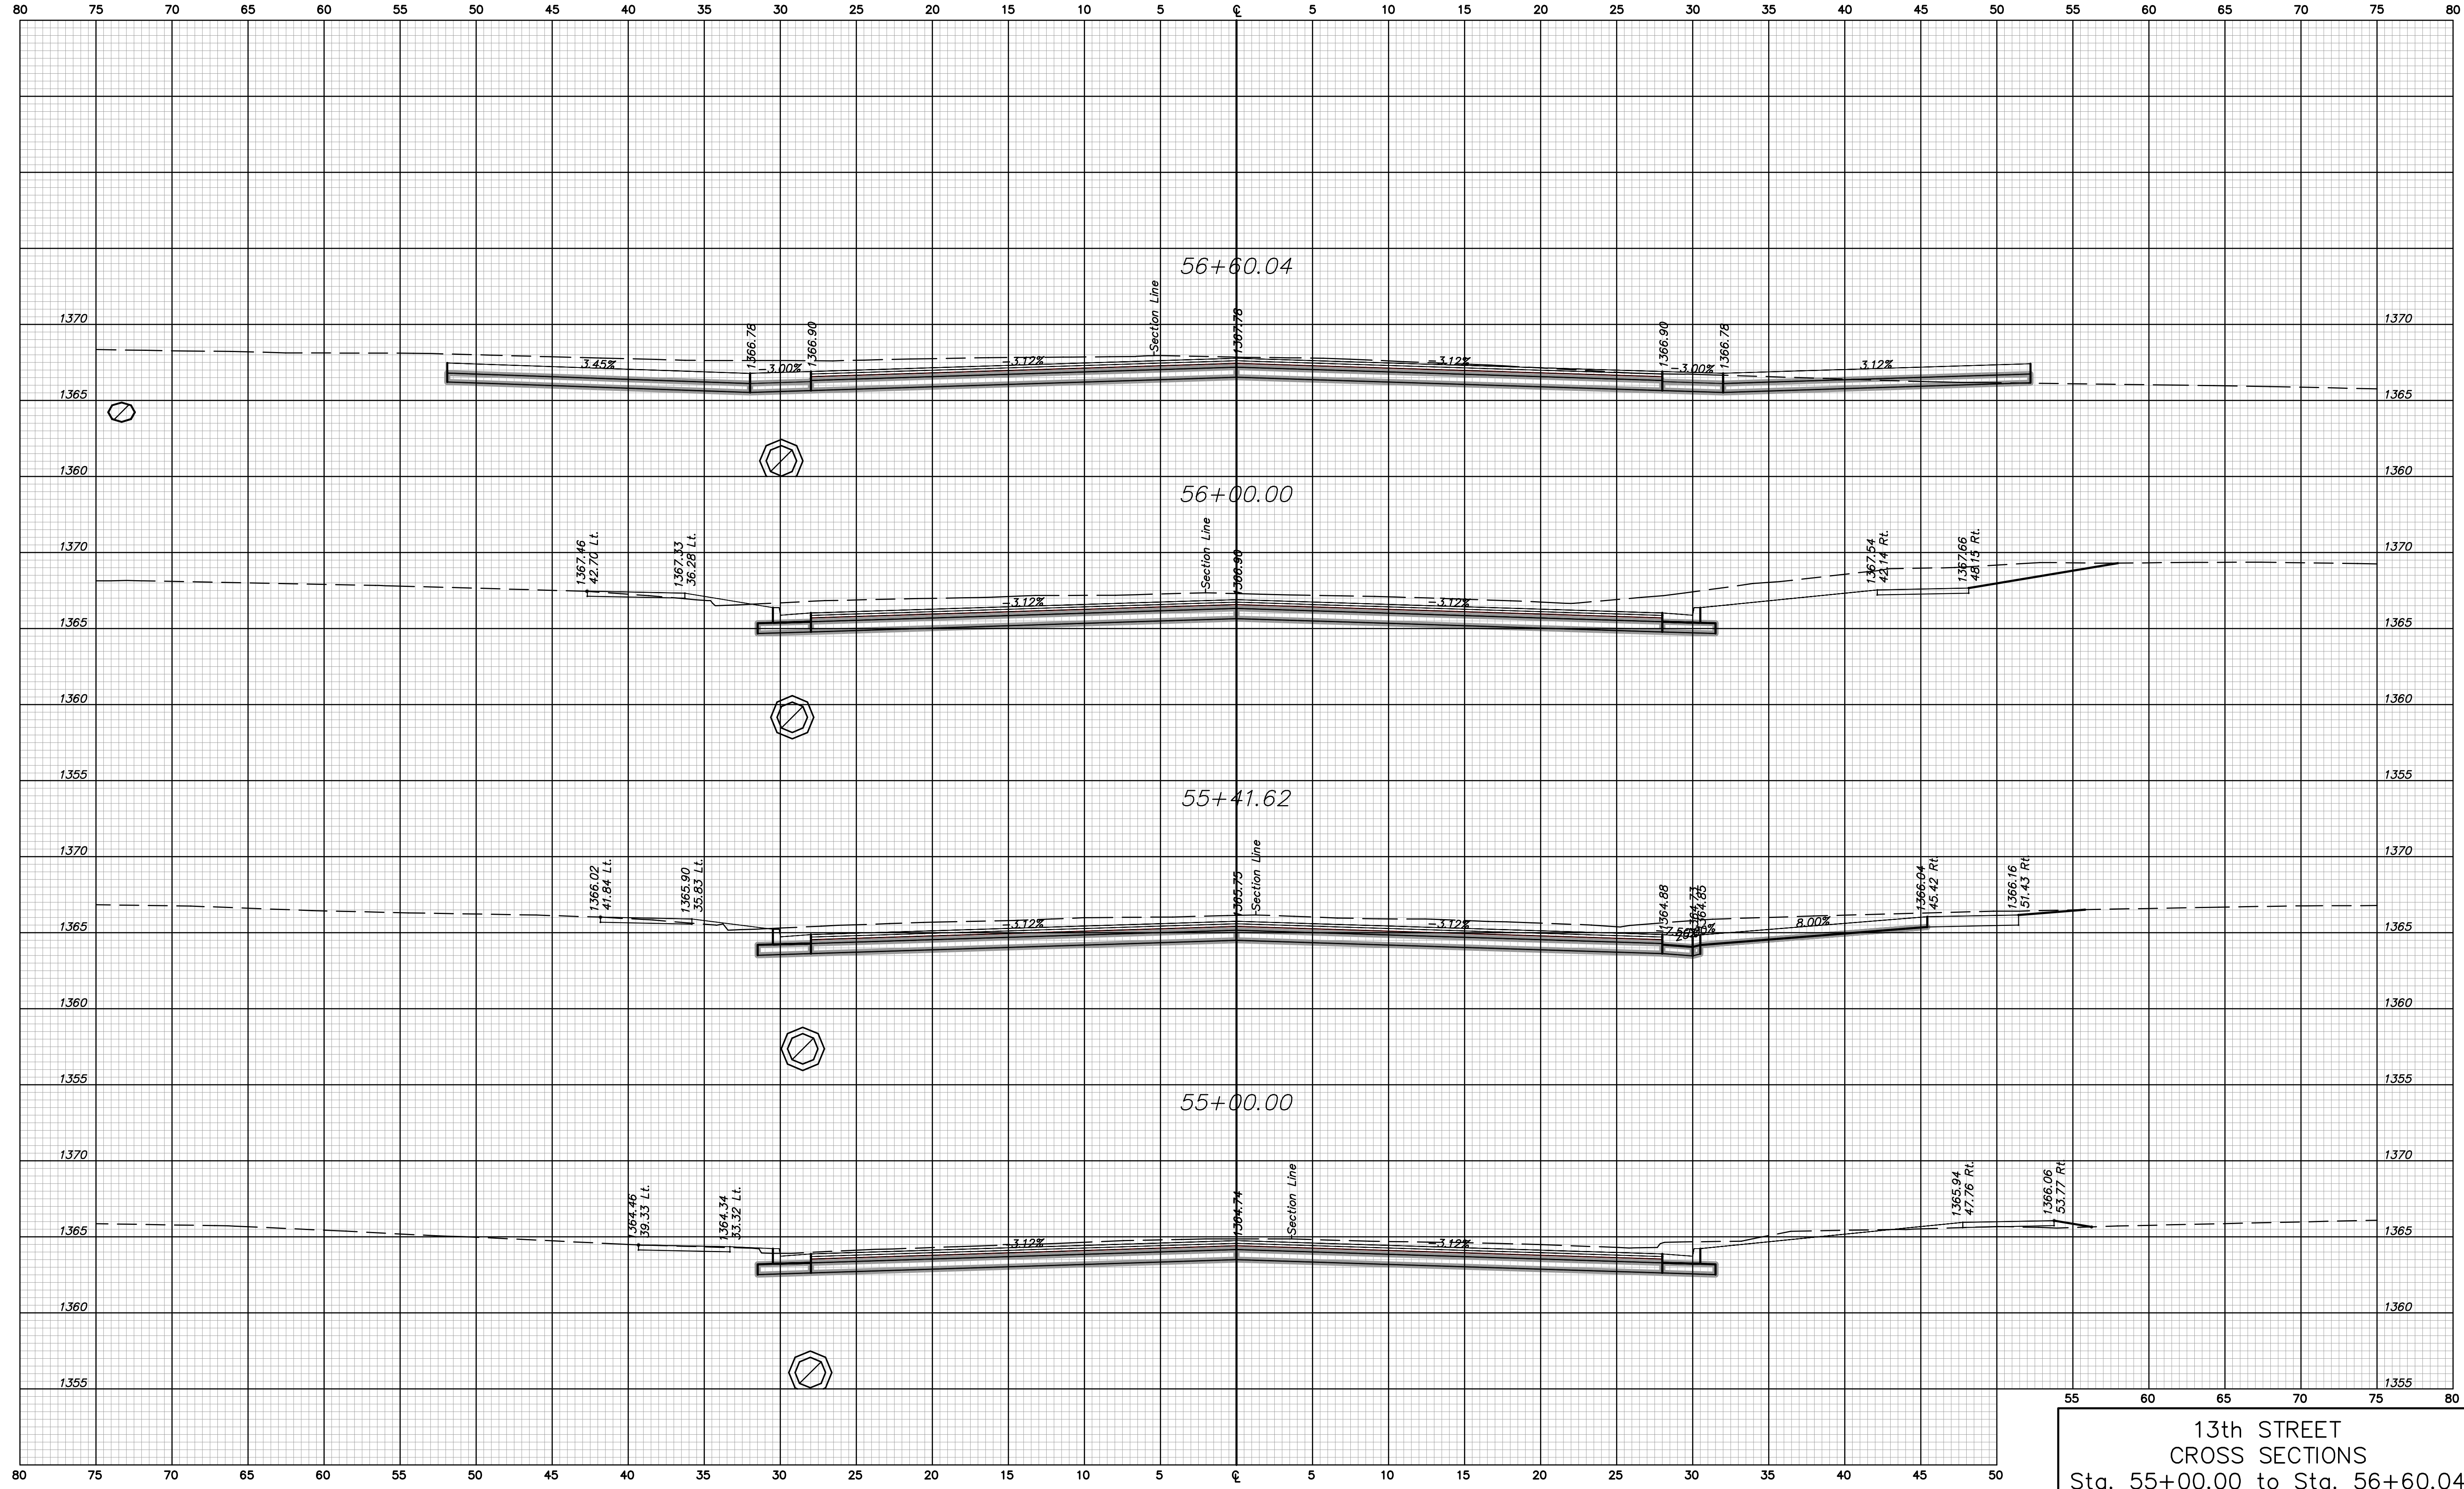

13th STREET
CROSS SECTIONS
Sta. 55+00.00 to Sta. 56+60.04