


STATE	PROJECT NO.	YEAR	SHEET NO.	TOTAL SHEETS
KANSAS	1871A	2008	251	374

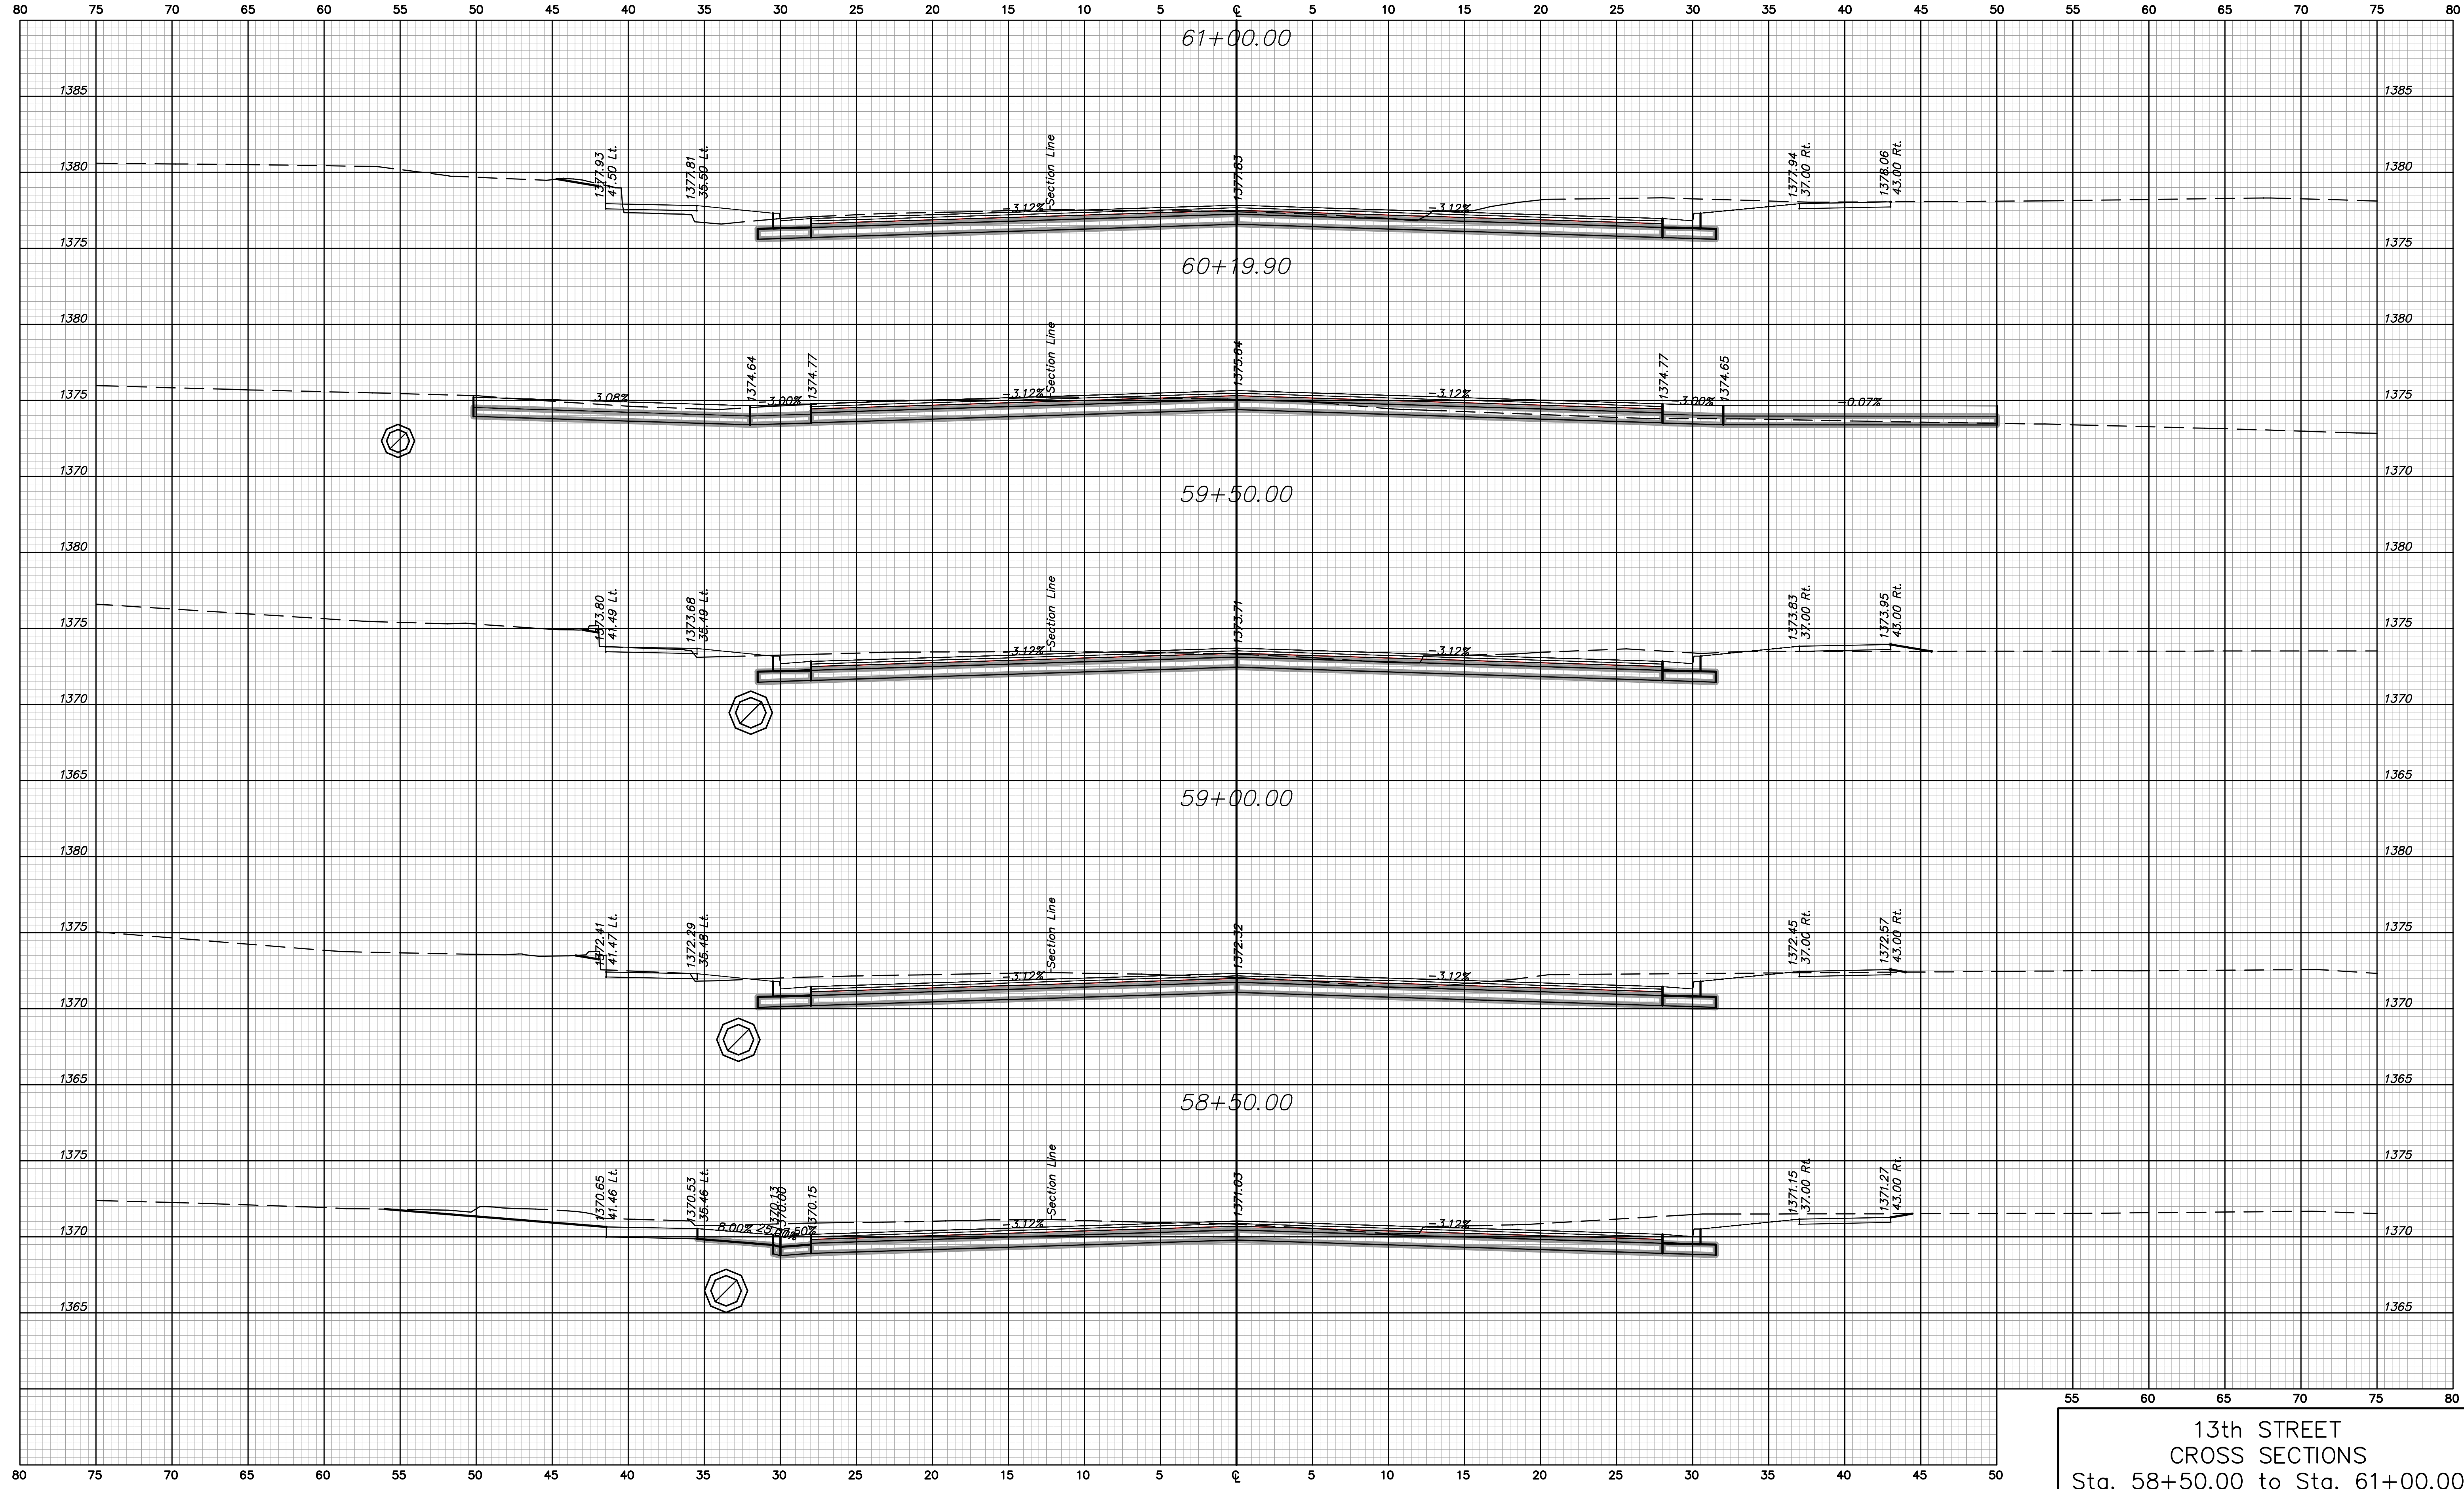

13th STREET
 CROSS SECTIONS
 Sta. 58+50.00 to Sta. 61+00.00