


STATE	PROJECT NO.	YEAR	SHEET NO.	TOTAL SHEETS
KANSAS	1871A	2008	254	374

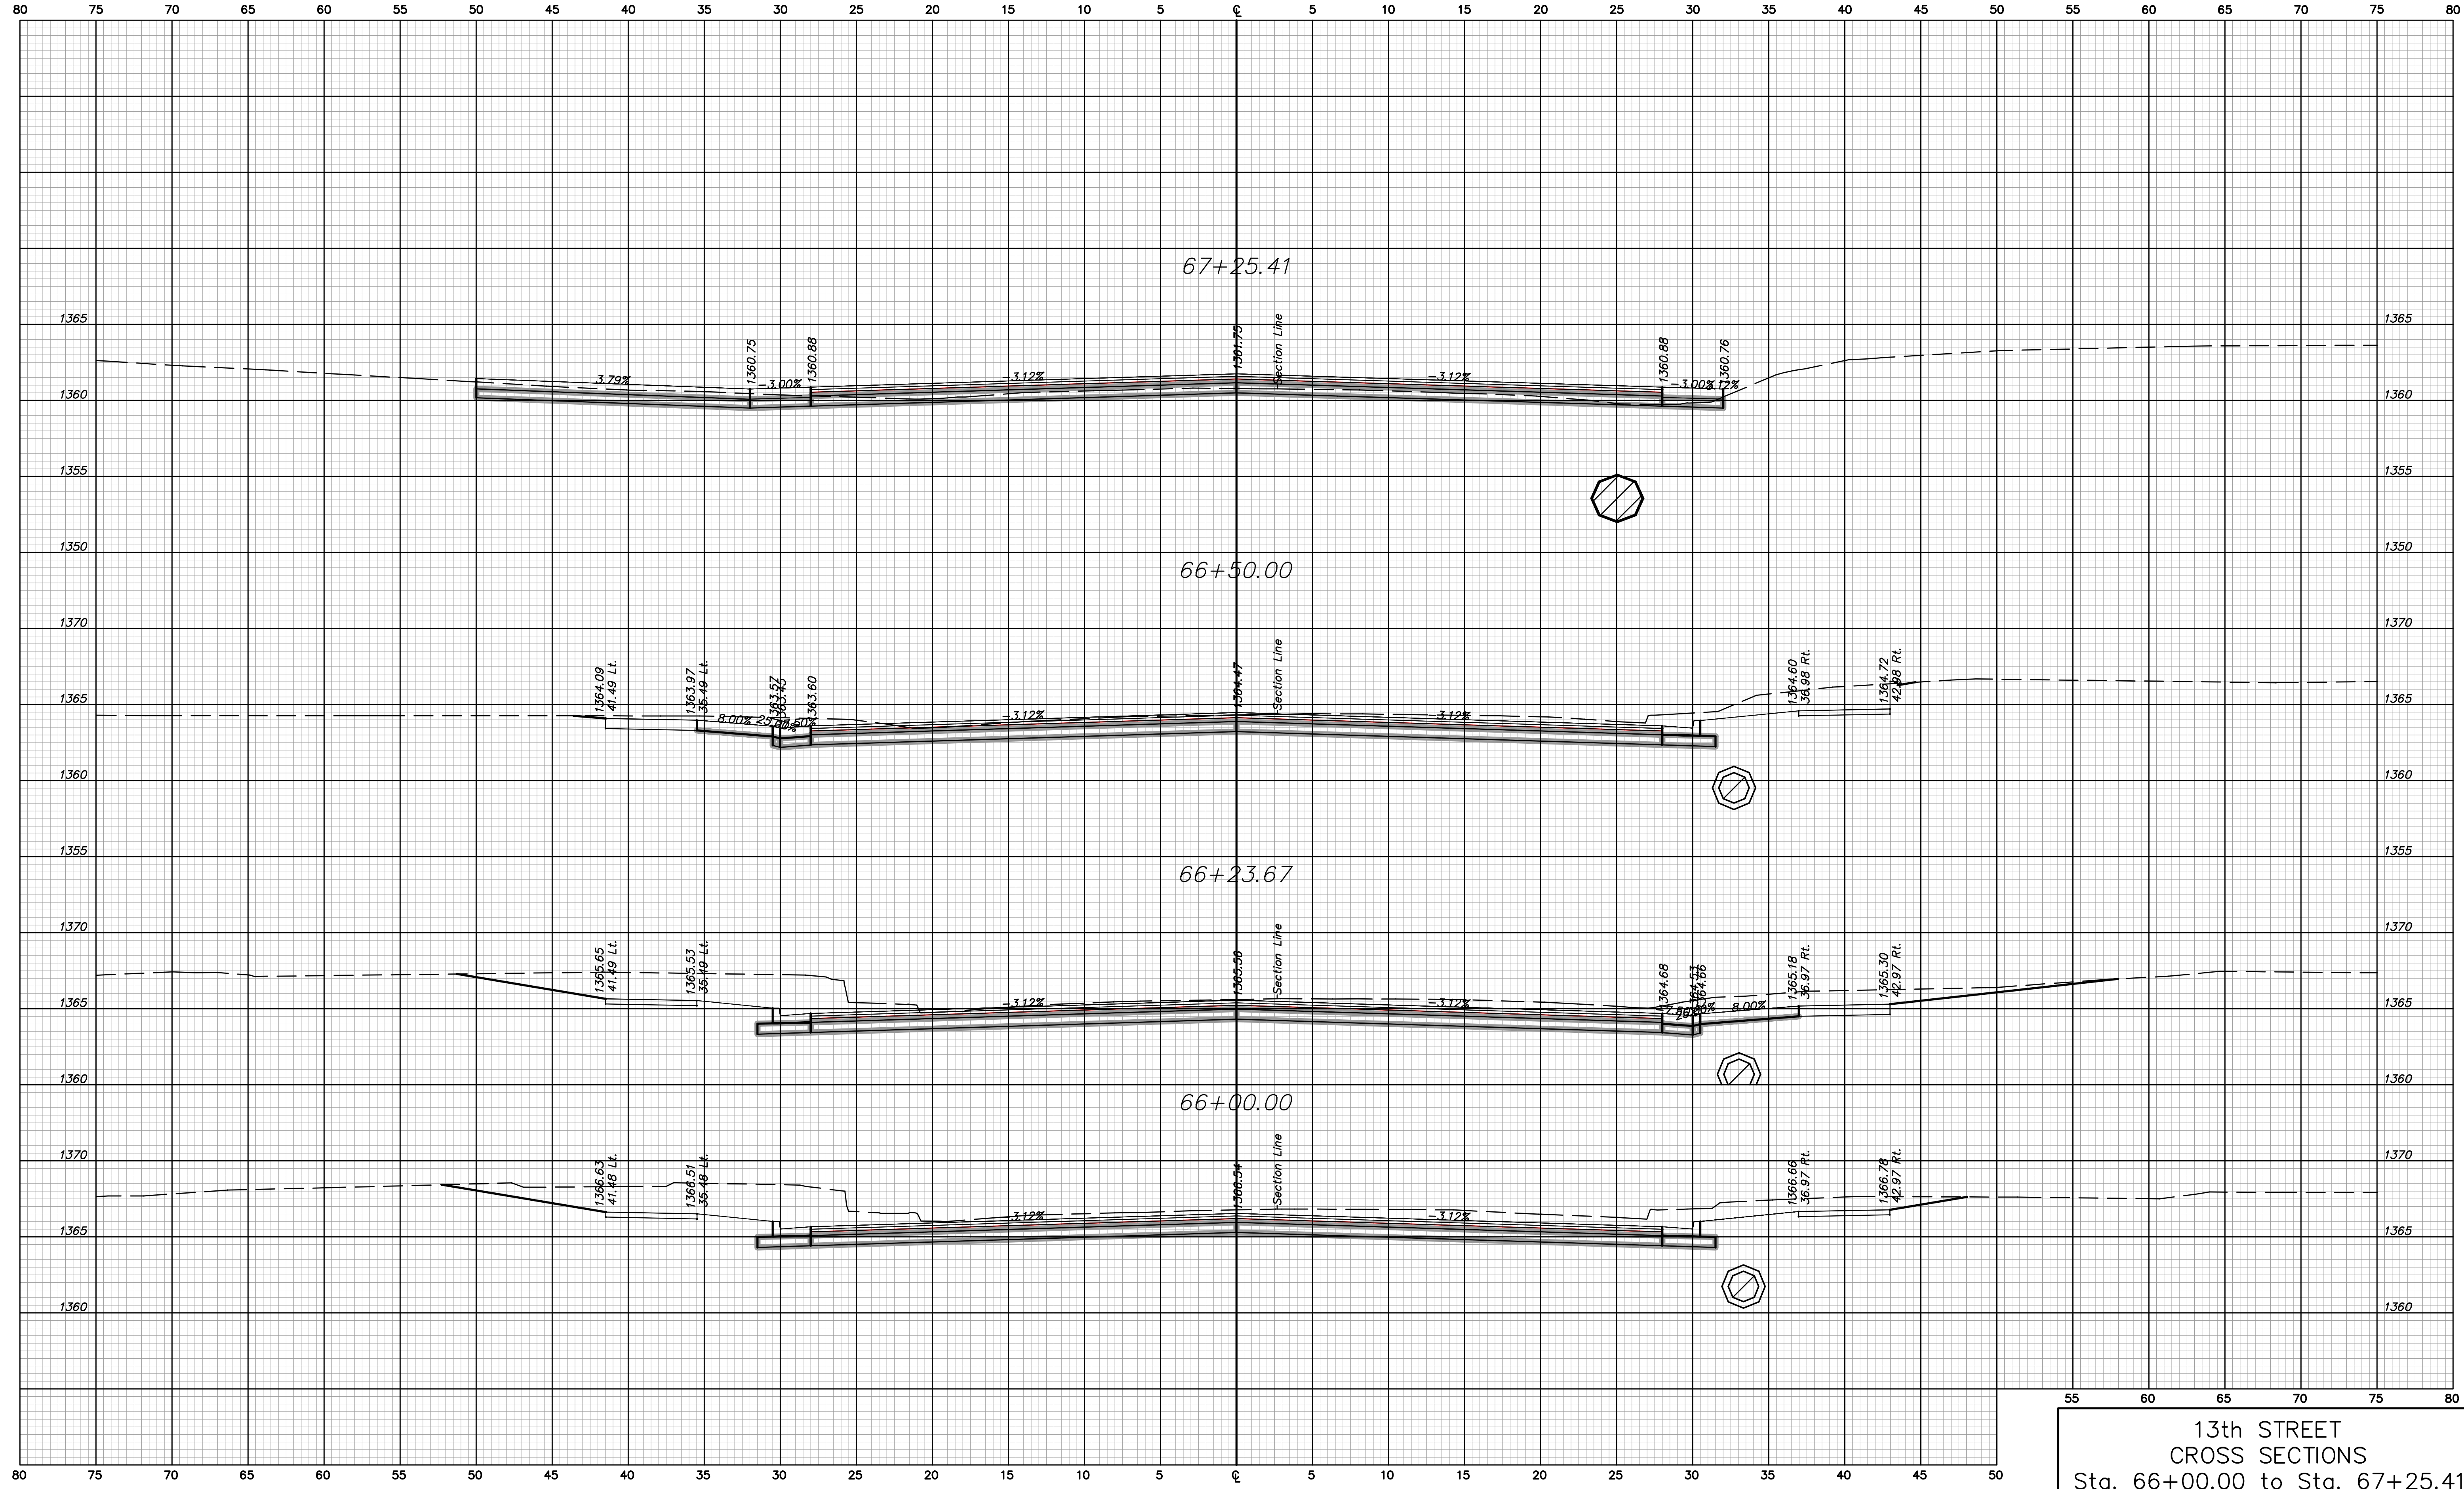

13th STREET
CROSS SECTIONS
Sta. 66+00.00 to Sta. 67+25.41