


STATE	PROJECT NO.	YEAR	SHEET NO.	TOTAL SHEETS
KANSAS	1871A	2008	255	374

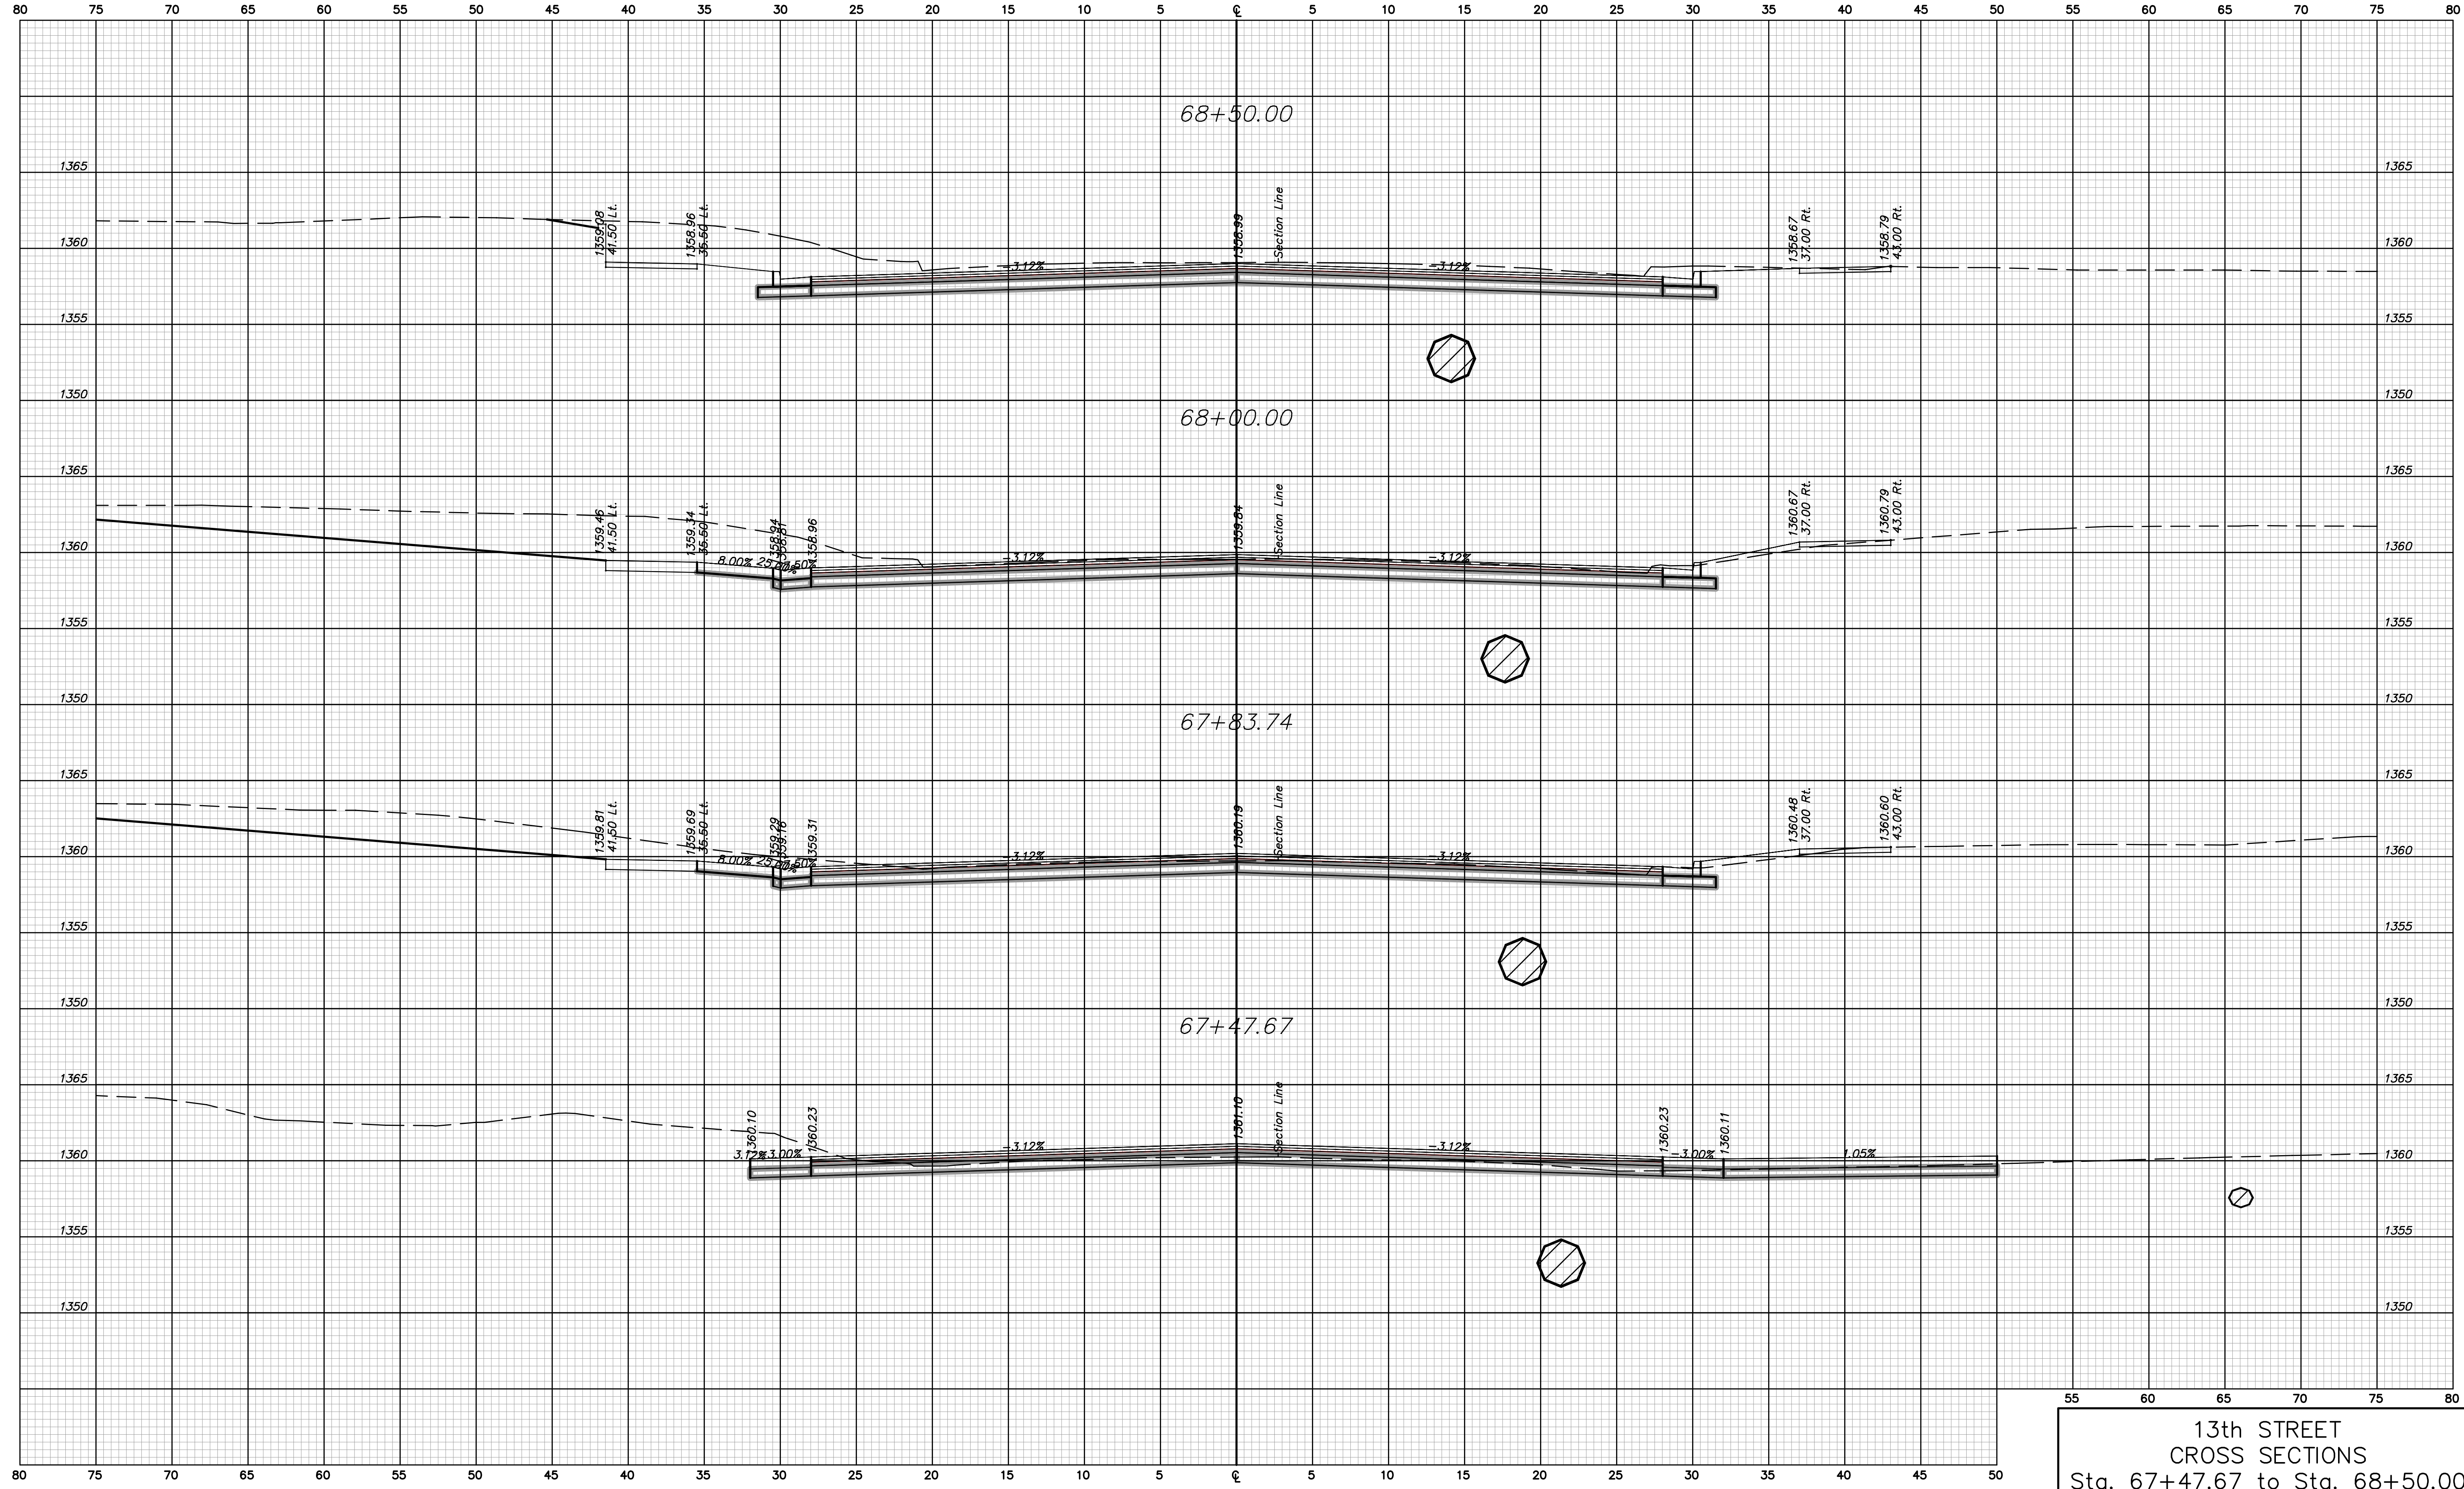

13th STREET
 CROSS SECTIONS
 Sta. 67+47.67 to Sta. 68+50.00