


STATE	PROJECT NO.	YEAR	SHEET NO.	TOTAL SHEETS
KANSAS	1871A	2008	256	374

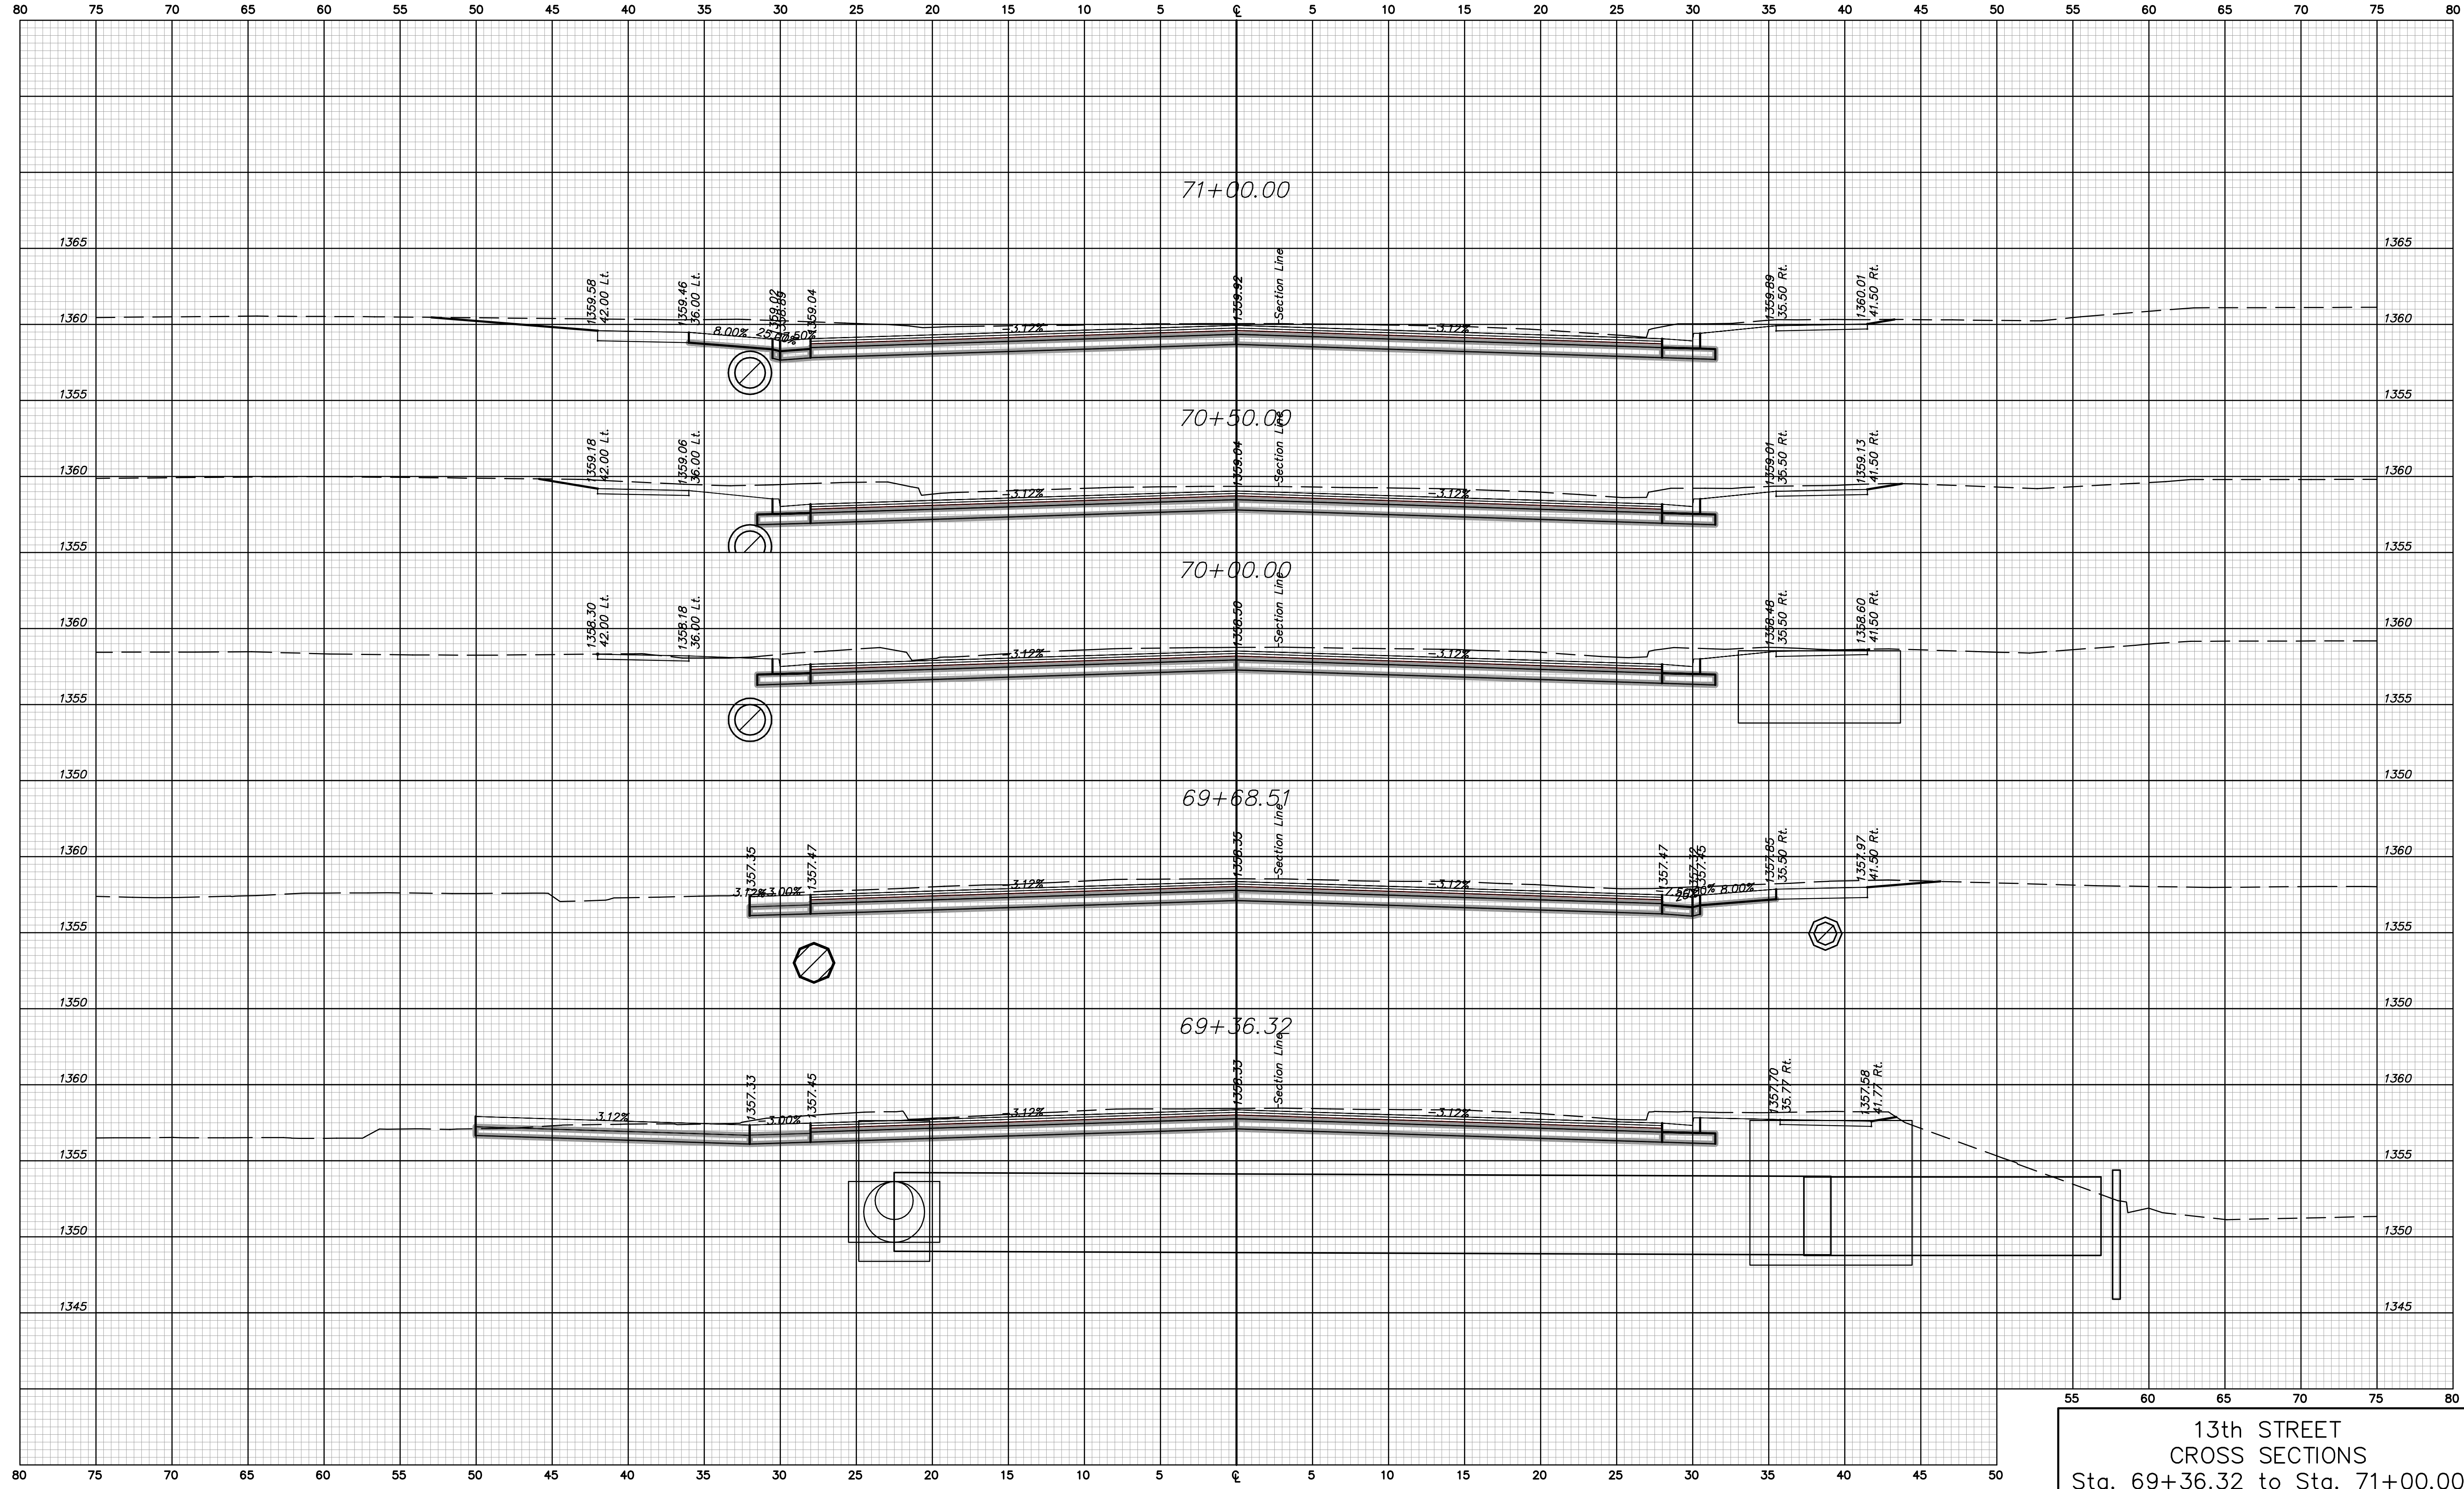

13th STREET
 CROSS SECTIONS
 Sta. 69+36.32 to Sta. 71+00.00