


|        |             |      |           |              |
|--------|-------------|------|-----------|--------------|
| STATE  | PROJECT NO. | YEAR | SHEET NO. | TOTAL SHEETS |
| KANSAS | 1871A       | 2008 | 261       | 374          |

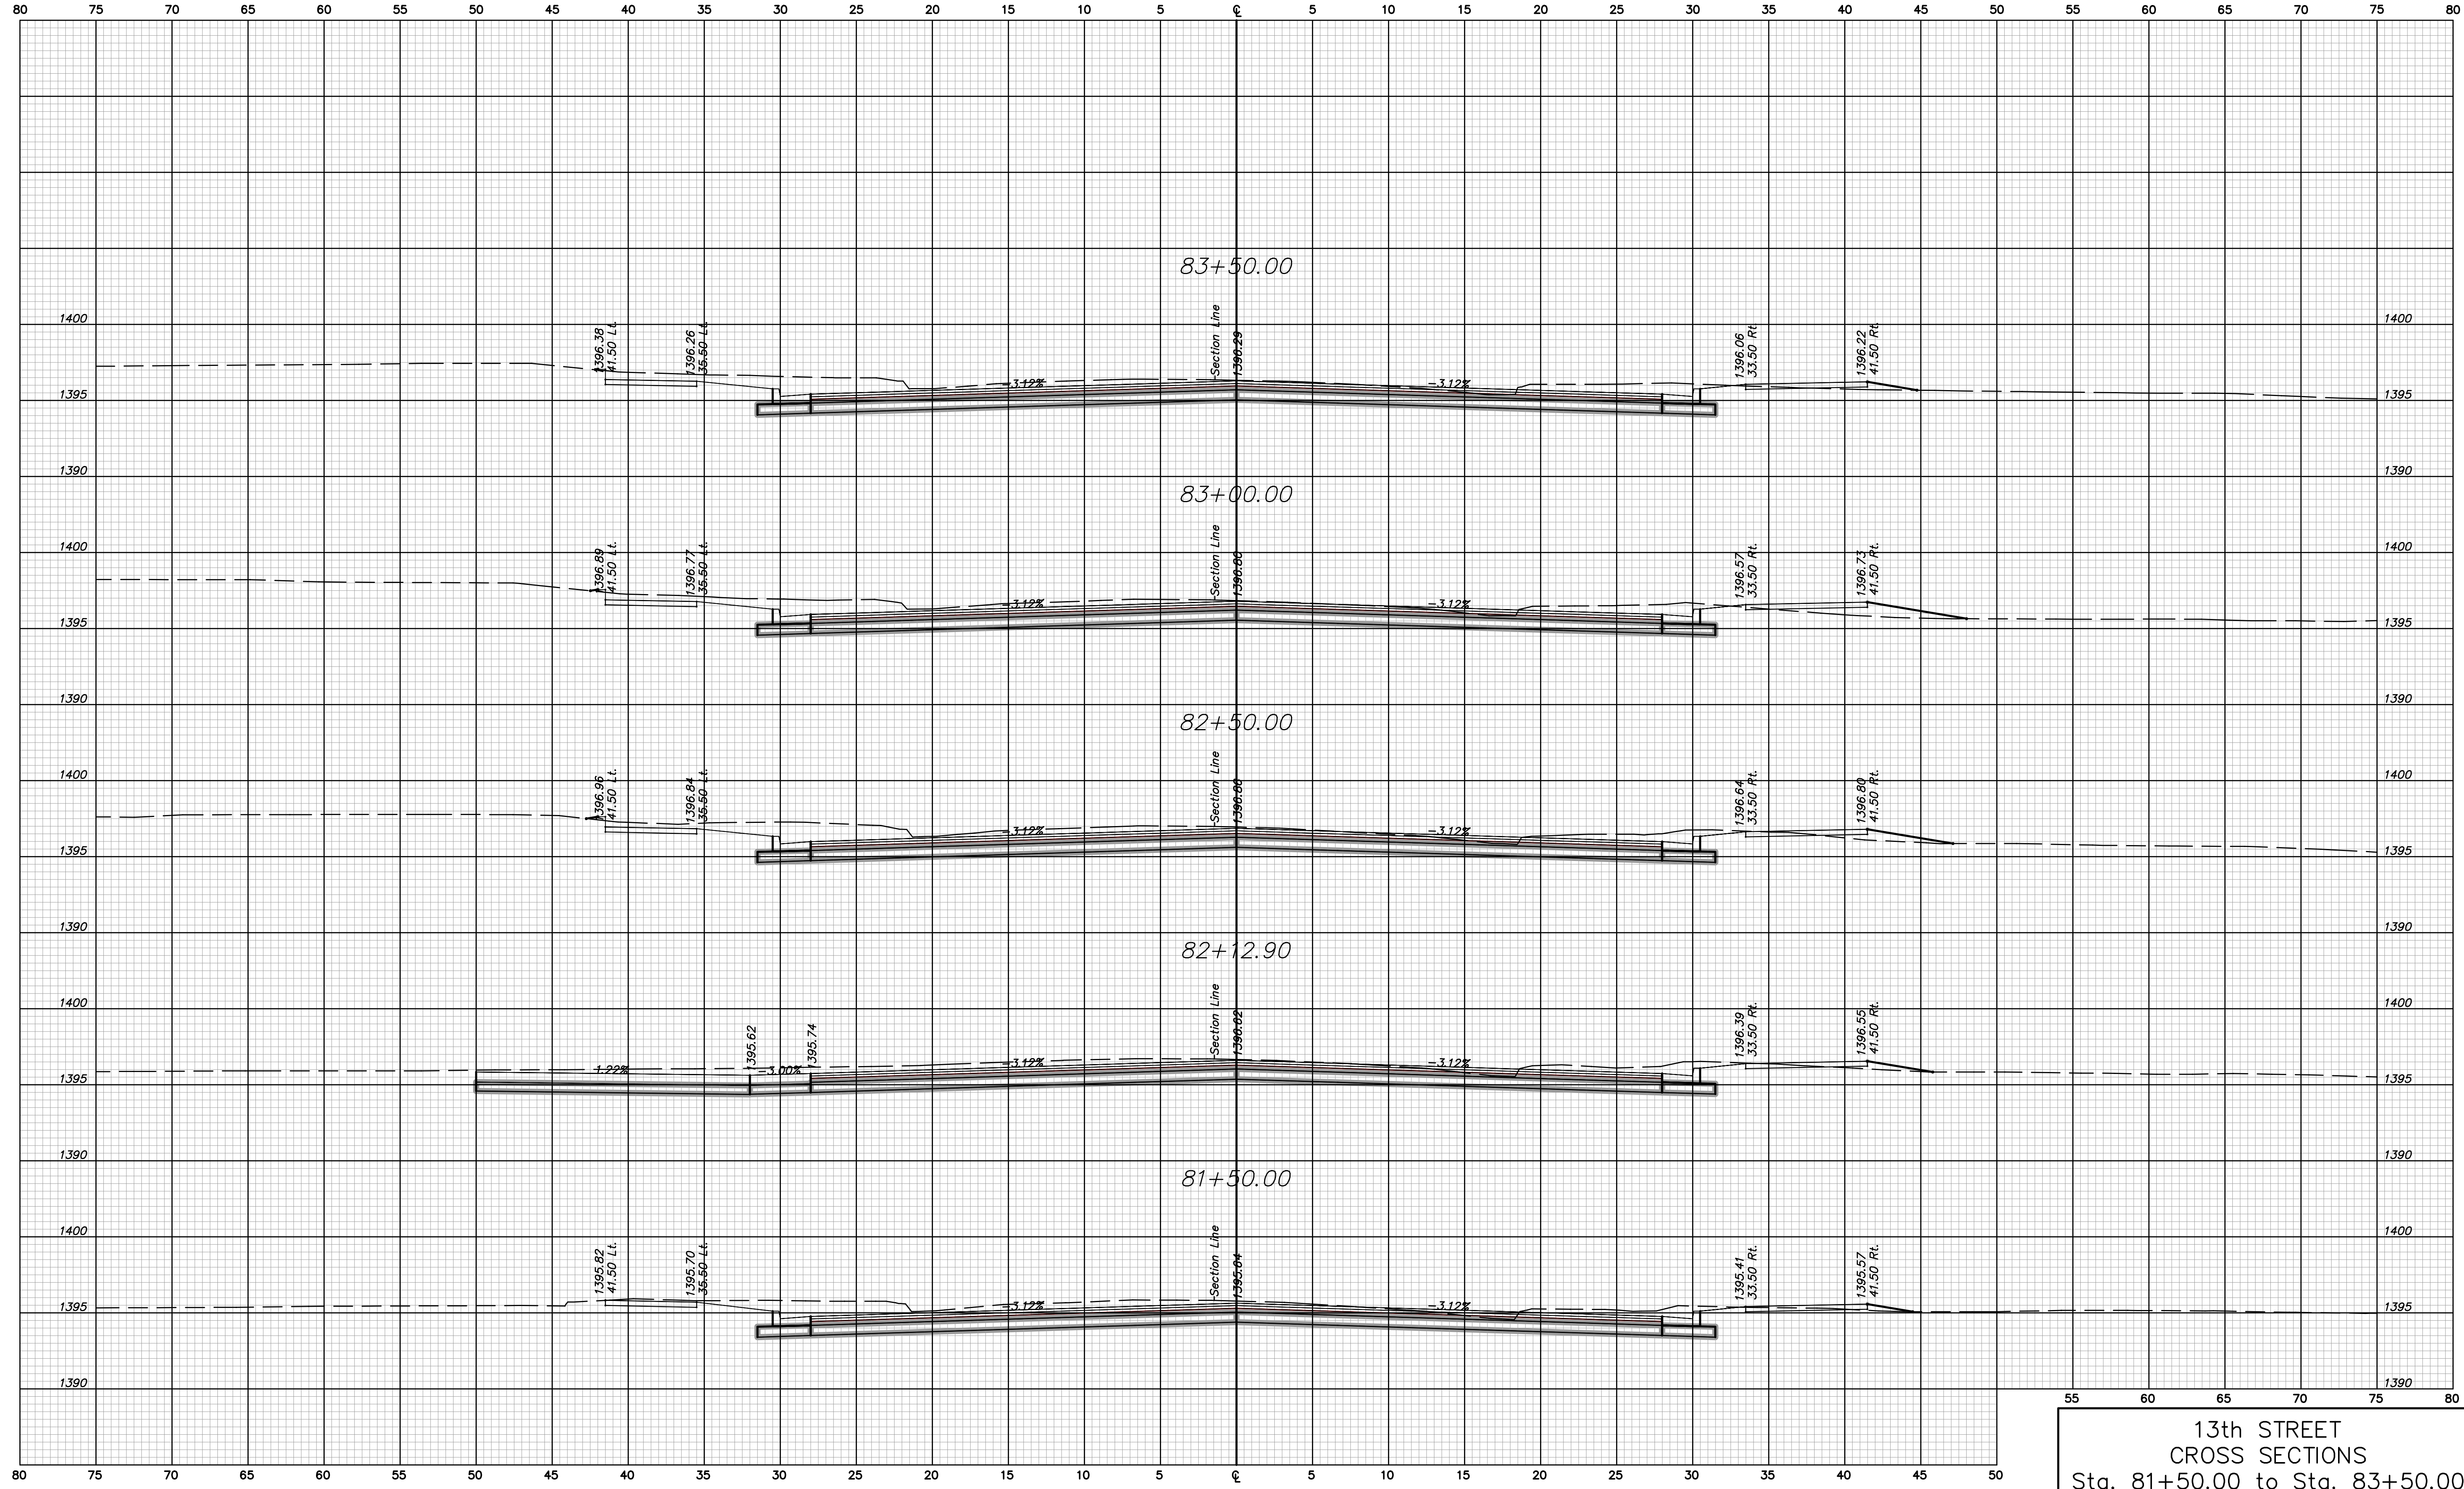

13th STREET  
CROSS SECTIONS  
Sta. 81+50.00 to Sta. 83+50.00