


STATE	PROJECT NO.	YEAR	SHEET NO.	TOTAL SHEETS
KANSAS	1871A	2008	266	374

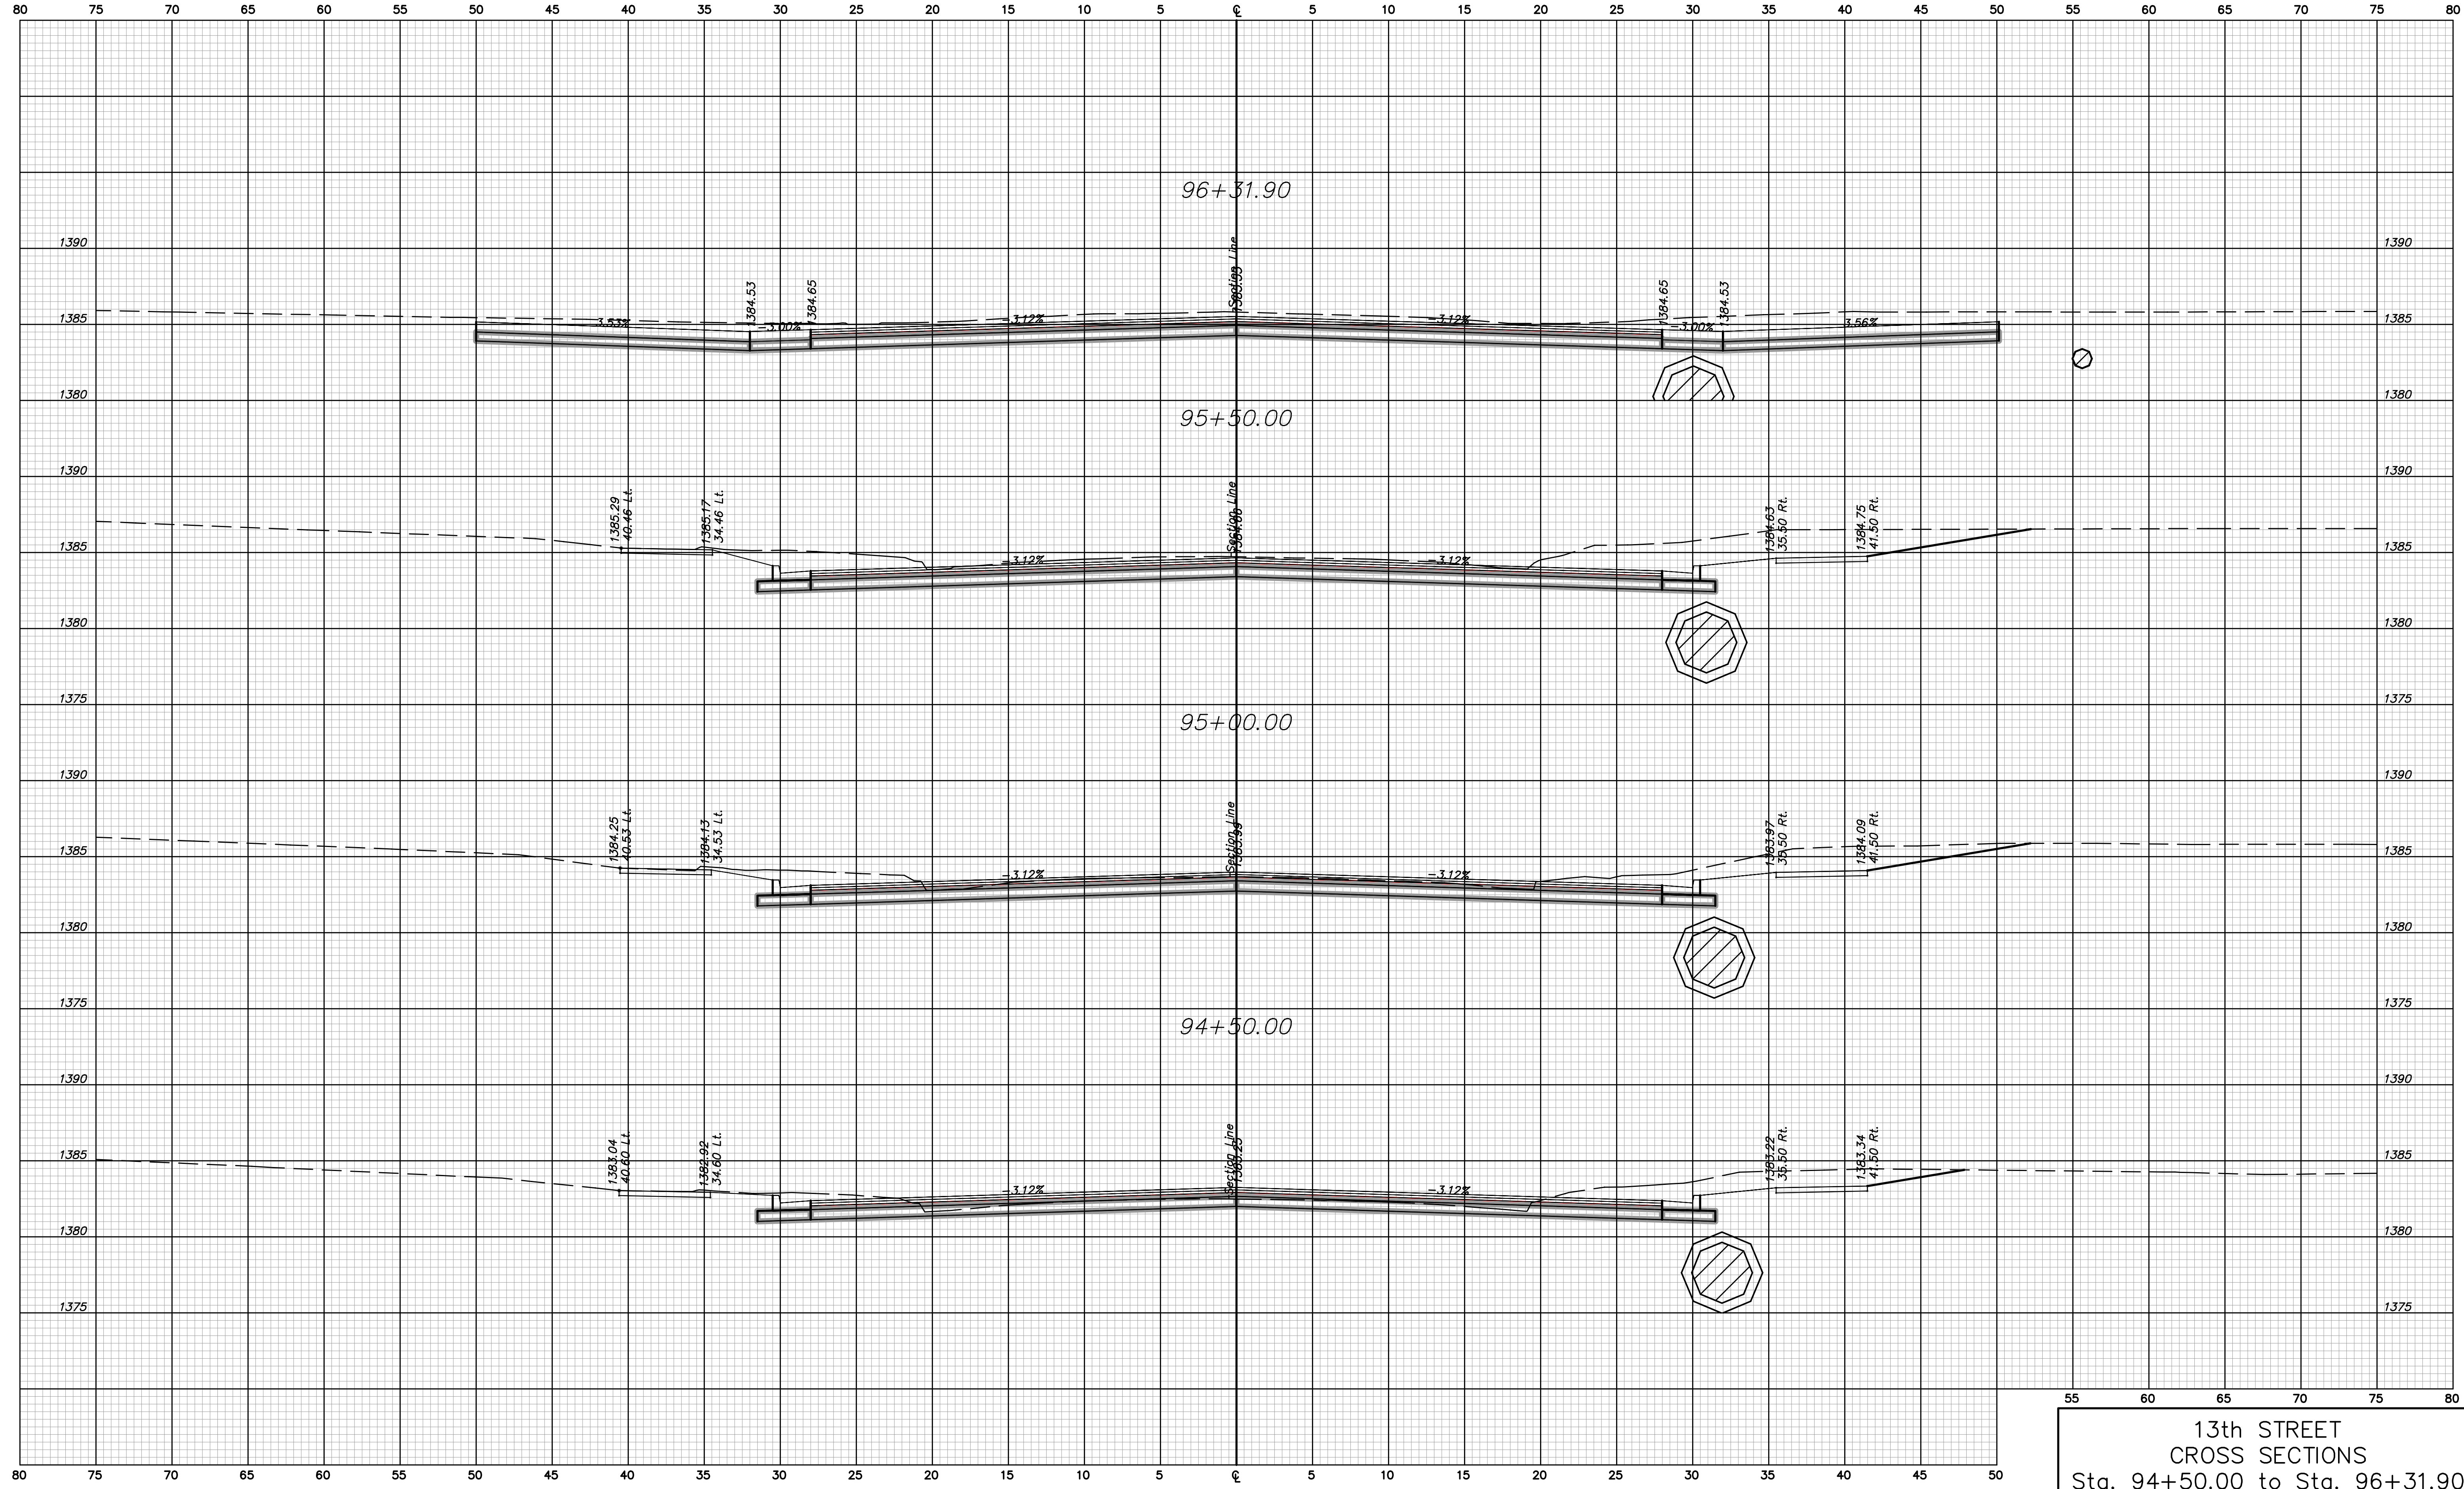

13th STREET  
 CROSS SECTIONS  
 Sta. 94+50.00 to Sta. 96+31.90