


STATE	PROJECT NO.	YEAR	SHEET NO.	TOTAL SHEETS
KANSAS	1871A	2008	268	374

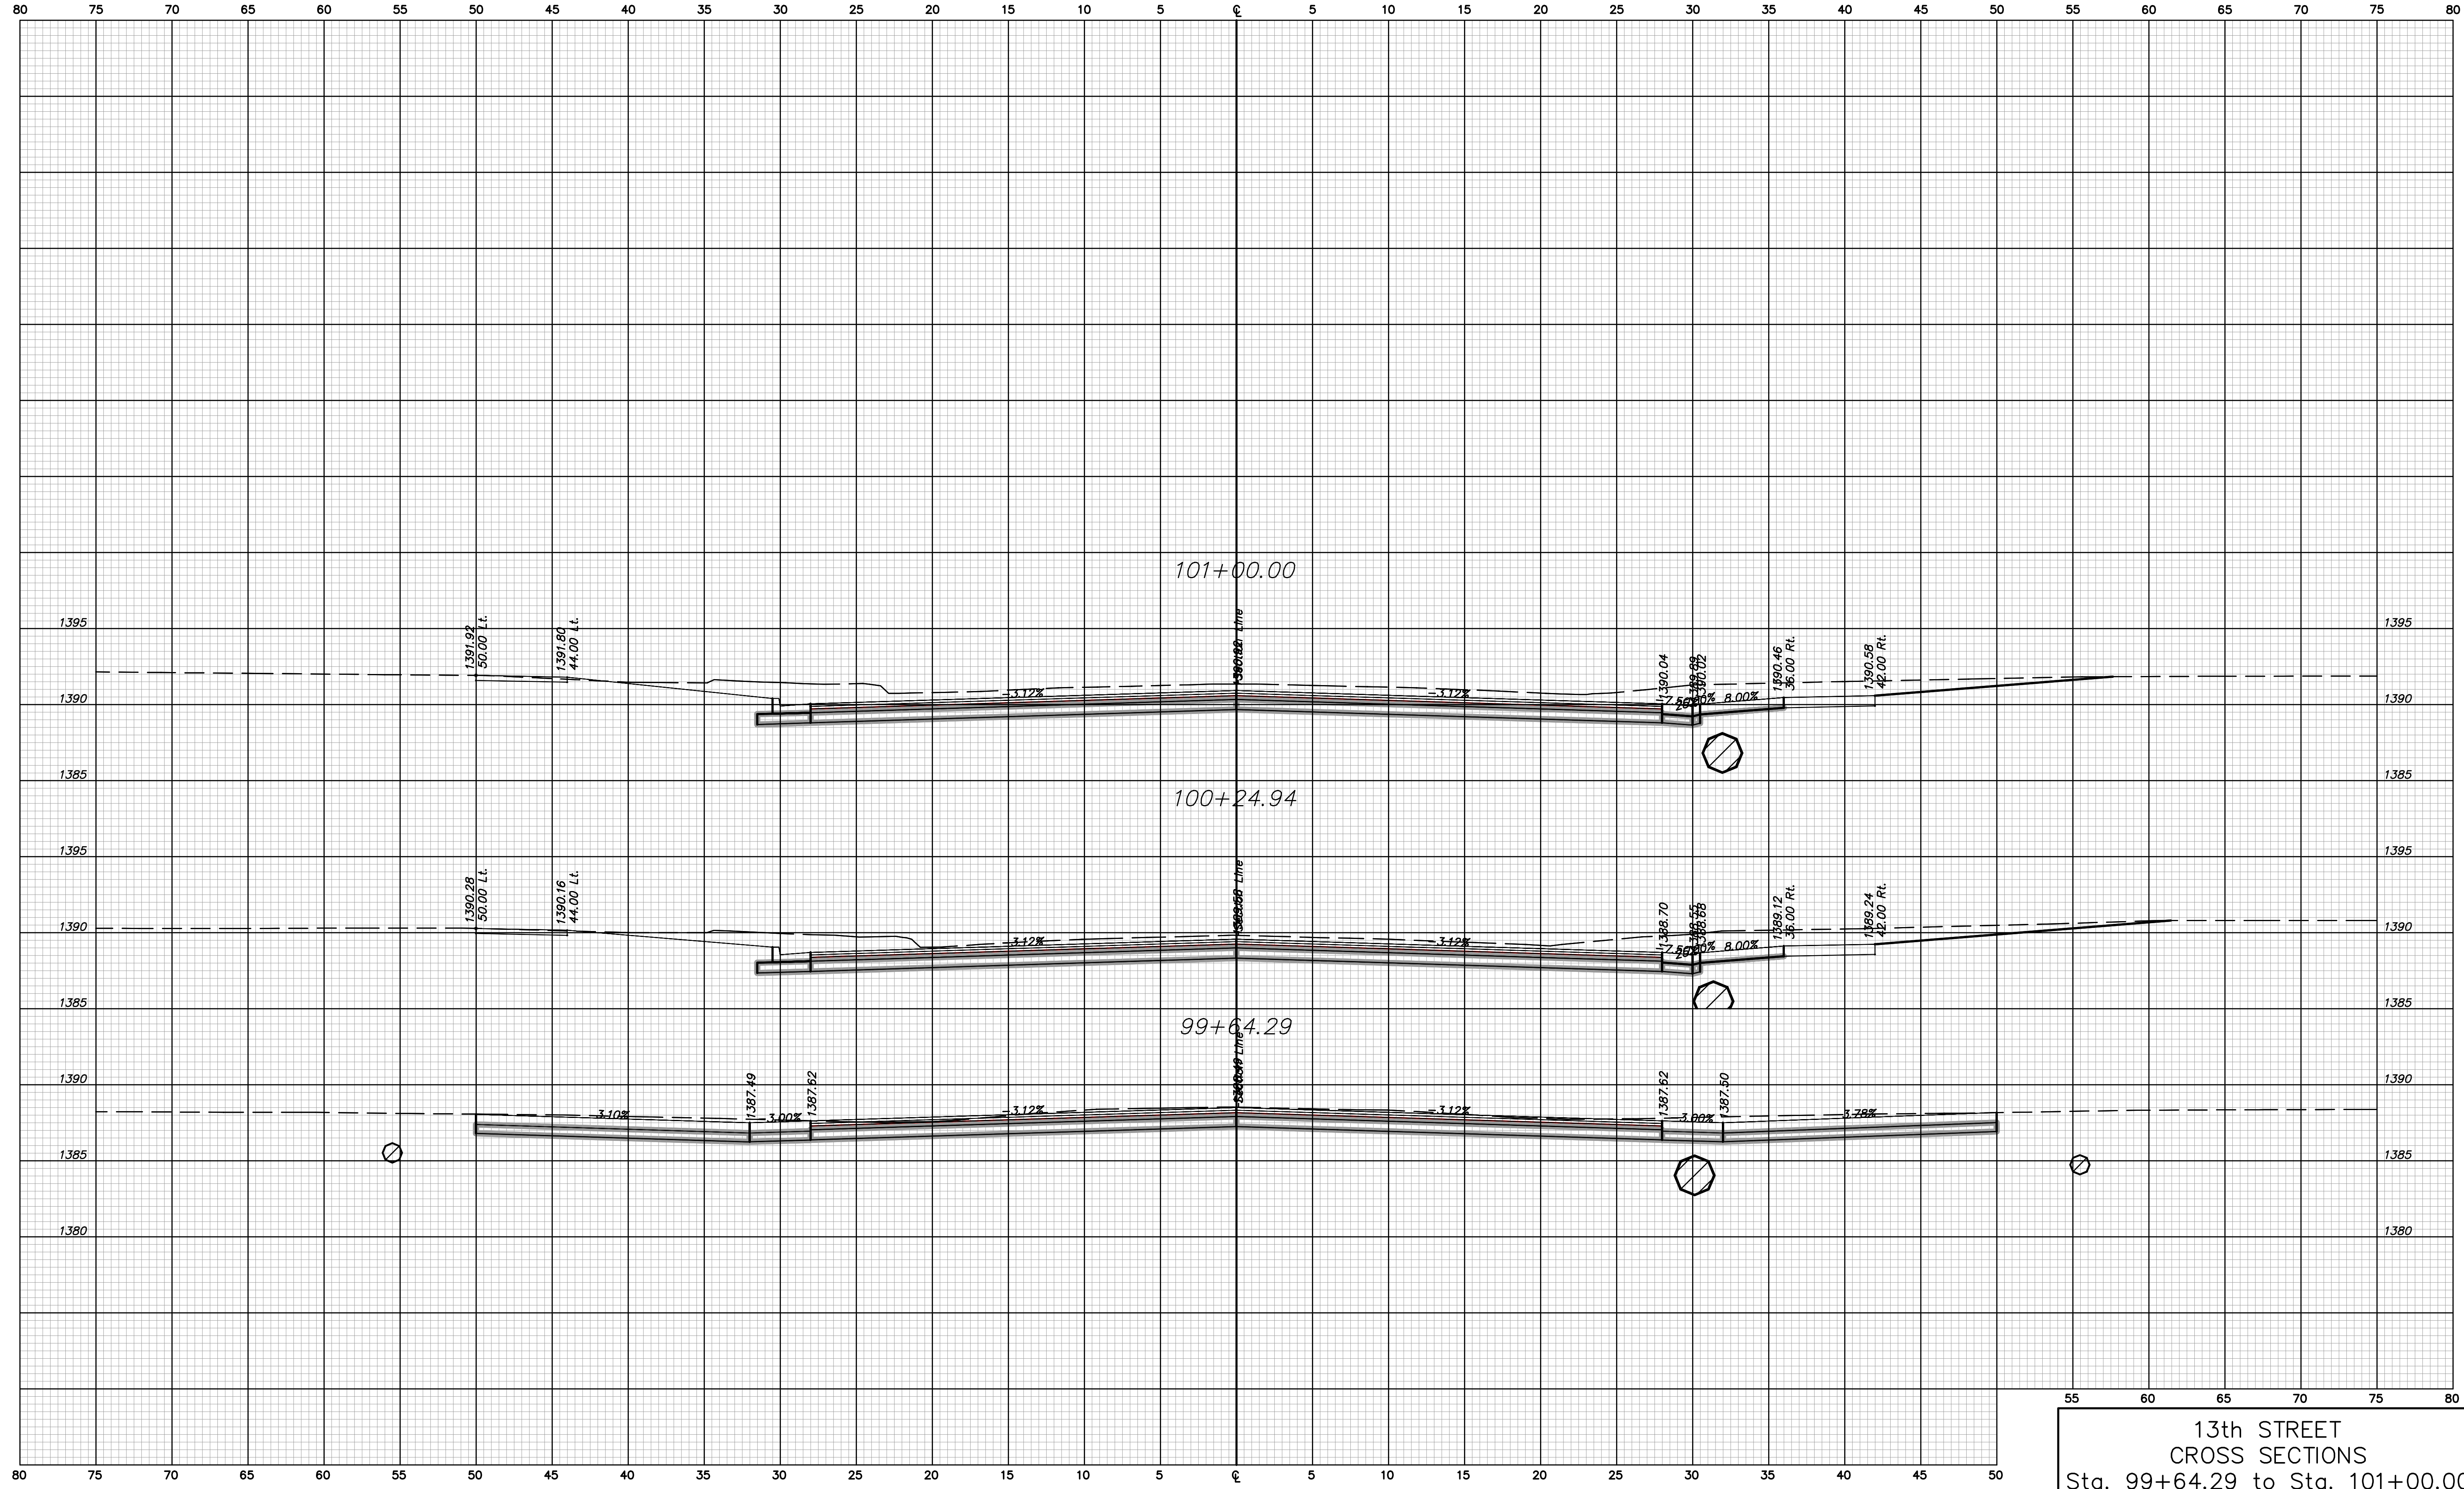

13th STREET
 CROSS SECTIONS
 Sta. 99+64.29 to Sta. 101+00.00