


STATE	PROJECT NO.	YEAR	SHEET NO.	TOTAL SHEETS
KANSAS	1871A	2008	270	374

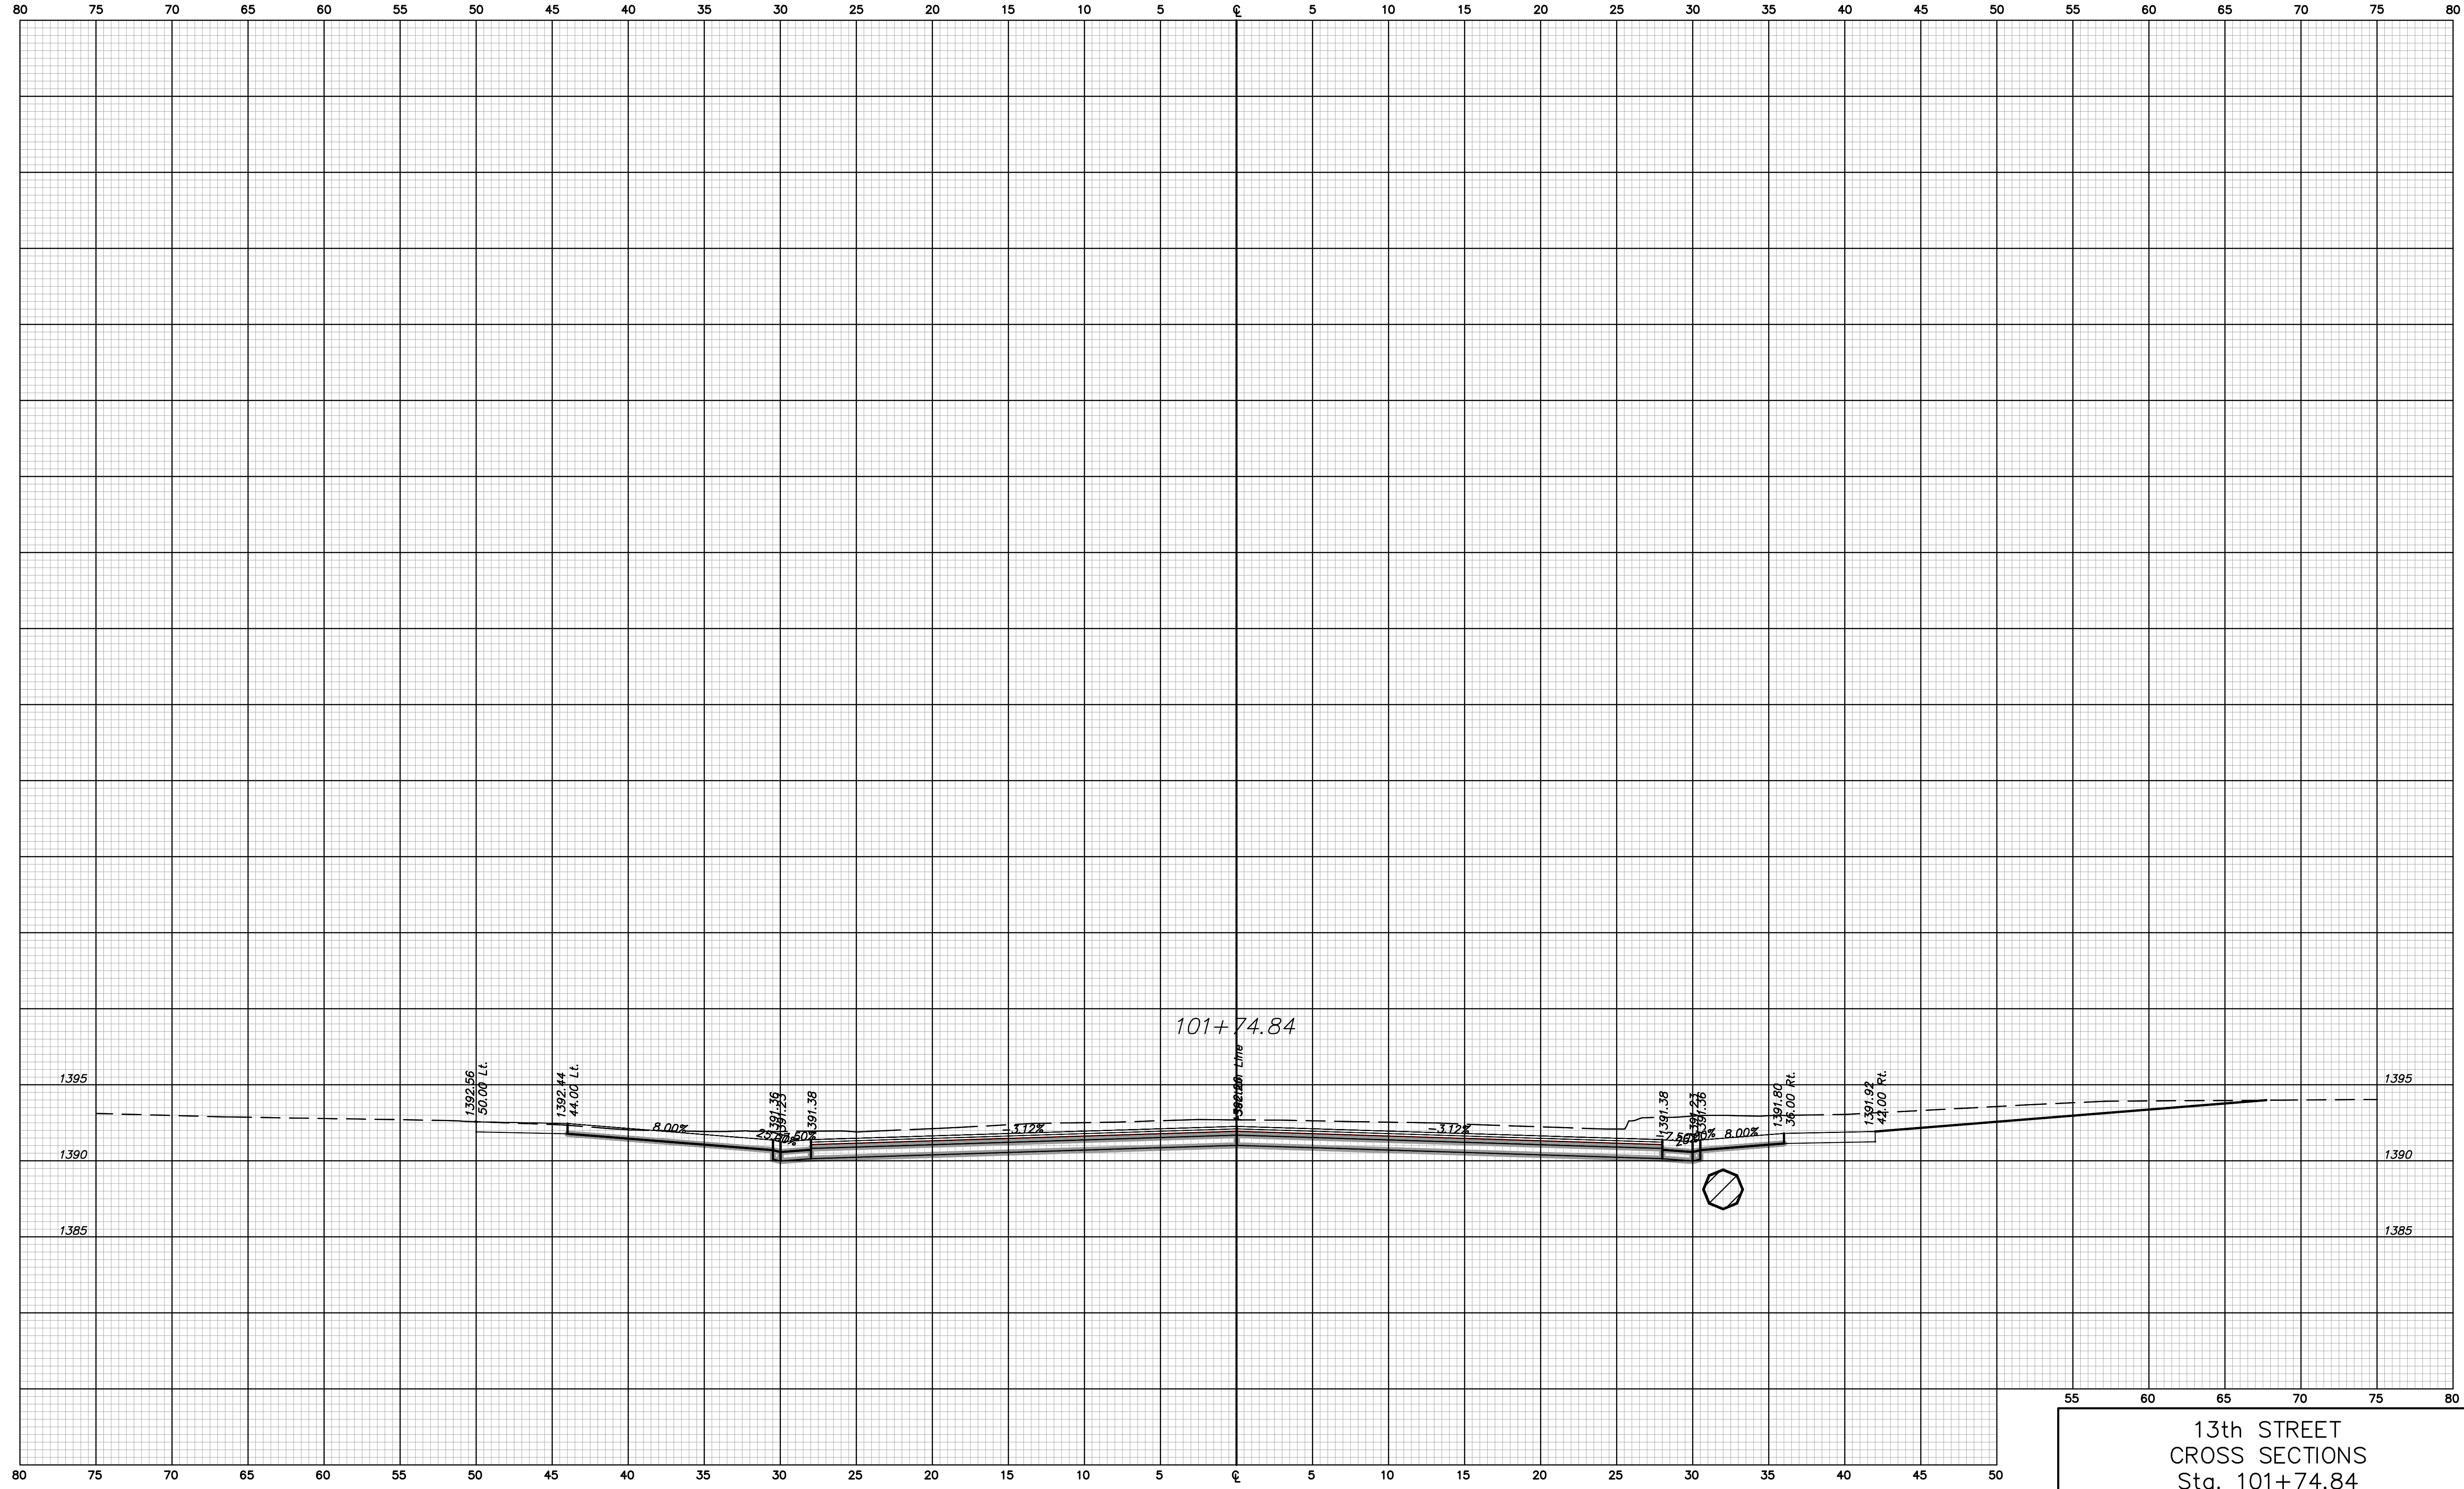

13th STREET  
CROSS SECTIONS  
Sta. 101+74.84