


STATE	PROJECT NO.	YEAR	SHEET NO.	TOTAL SHEETS
KANSAS	1871A	2008	271	374

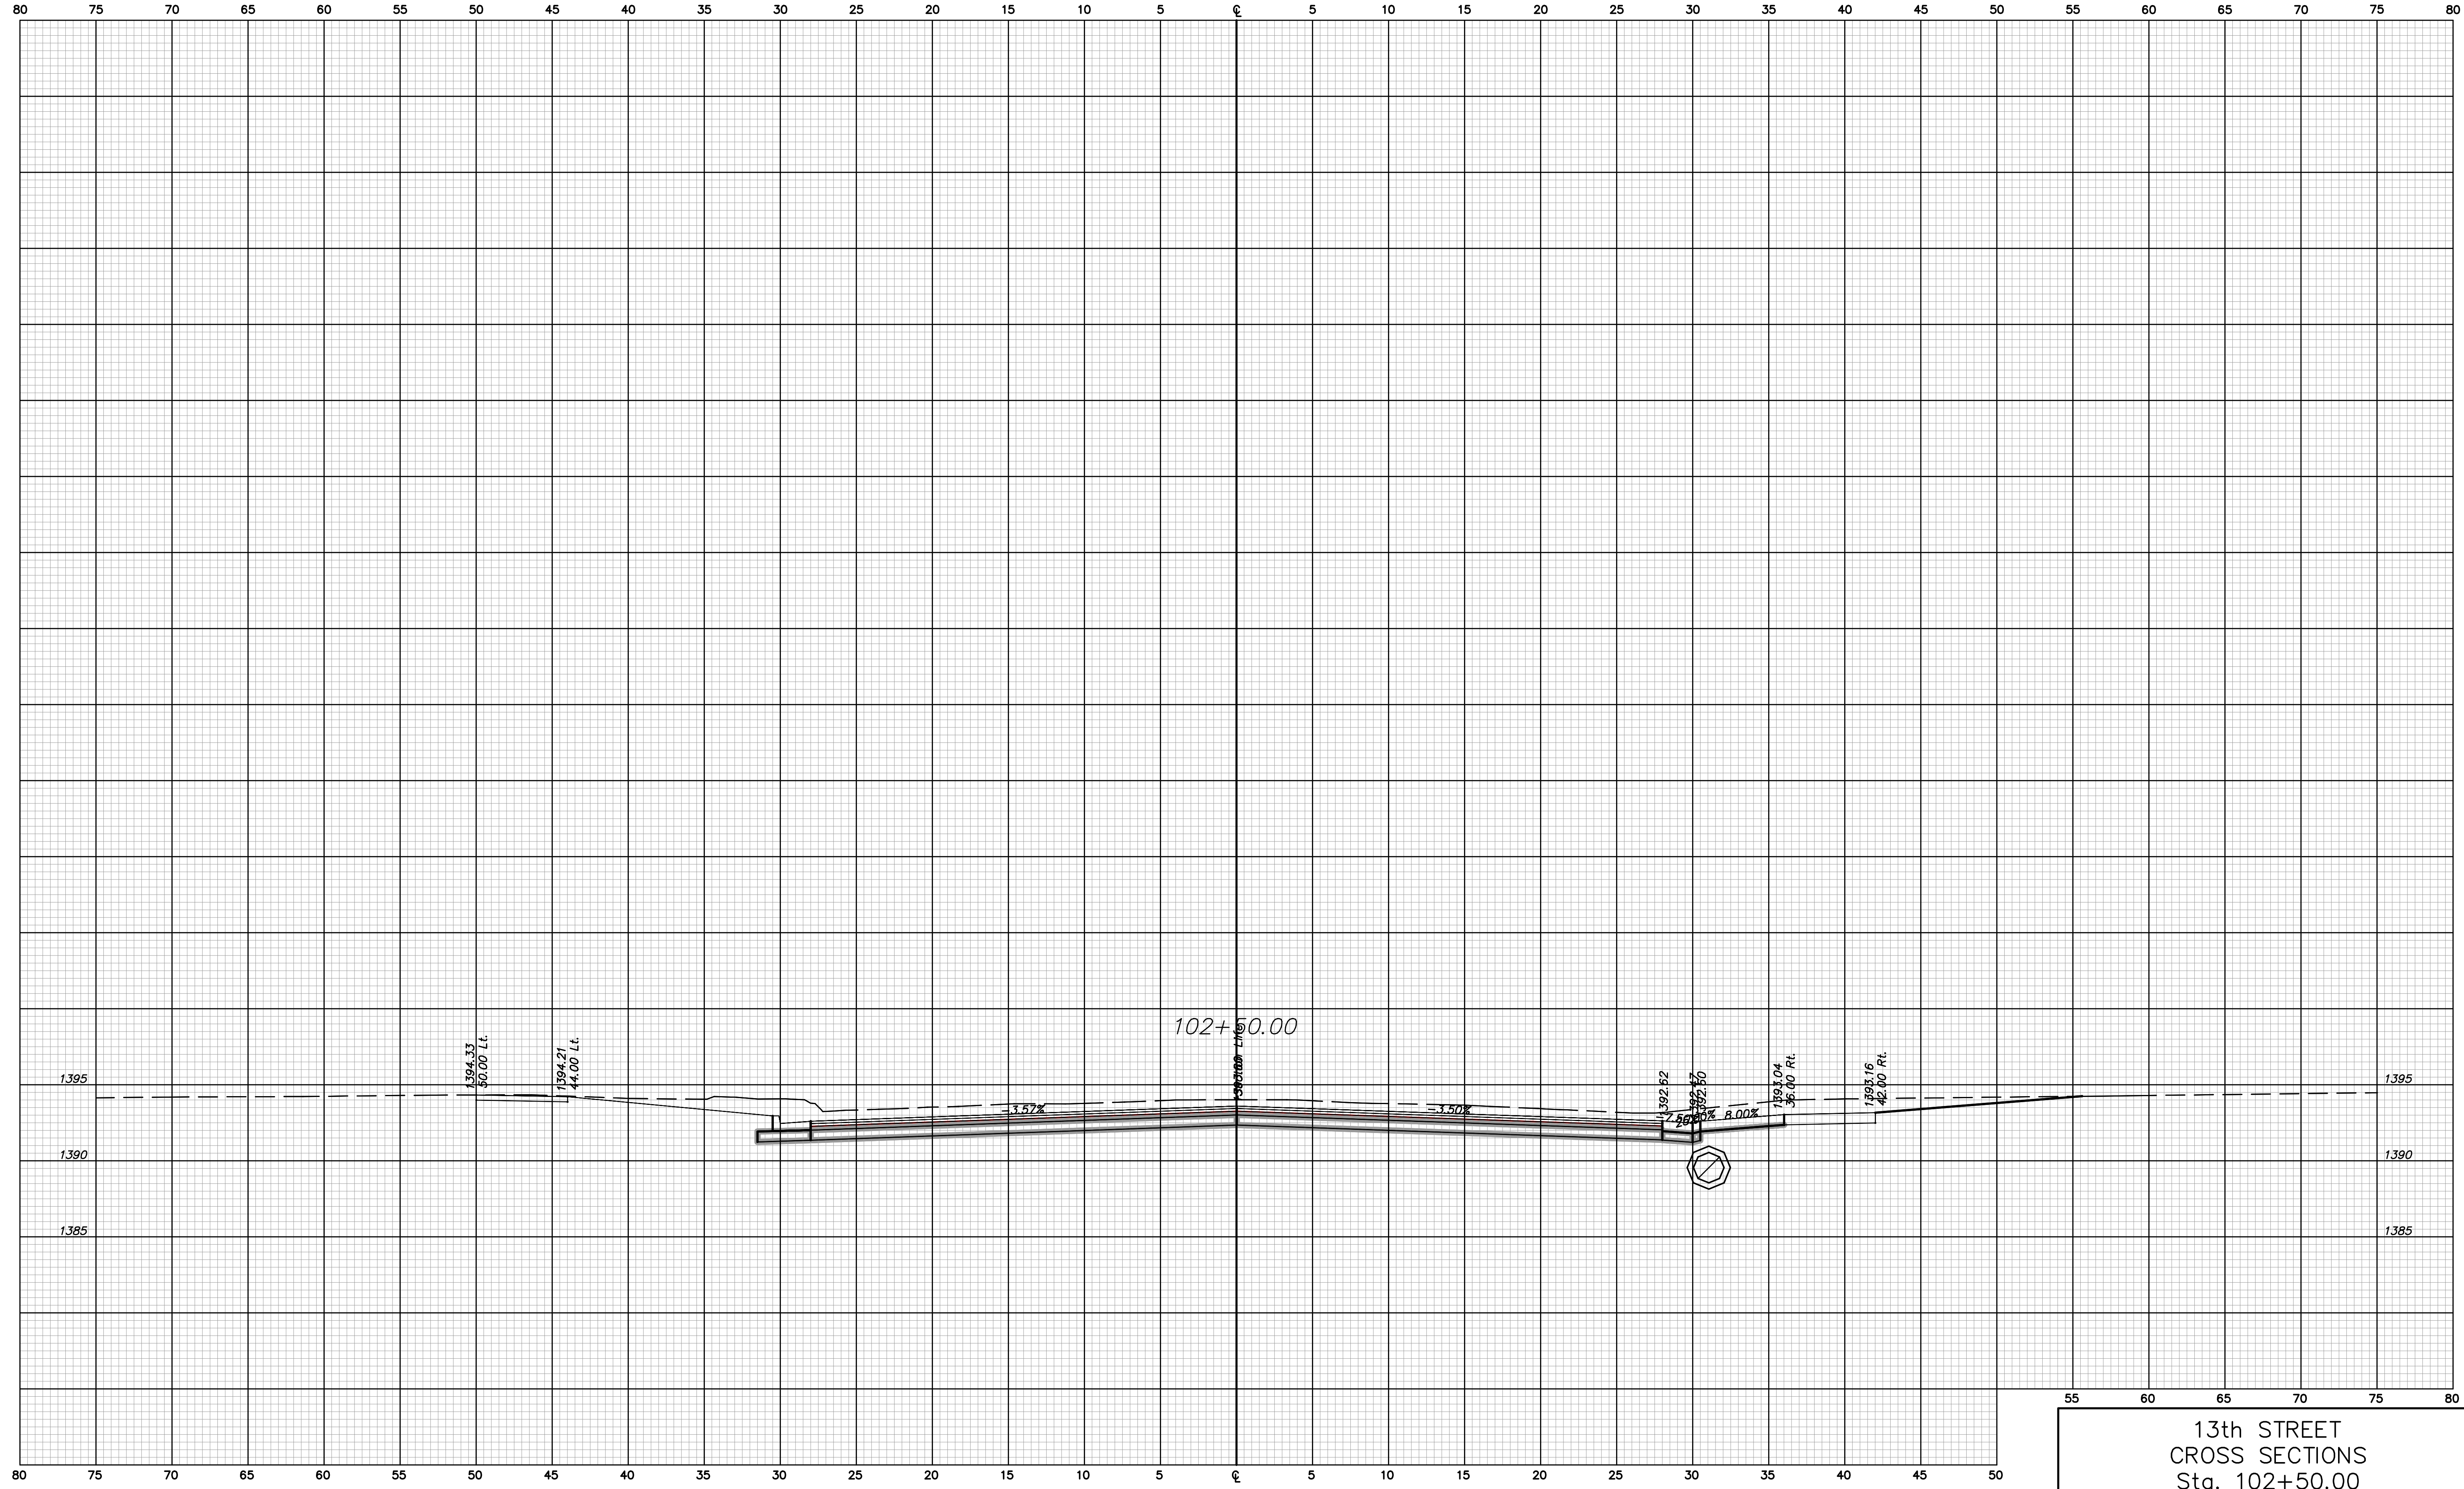

13th STREET
CROSS SECTIONS
Sta. 102+50.00