


STATE	PROJECT NO.	YEAR	SHEET NO.	TOTAL SHEETS
KANSAS	1871A	2008	273	374

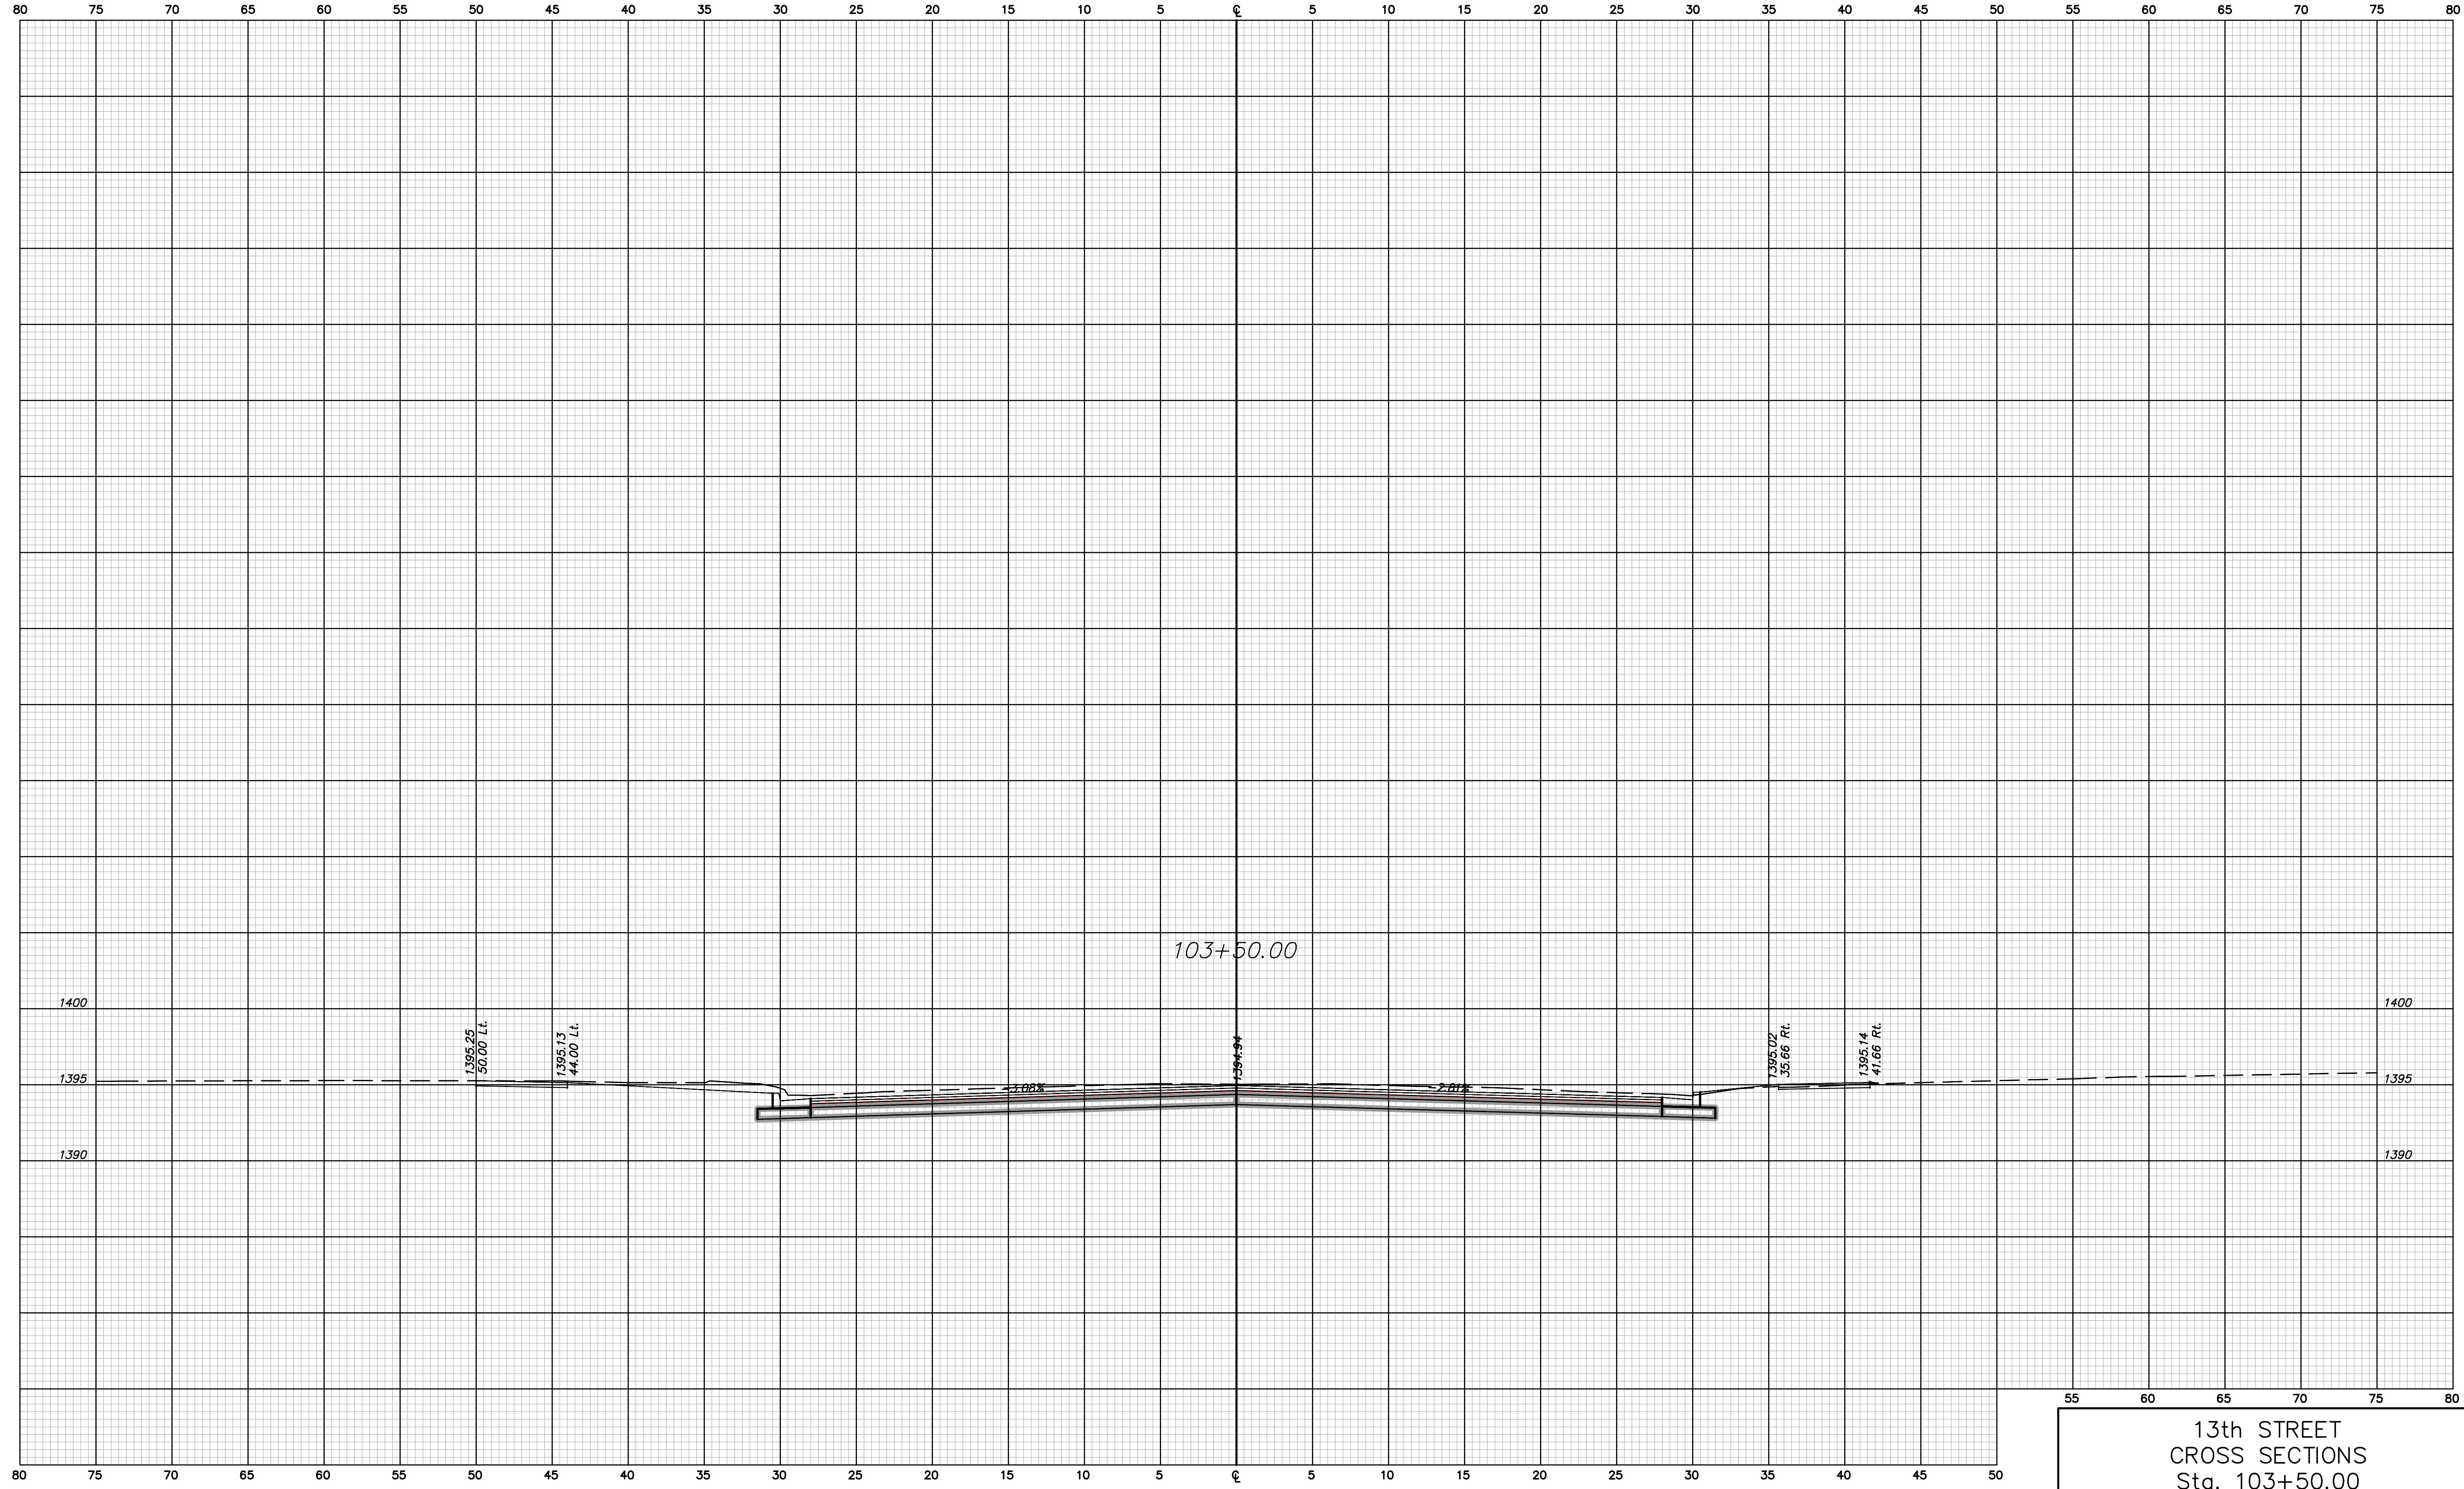

13th STREET
CROSS SECTIONS
Sta. 103+50.00