


STATE	PROJECT NO.	YEAR	SHEET NO.	TOTAL SHEETS
KANSAS	1871A	2008	276	374

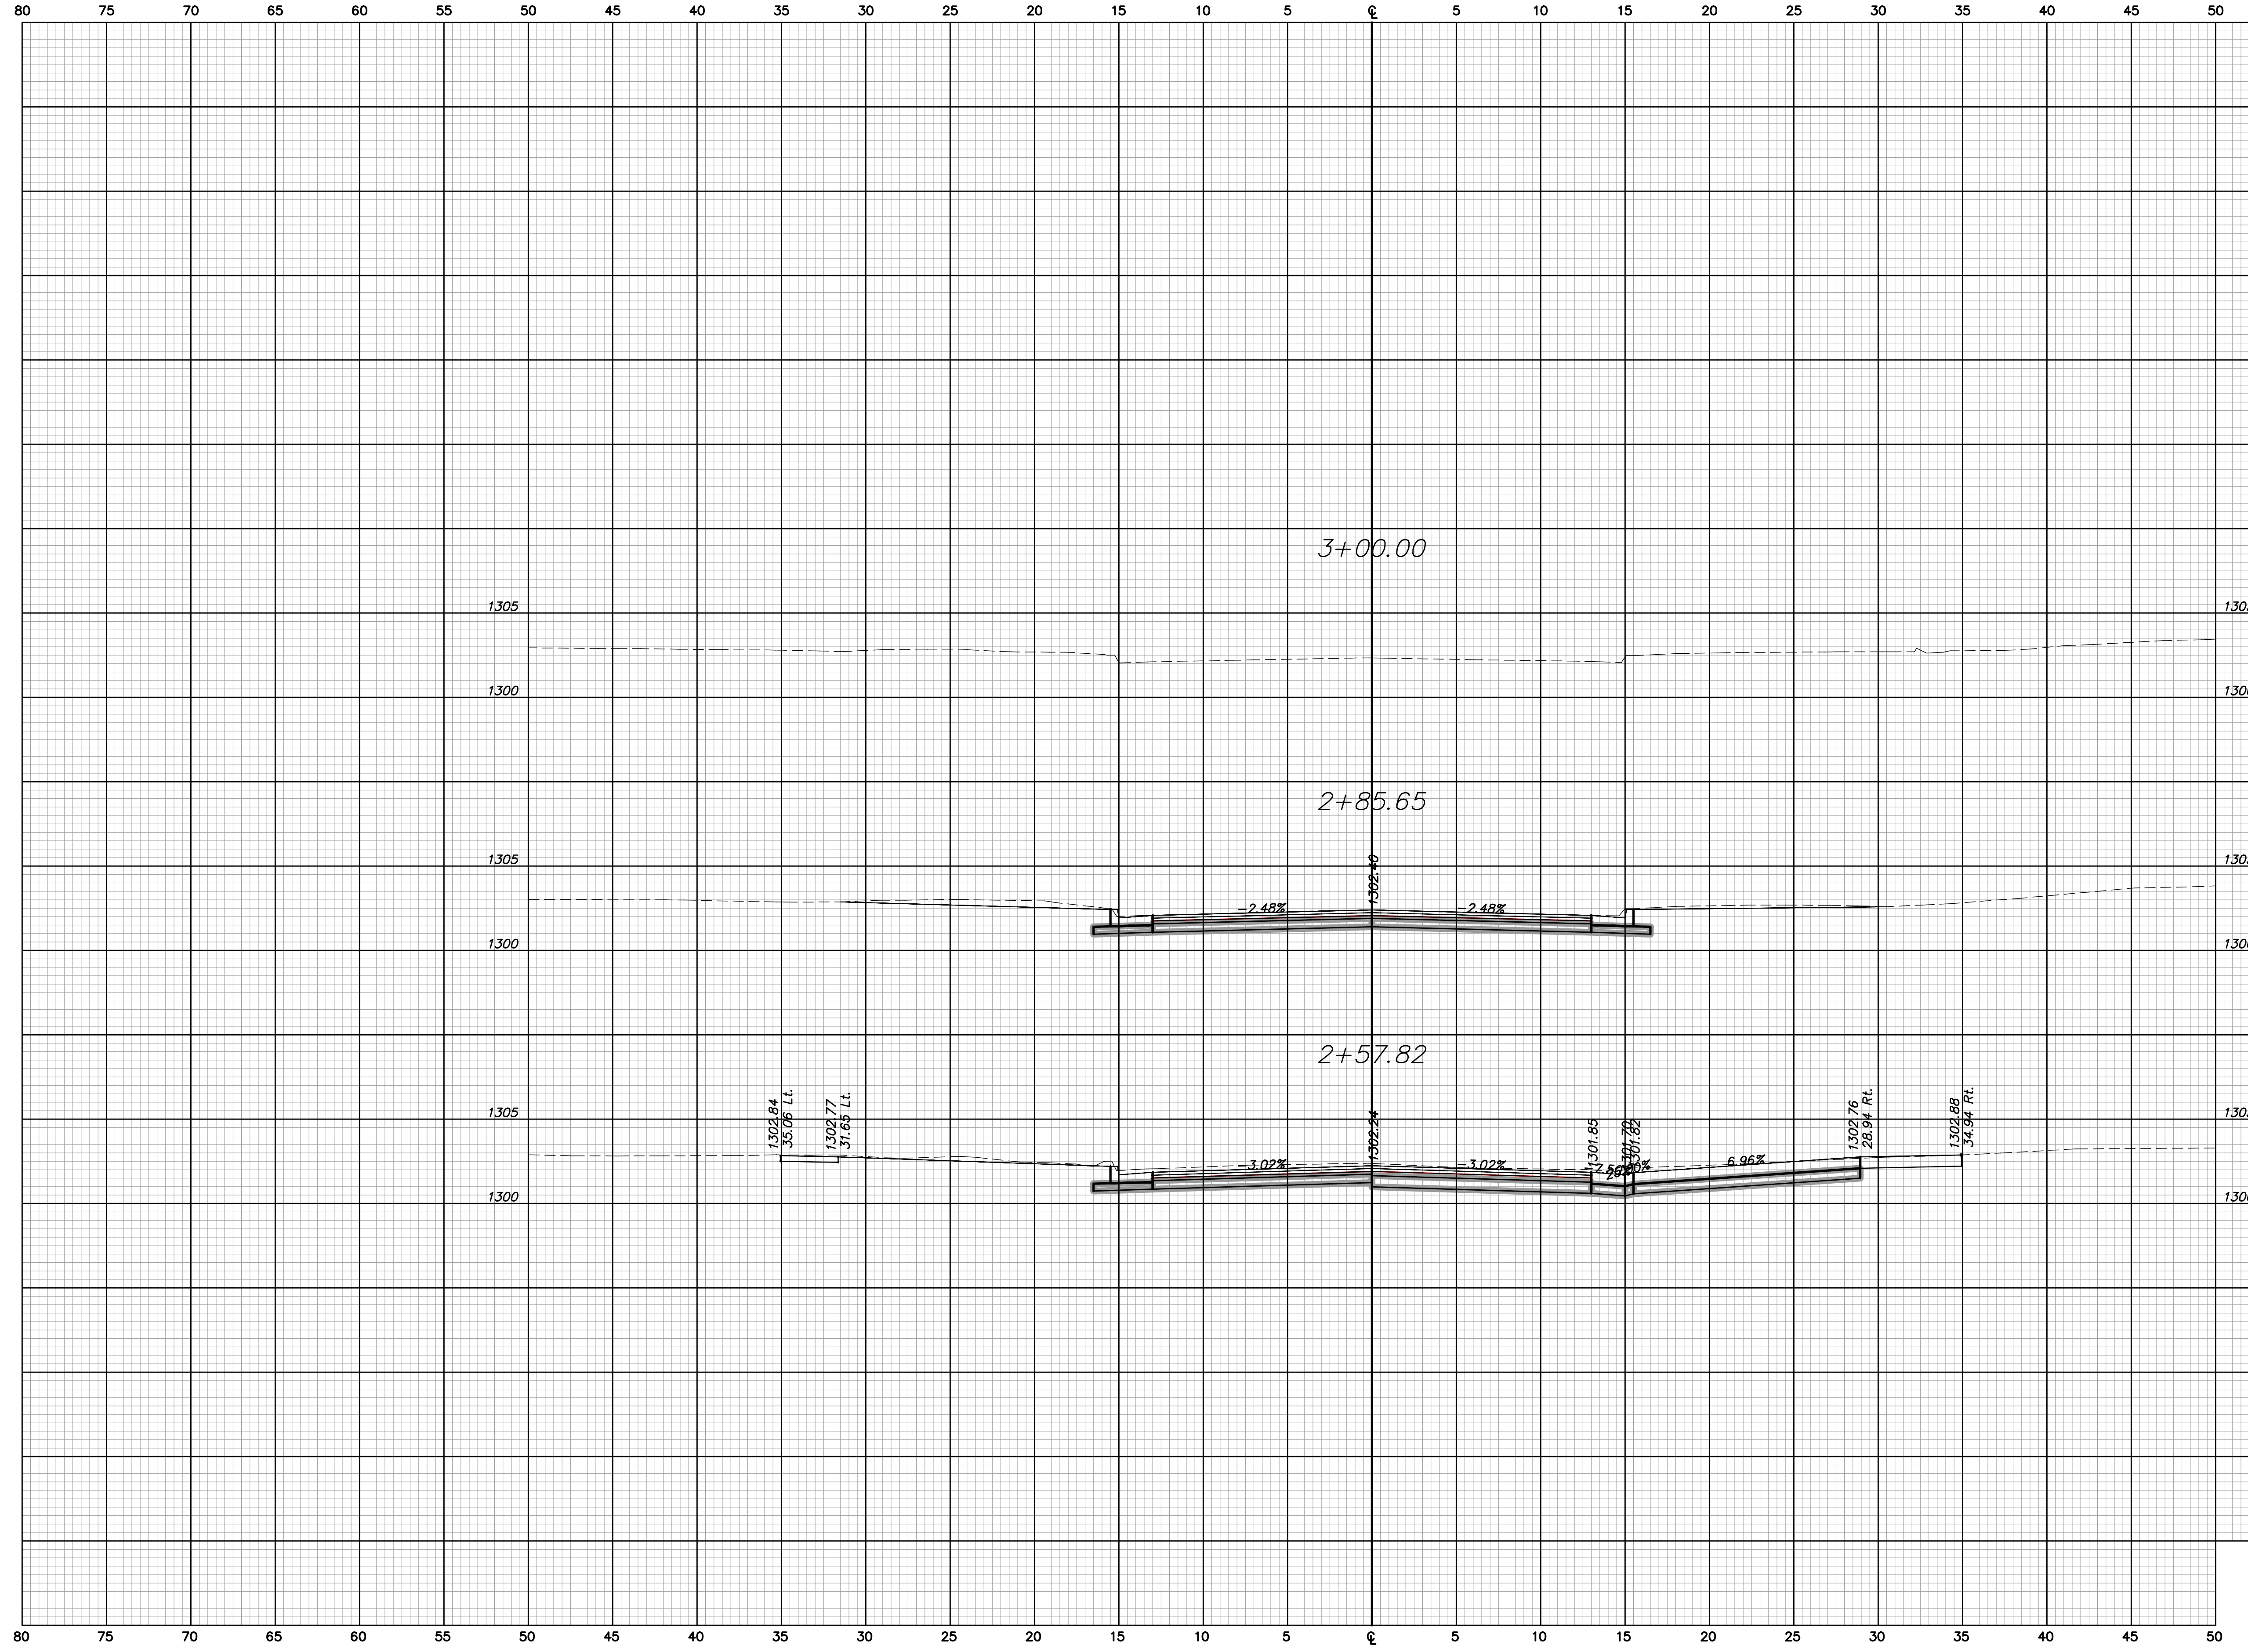

KANSAS AVENUE
 CROSS SECTIONS
 Sta. 2+57.82 to Sta. 3+00.00