


STATE	PROJECT NO.	YEAR	SHEET NO.	TOTAL SHEETS
KANSAS	1871A	2008	278	374

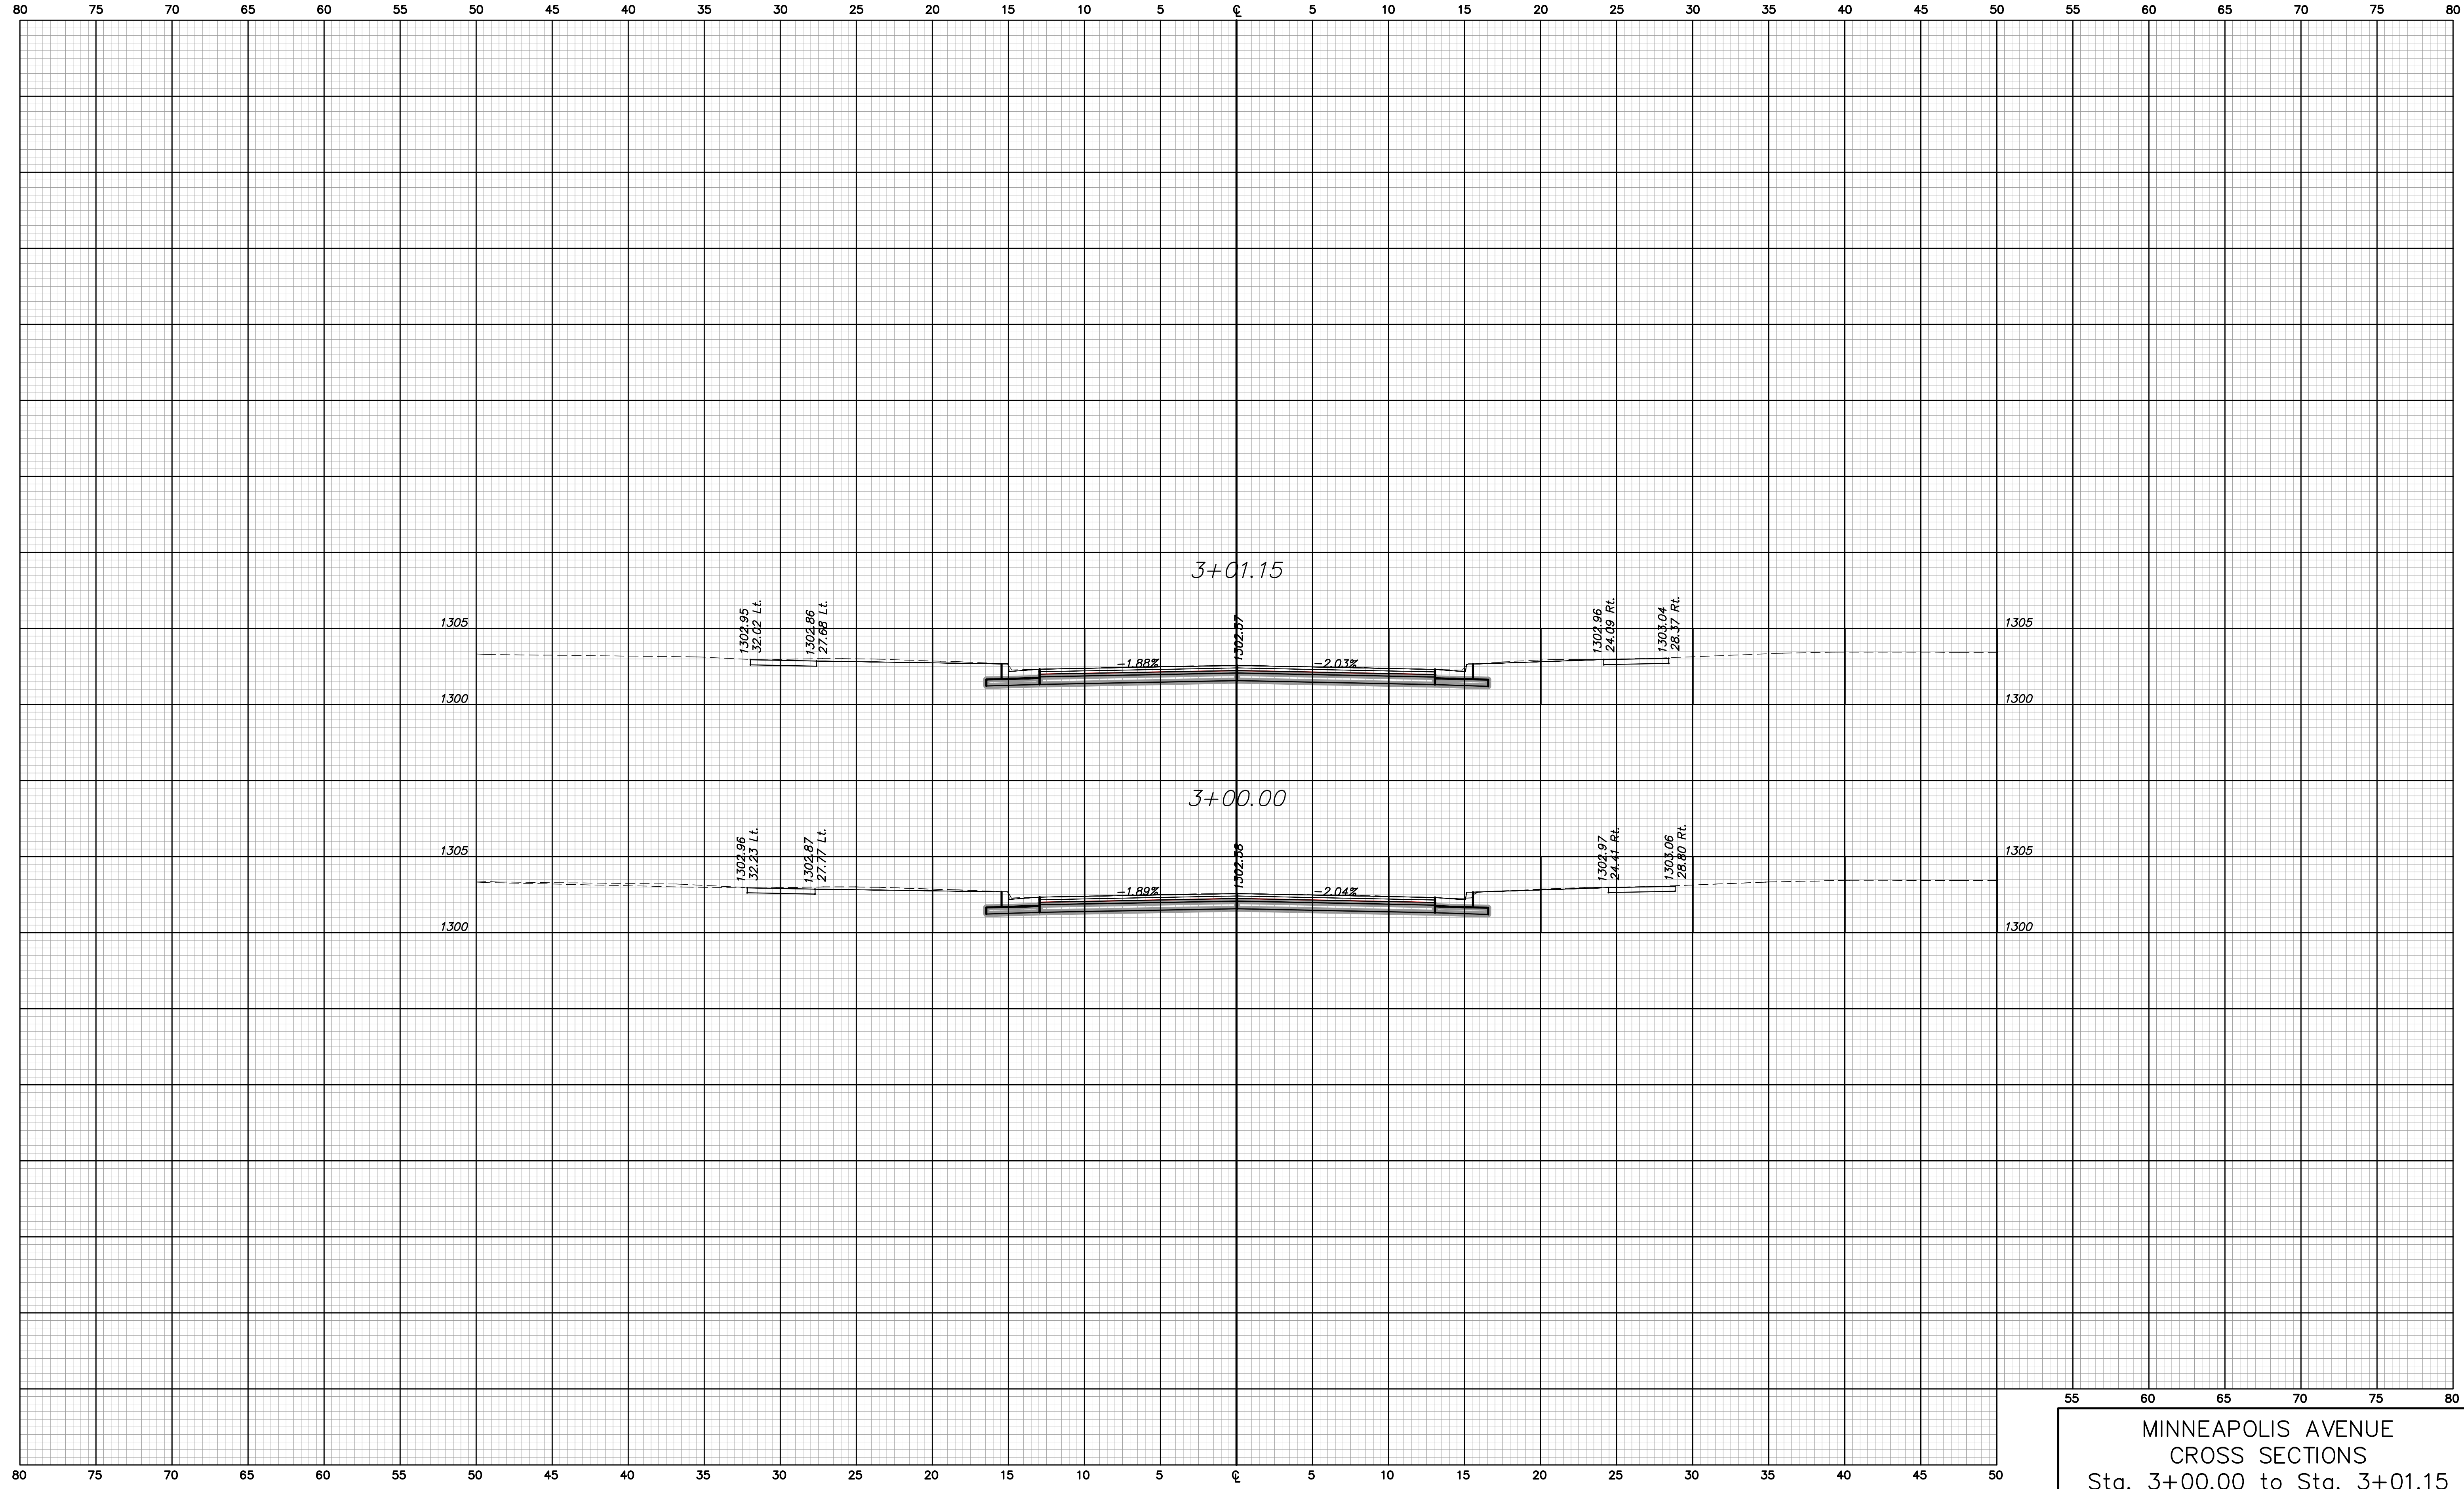

MINNEAPOLIS AVENUE  
 CROSS SECTIONS  
 Sta. 3+00.00 to Sta. 3+01.15