


STATE	PROJECT NO.	YEAR	SHEET NO.	TOTAL SHEETS
KANSAS	1871A	2008	280	374

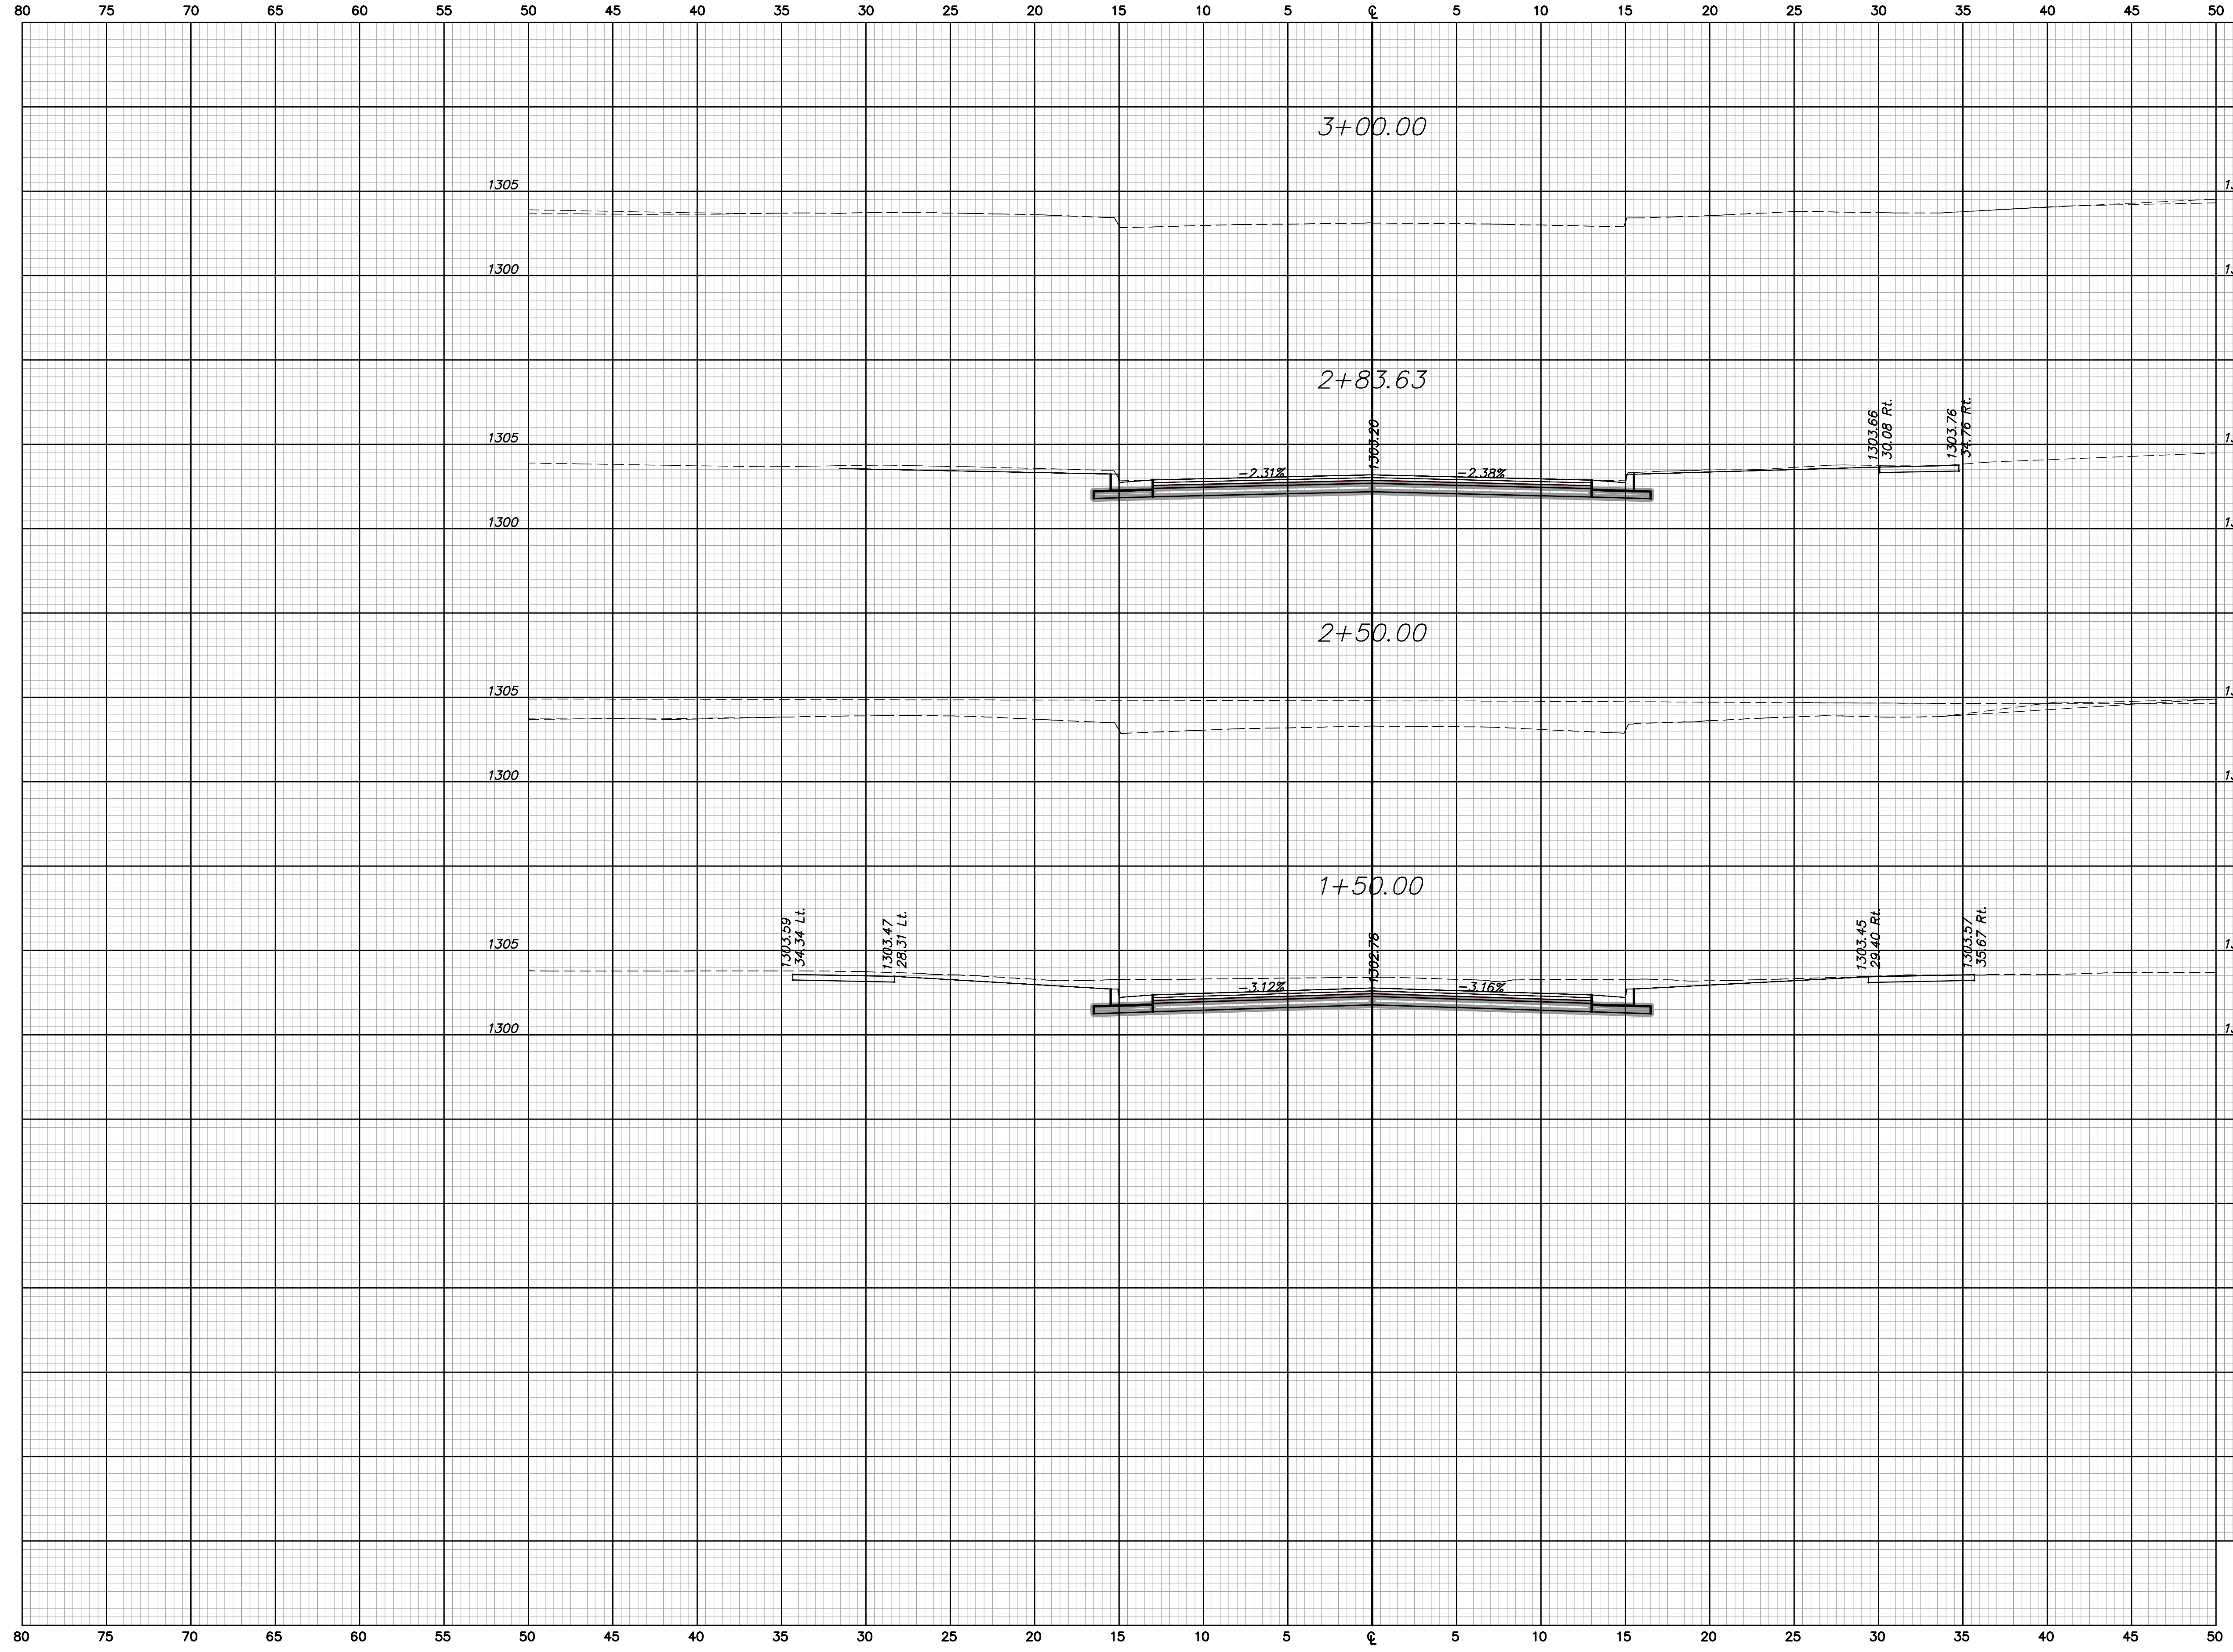

MINNESOTA AVENUE
 CROSS SECTIONS
 Sta. 2+50.00 to Sta. 3+00.00