


STATE	PROJECT NO.	YEAR	SHEET NO.	TOTAL SHEETS
KANSAS	1871A	2008		374

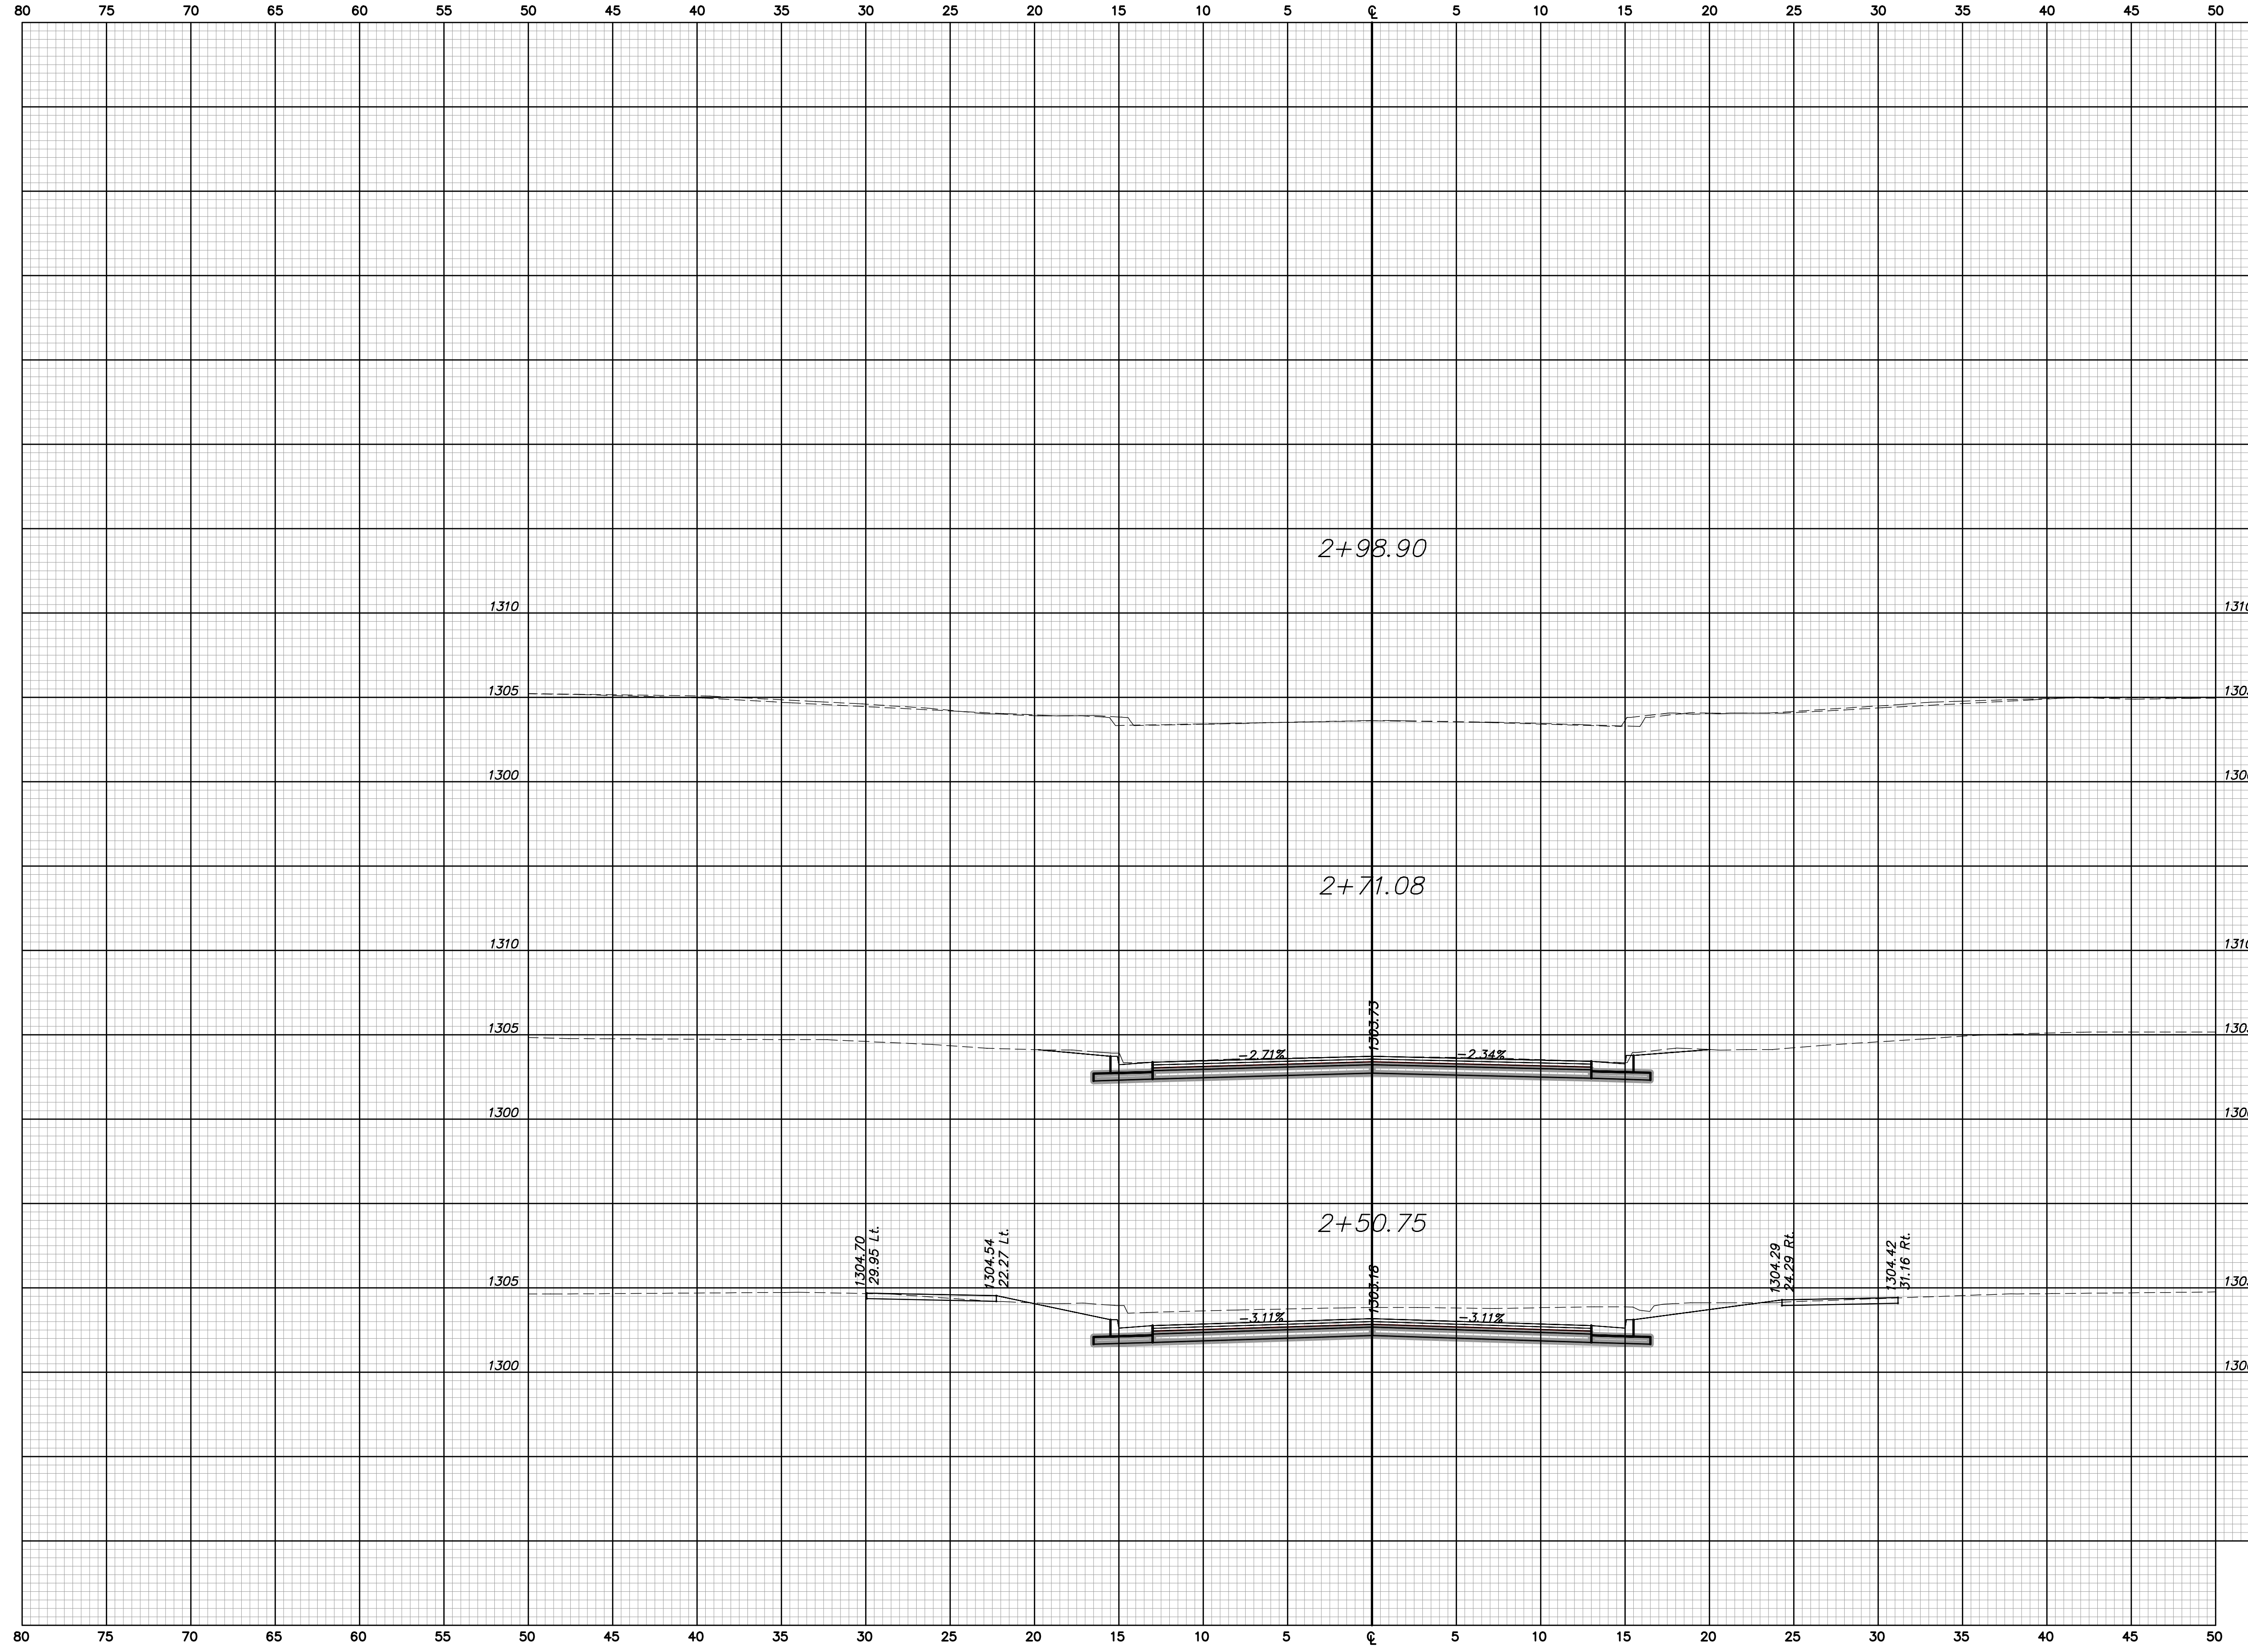

PIATT  
 CROSS SECTIONS  
 Sta. 2+50.75 to Sta. 3+00.00