


STATE	PROJECT NO.	YEAR	SHEET NO.	TOTAL SHEETS
KANSAS	1871A	2008	285	374

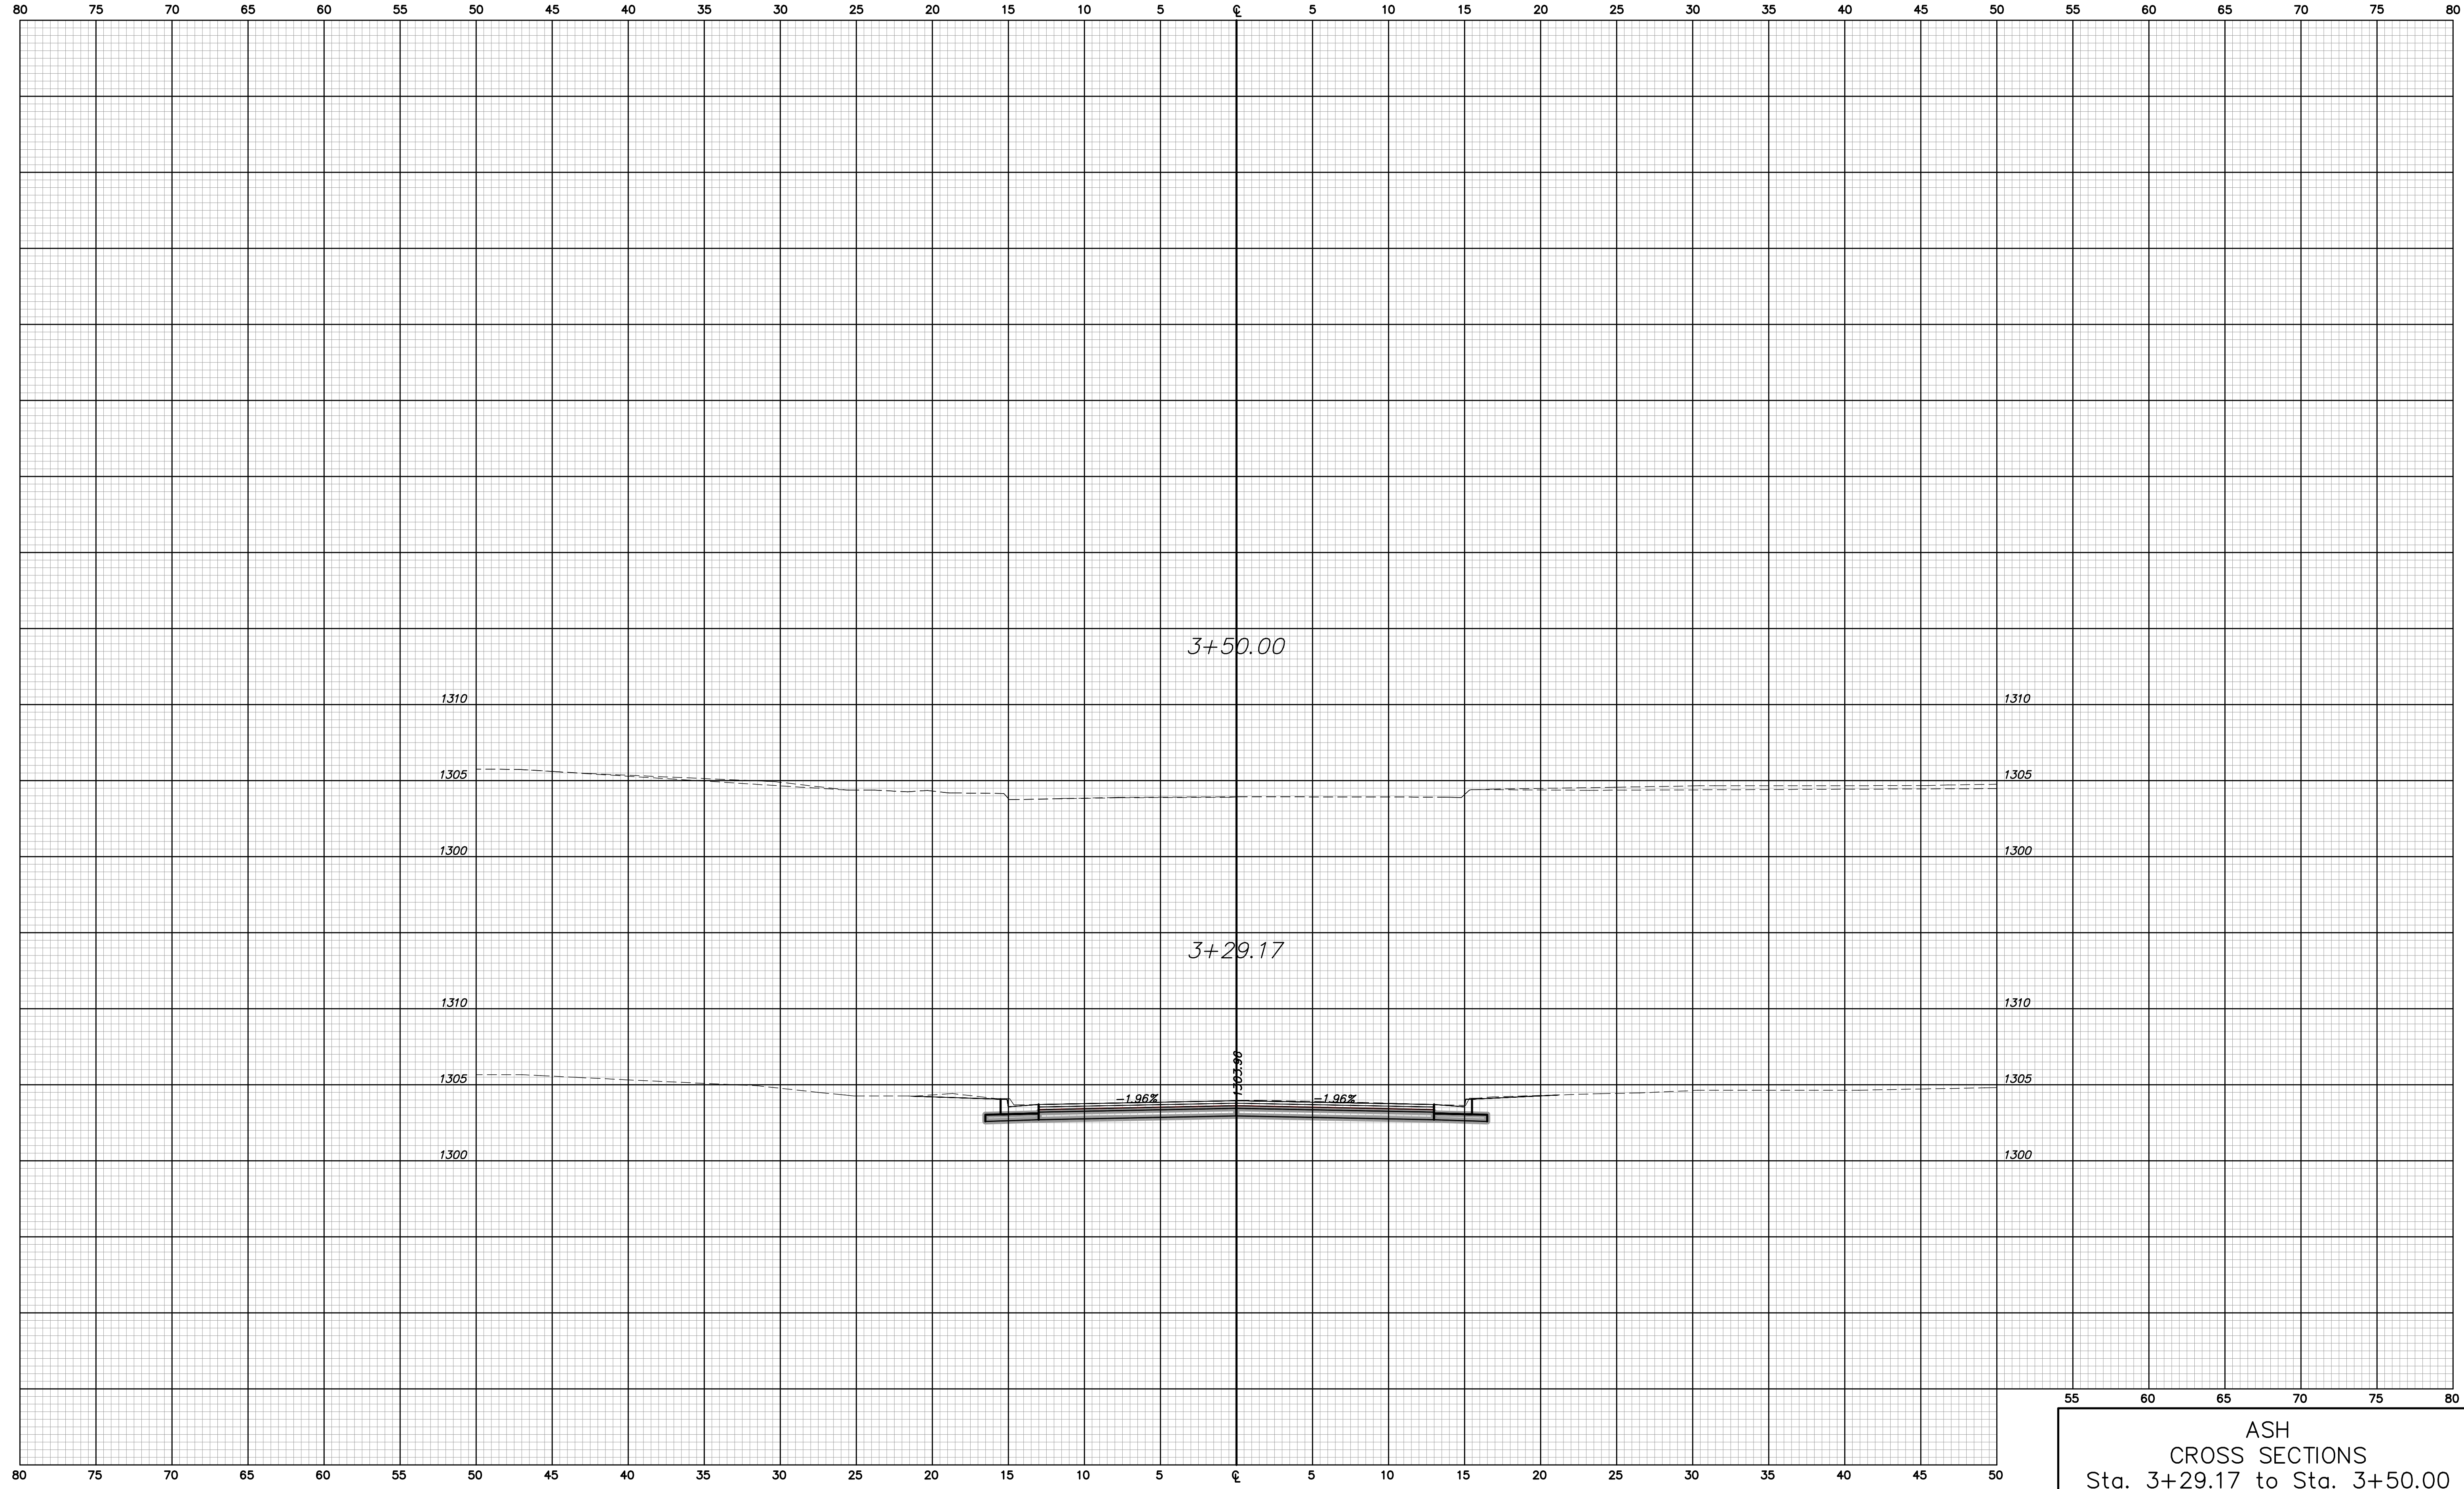

ASH
CROSS SECTIONS
Sta. 3+29.17 to Sta. 3+50.00