


STATE	PROJECT NO.	YEAR	SHEET NO.	TOTAL SHEETS
KANSAS	1871A	2008	287	374

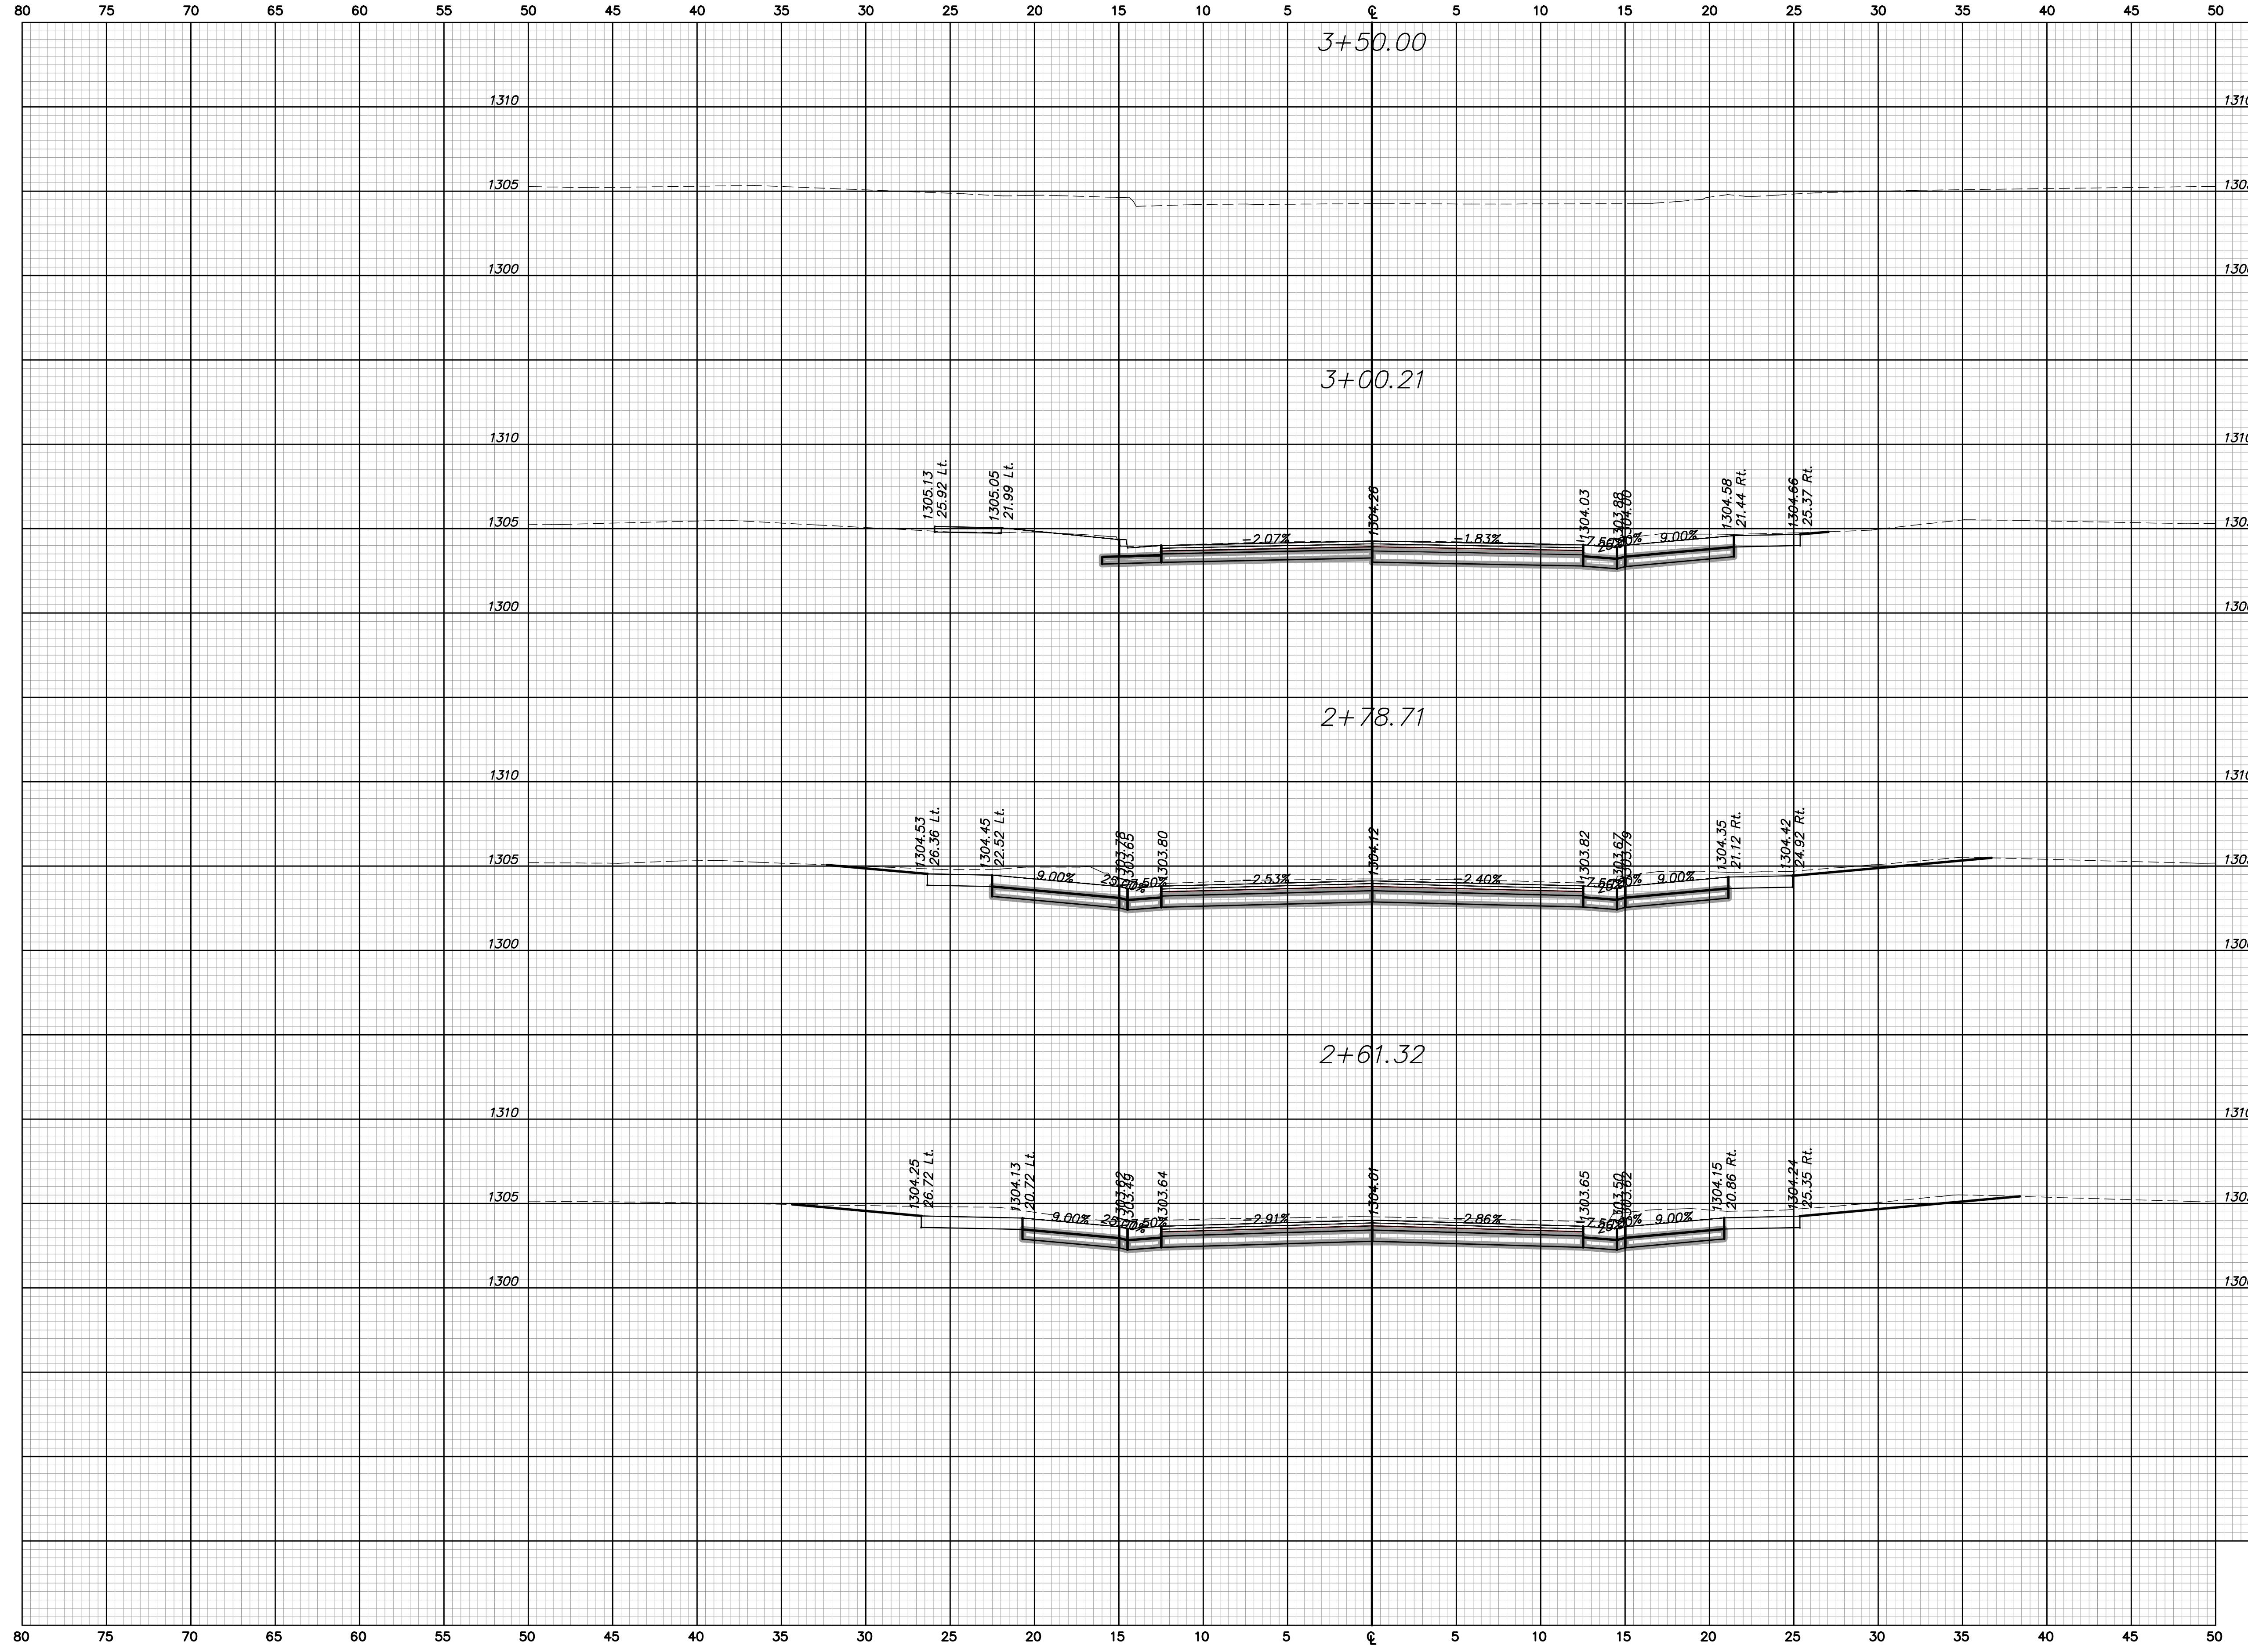

MADISON
CROSS SECTIONS
Sta. 2+61.19 to Sta. 3+00.00