


STATE	PROJECT NO.	YEAR	SHEET NO.	TOTAL SHEETS
KANSAS	1871A	2008	288	374

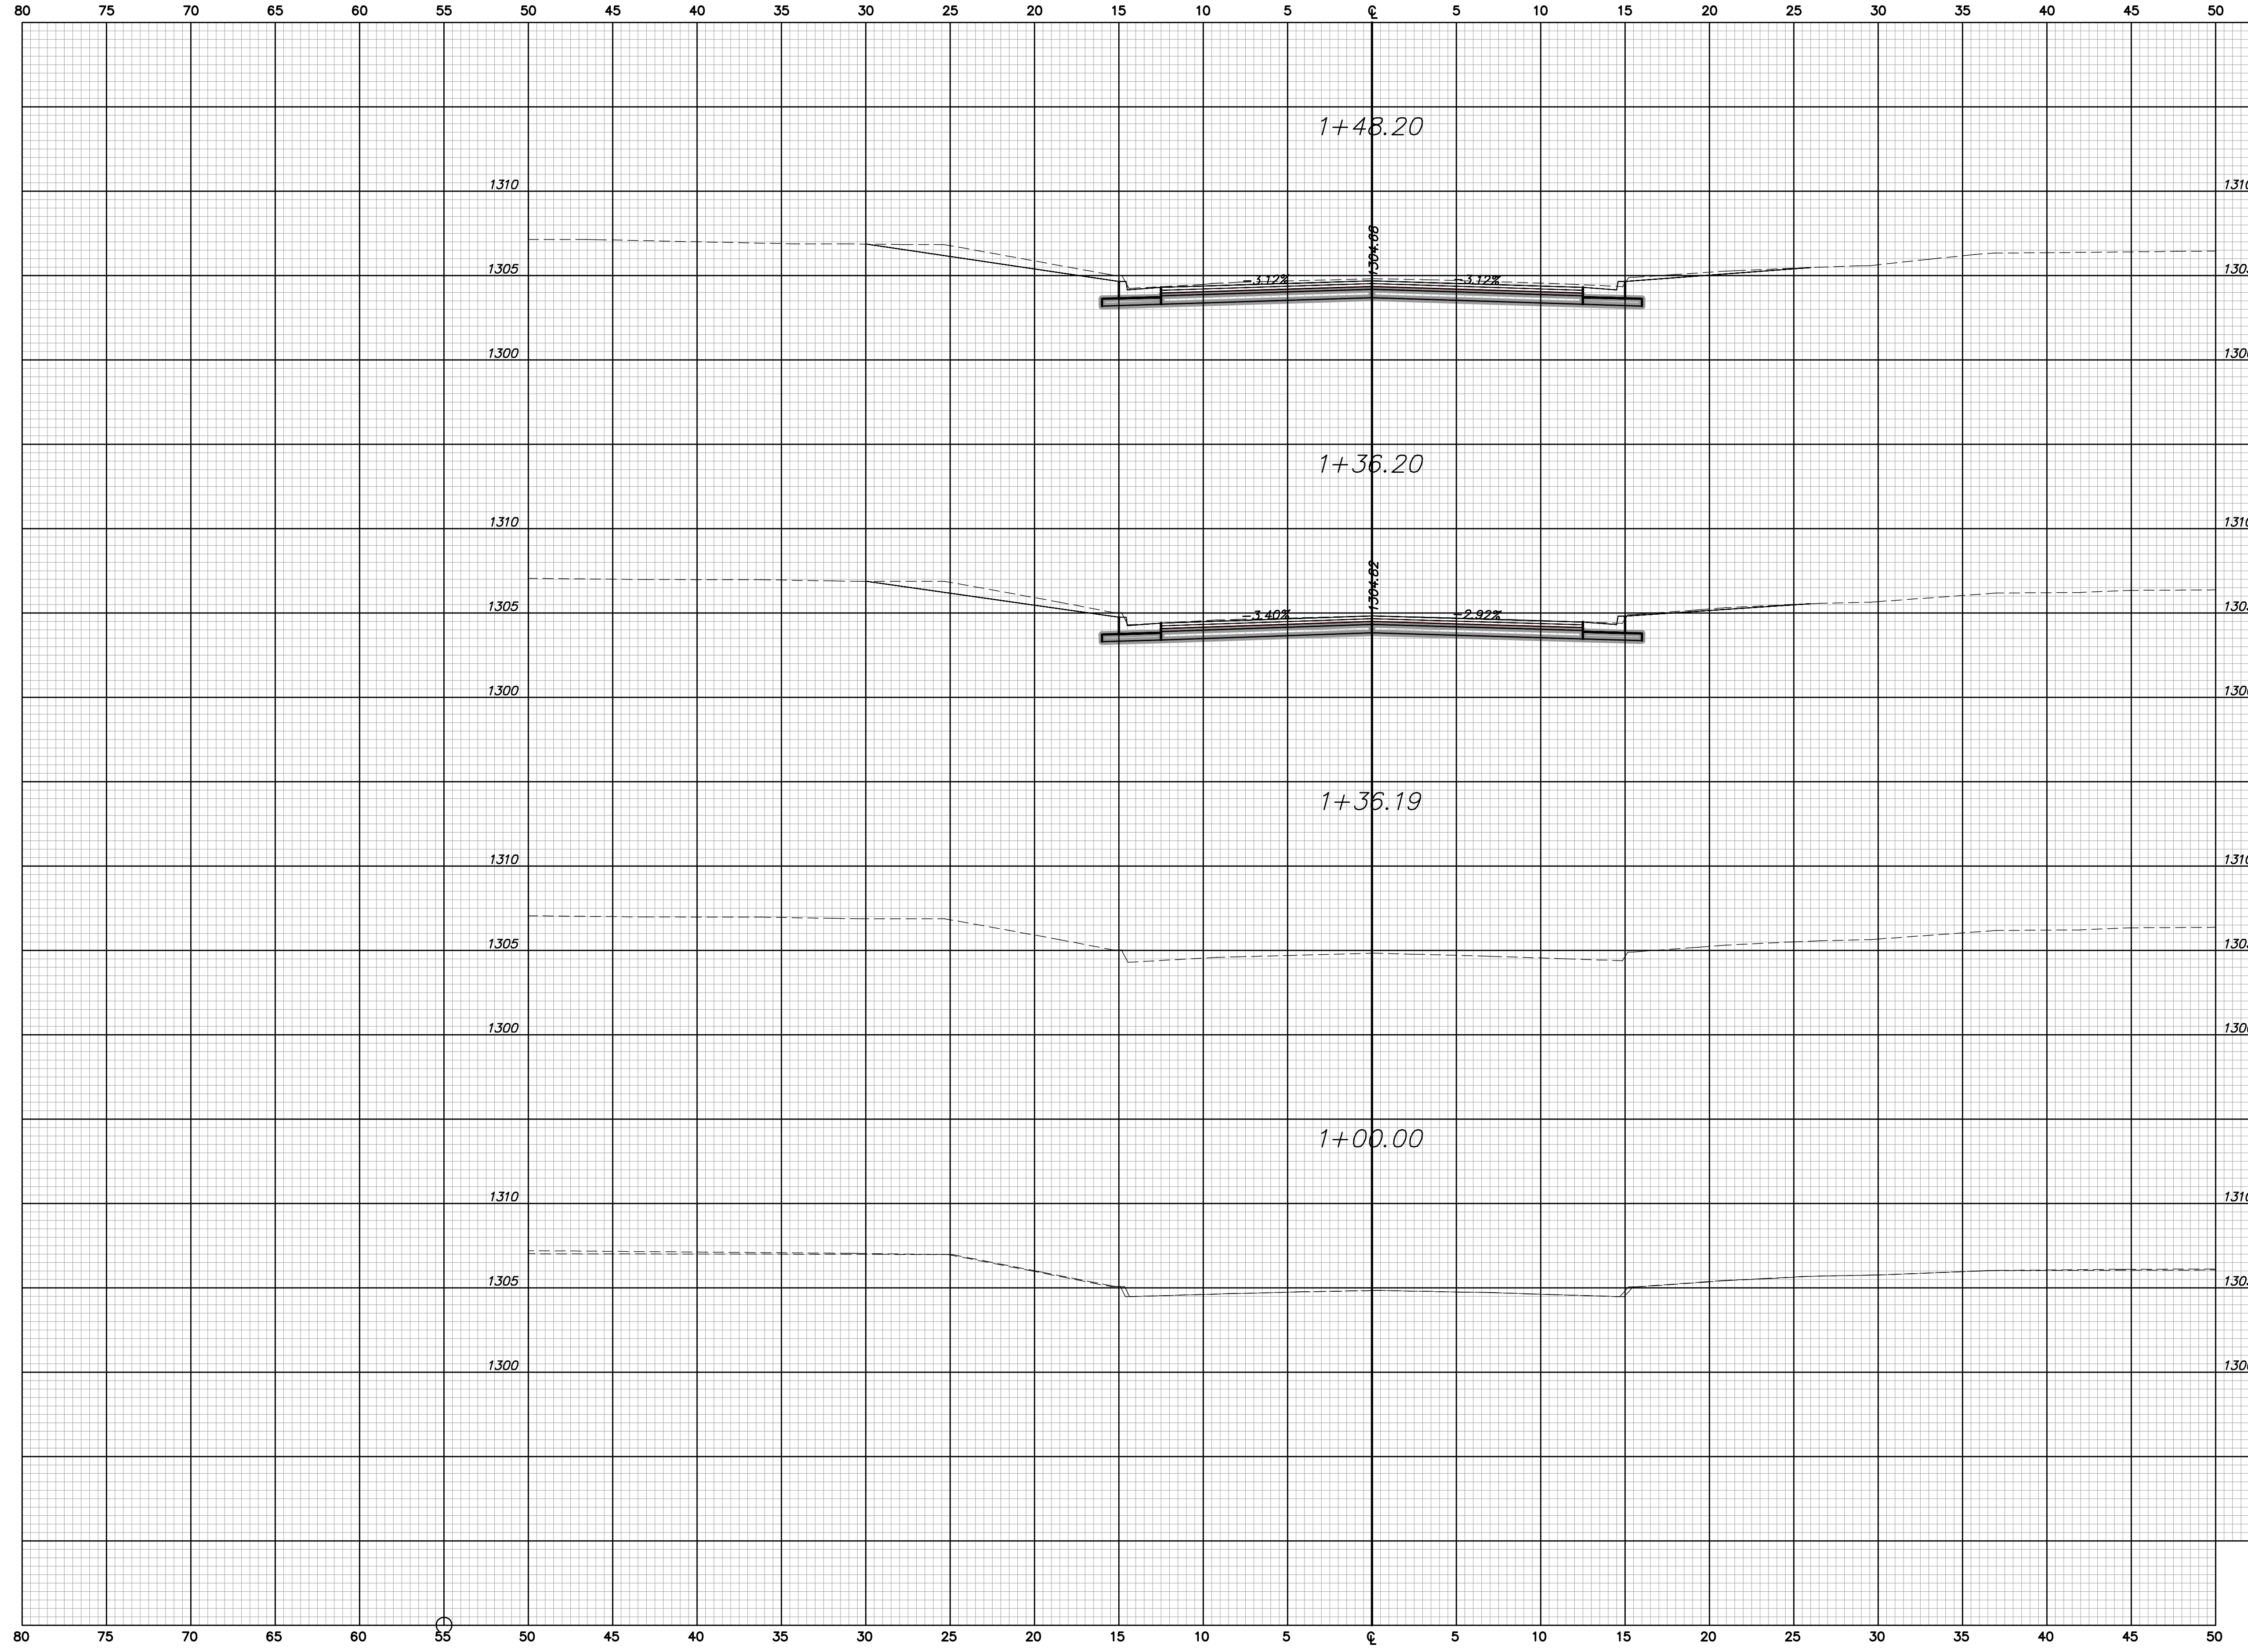

SPRUCE
 CROSS SECTIONS
 Sta. 1+00.00 to Sta. 2+51.79

PROJECT