


STATE	PROJECT NO.	YEAR	SHEET NO.	TOTAL SHEETS
KANSAS	1871A	2008	289	374

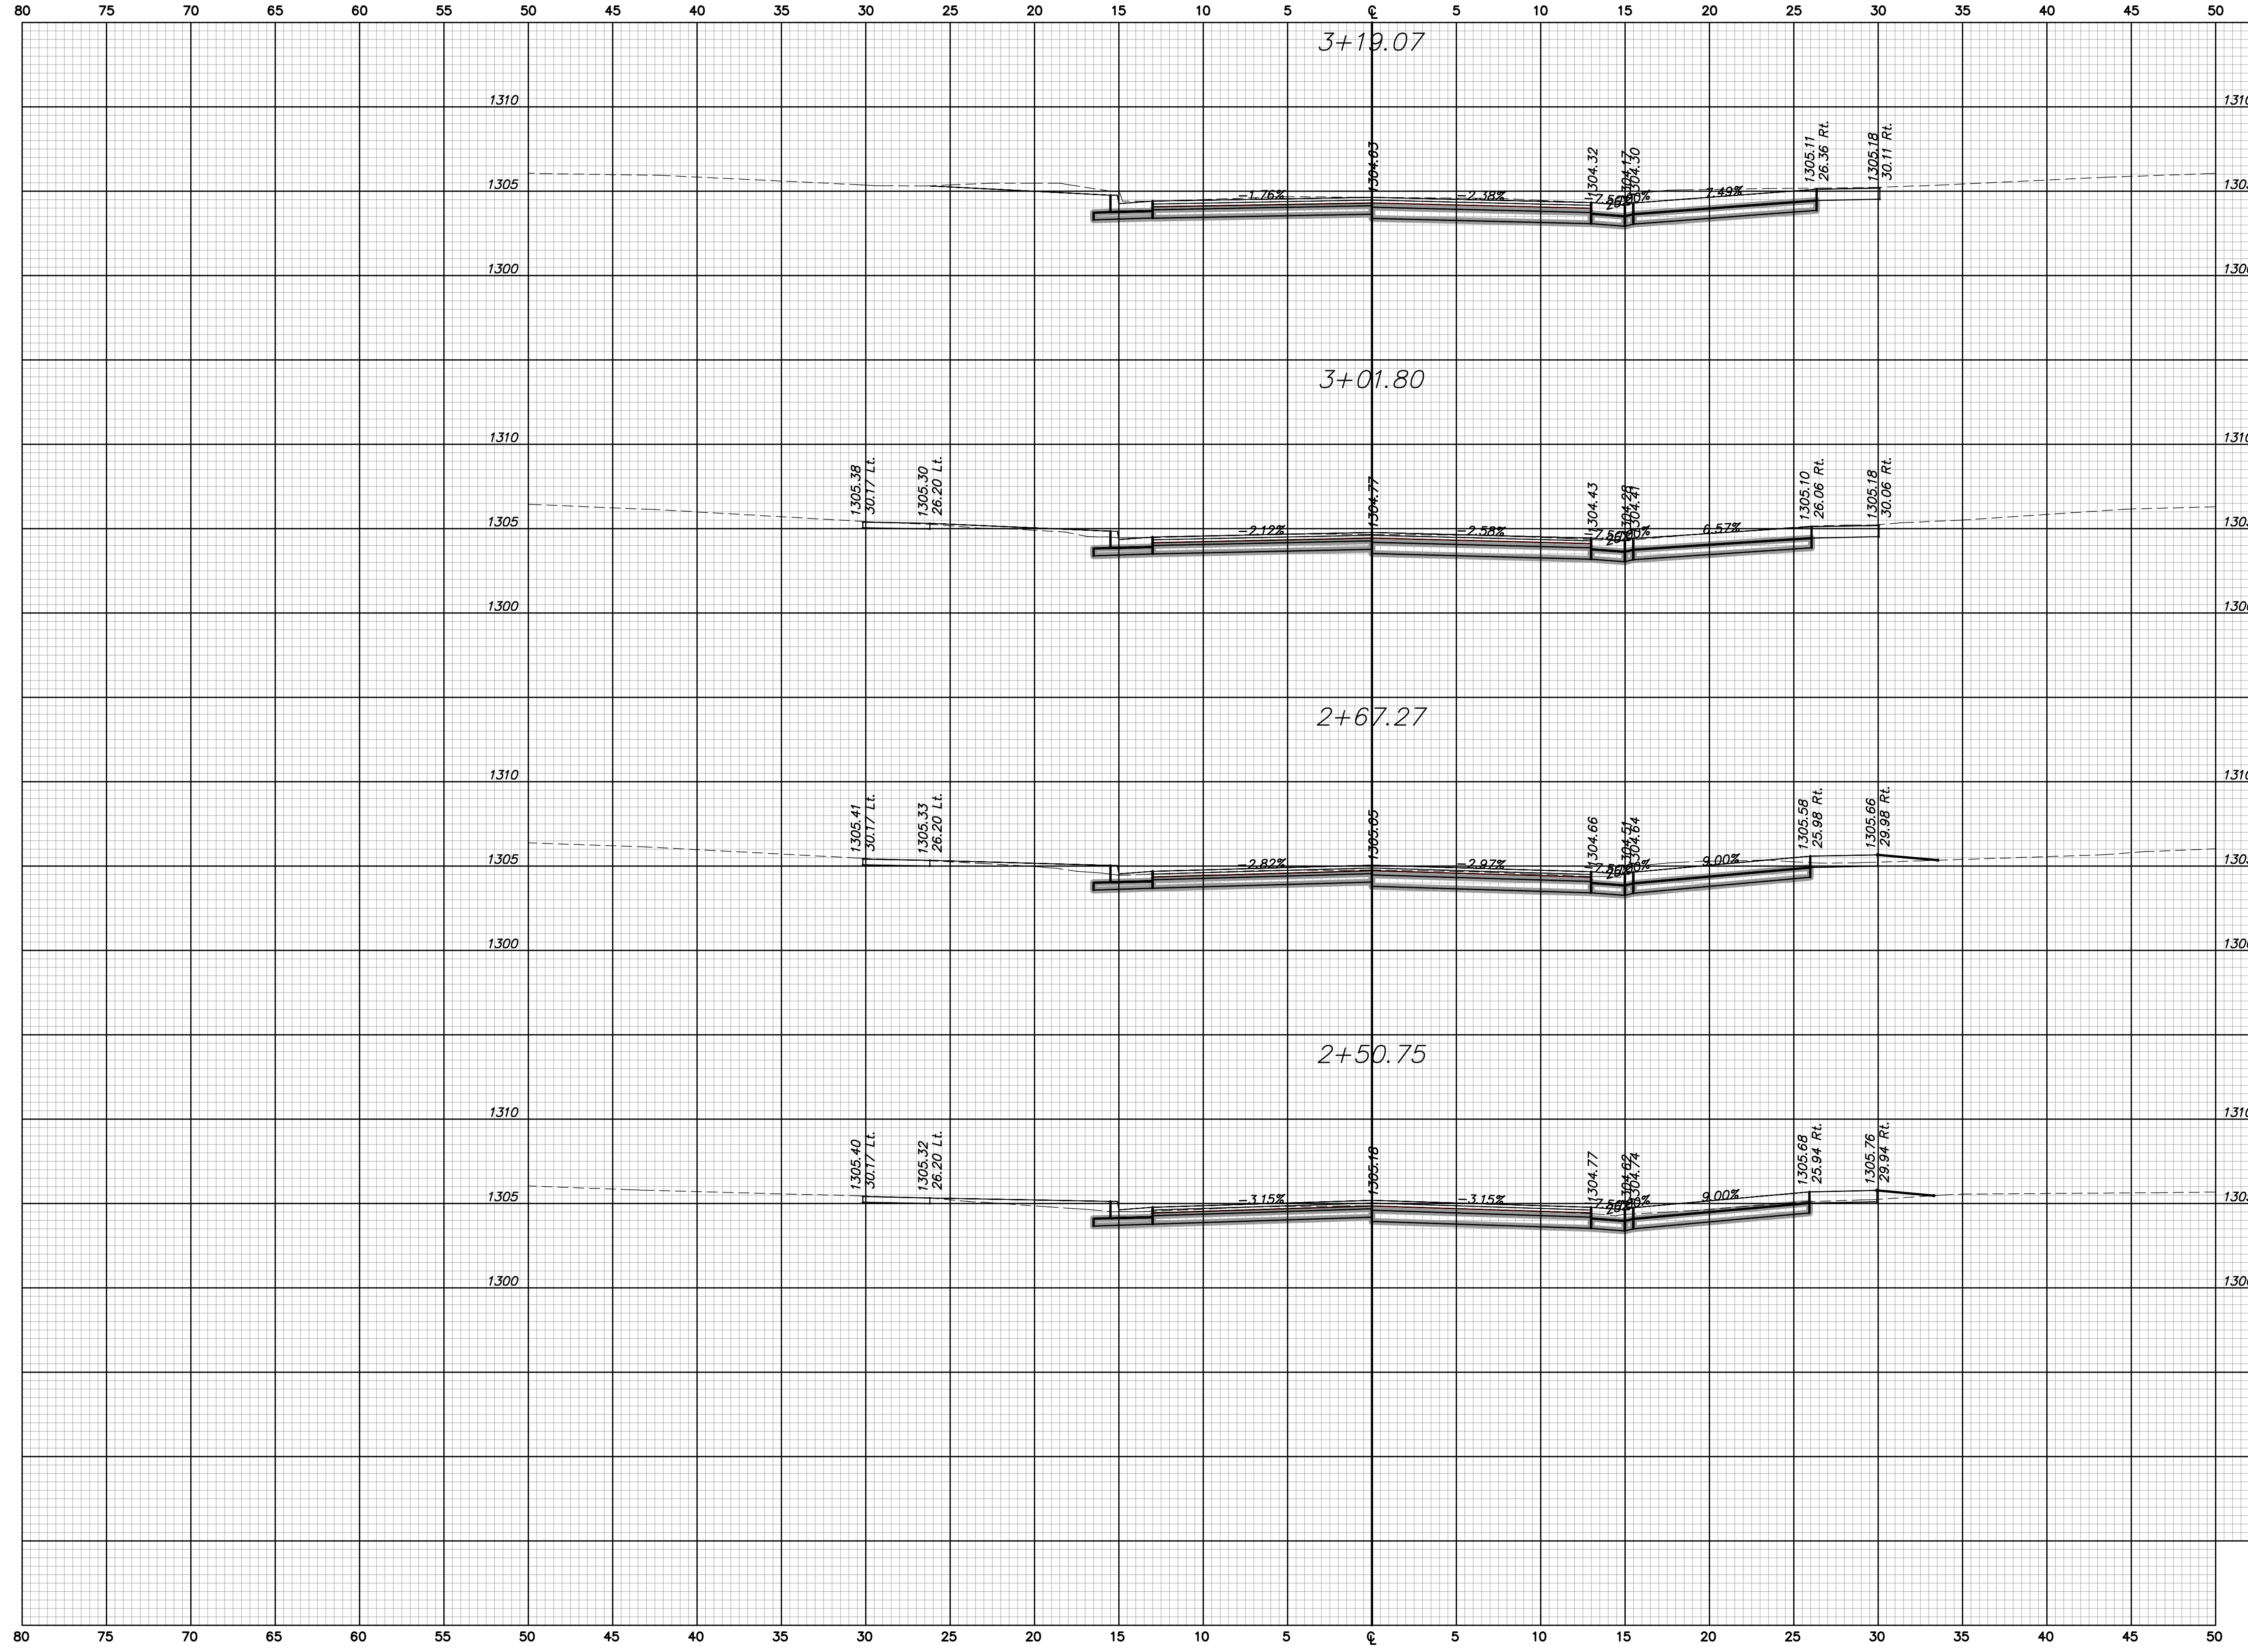

55 60 65 70 75 80

SPRUCE
CROSS SECTIONS
Sta. 2+67.27 to Sta. 3+50.00