


STATE	PROJECT NO.	YEAR	SHEET NO.	TOTAL SHEETS
KANSAS	1871A	2008	293	374

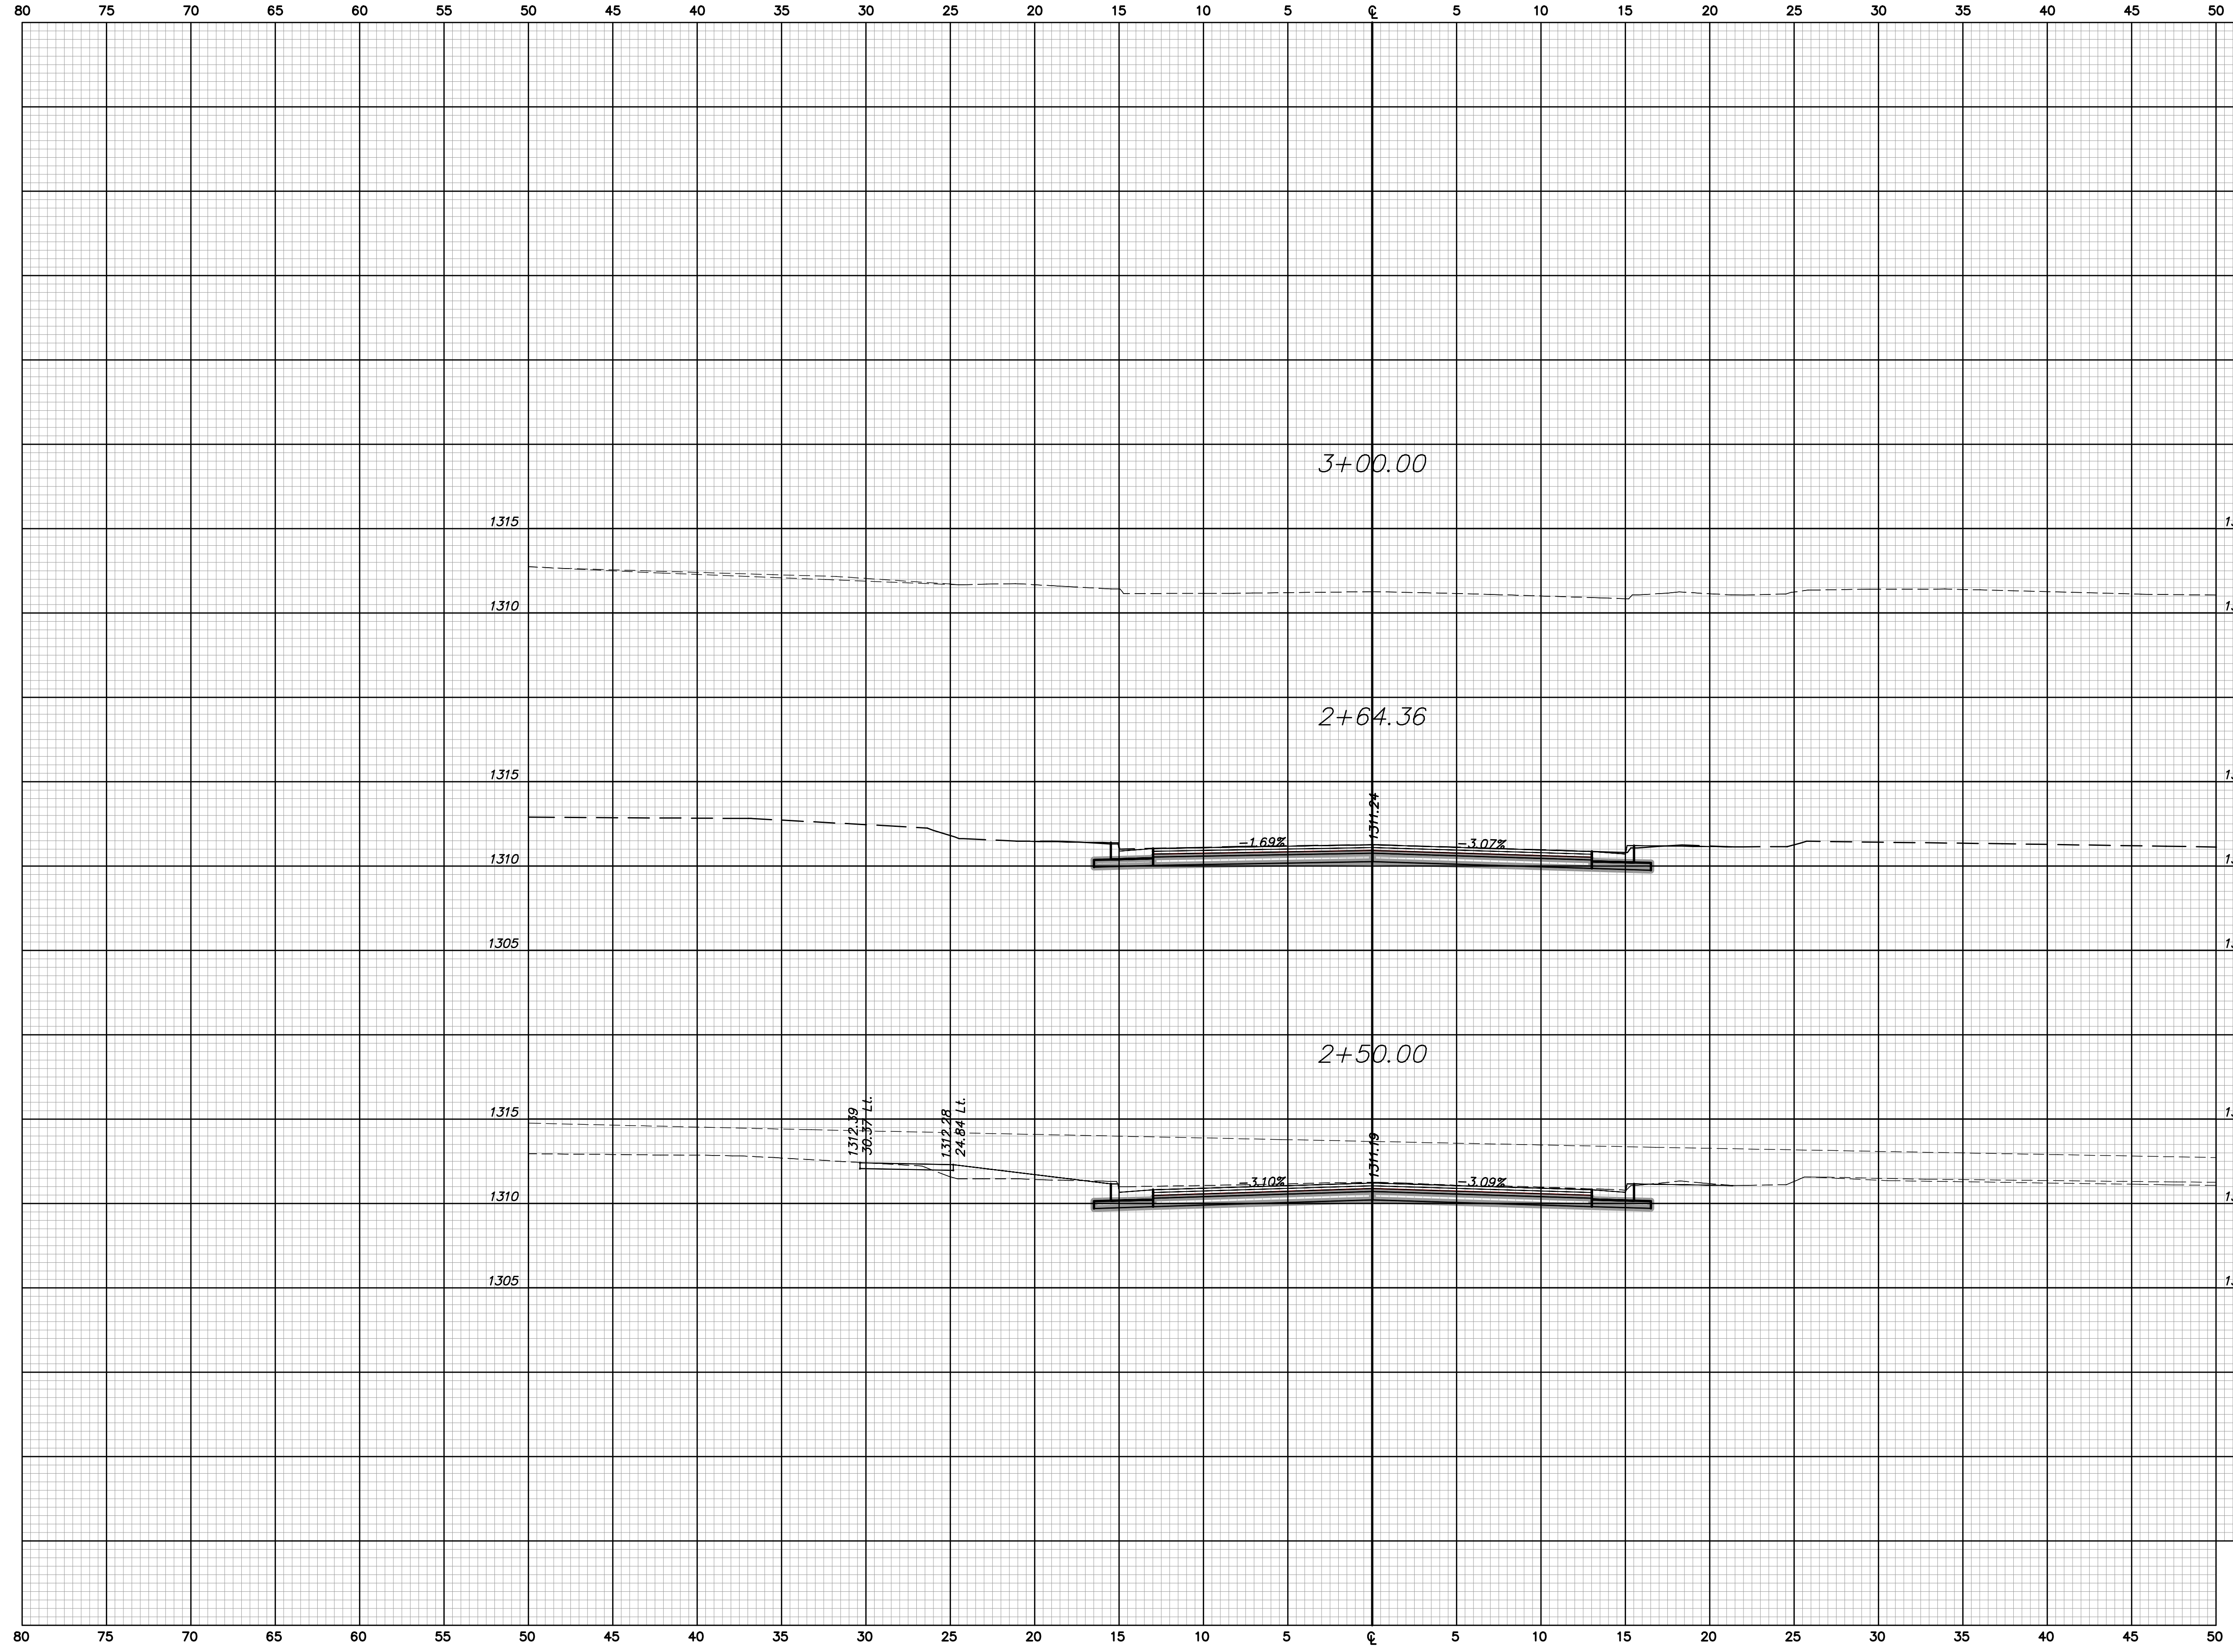

55 60 65 70 75 80

GREEN
CROSS SECTIONS
Sta. 2+50.00 to Sta. 3+00.00