


STATE	PROJECT NO.	YEAR	SHEET NO.	TOTAL SHEETS
KANSAS	1871A	2008	294	374

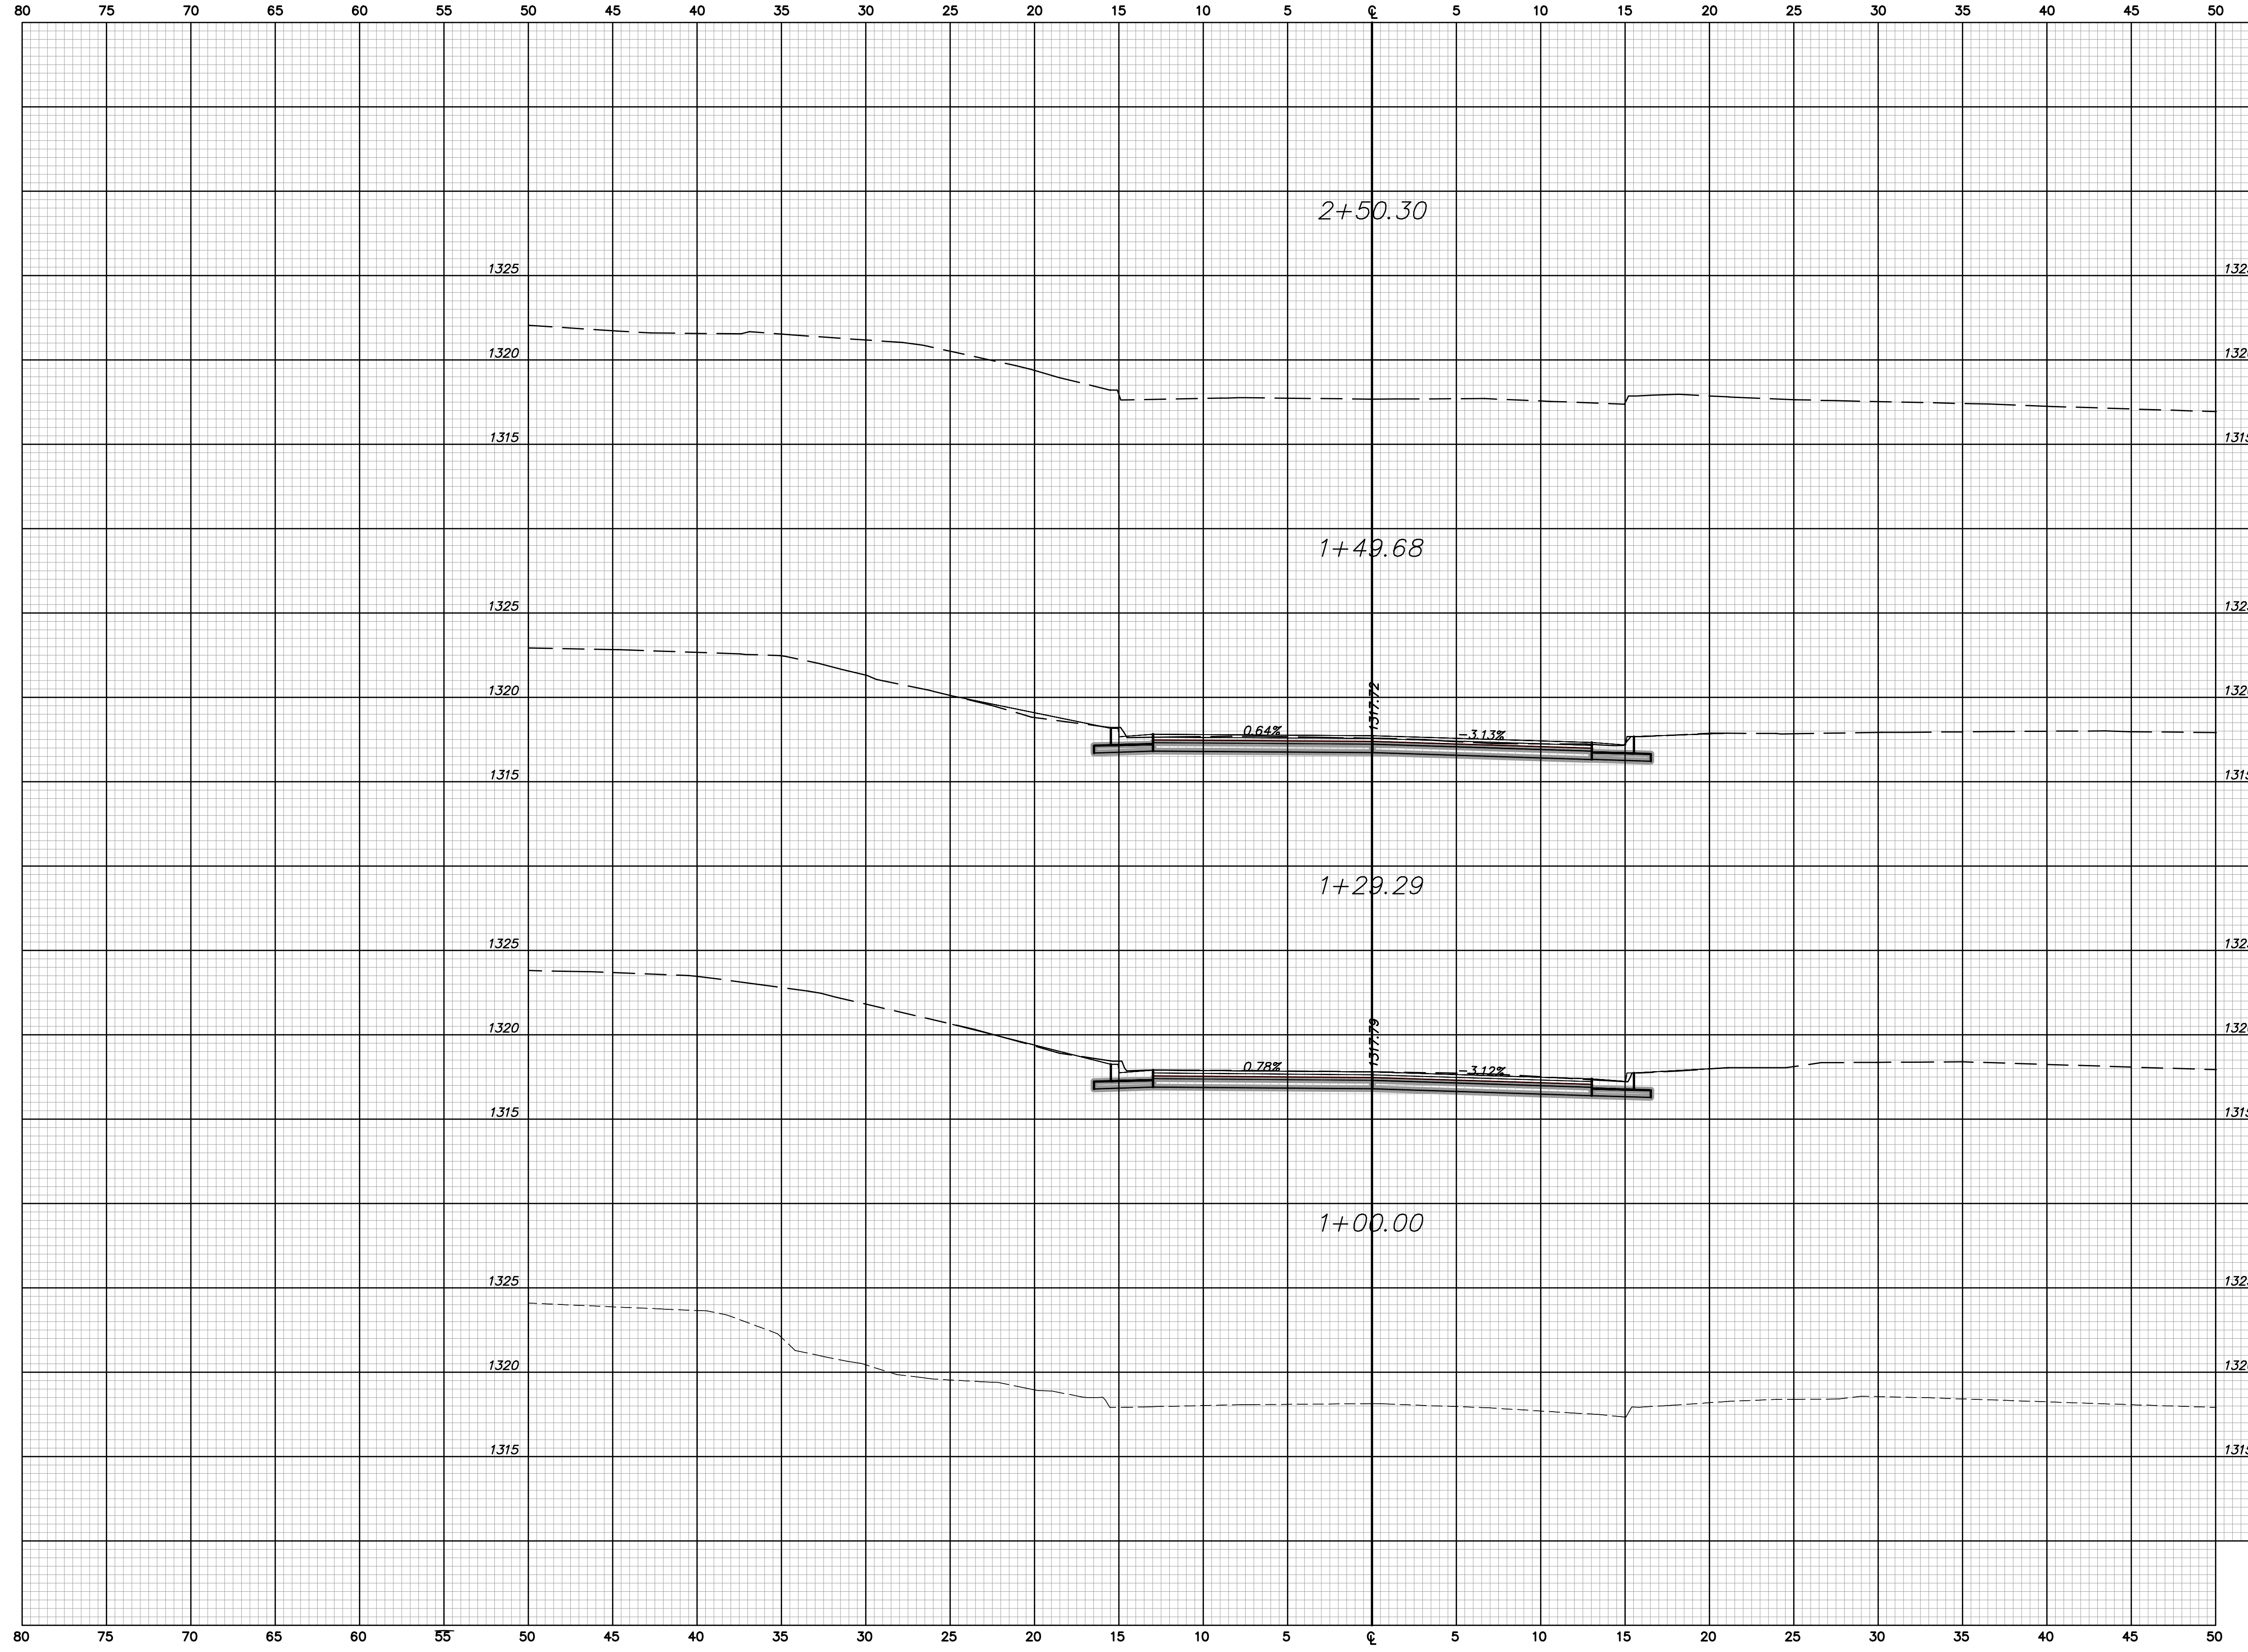

ESTELLE
 CROSS SECTIONS
 Sta. 1+00.00 to Sta. 2+50.30