


STATE	PROJECT NO.	YEAR	SHEET NO.	TOTAL SHEETS
KANSAS	1871A	2008	295	374

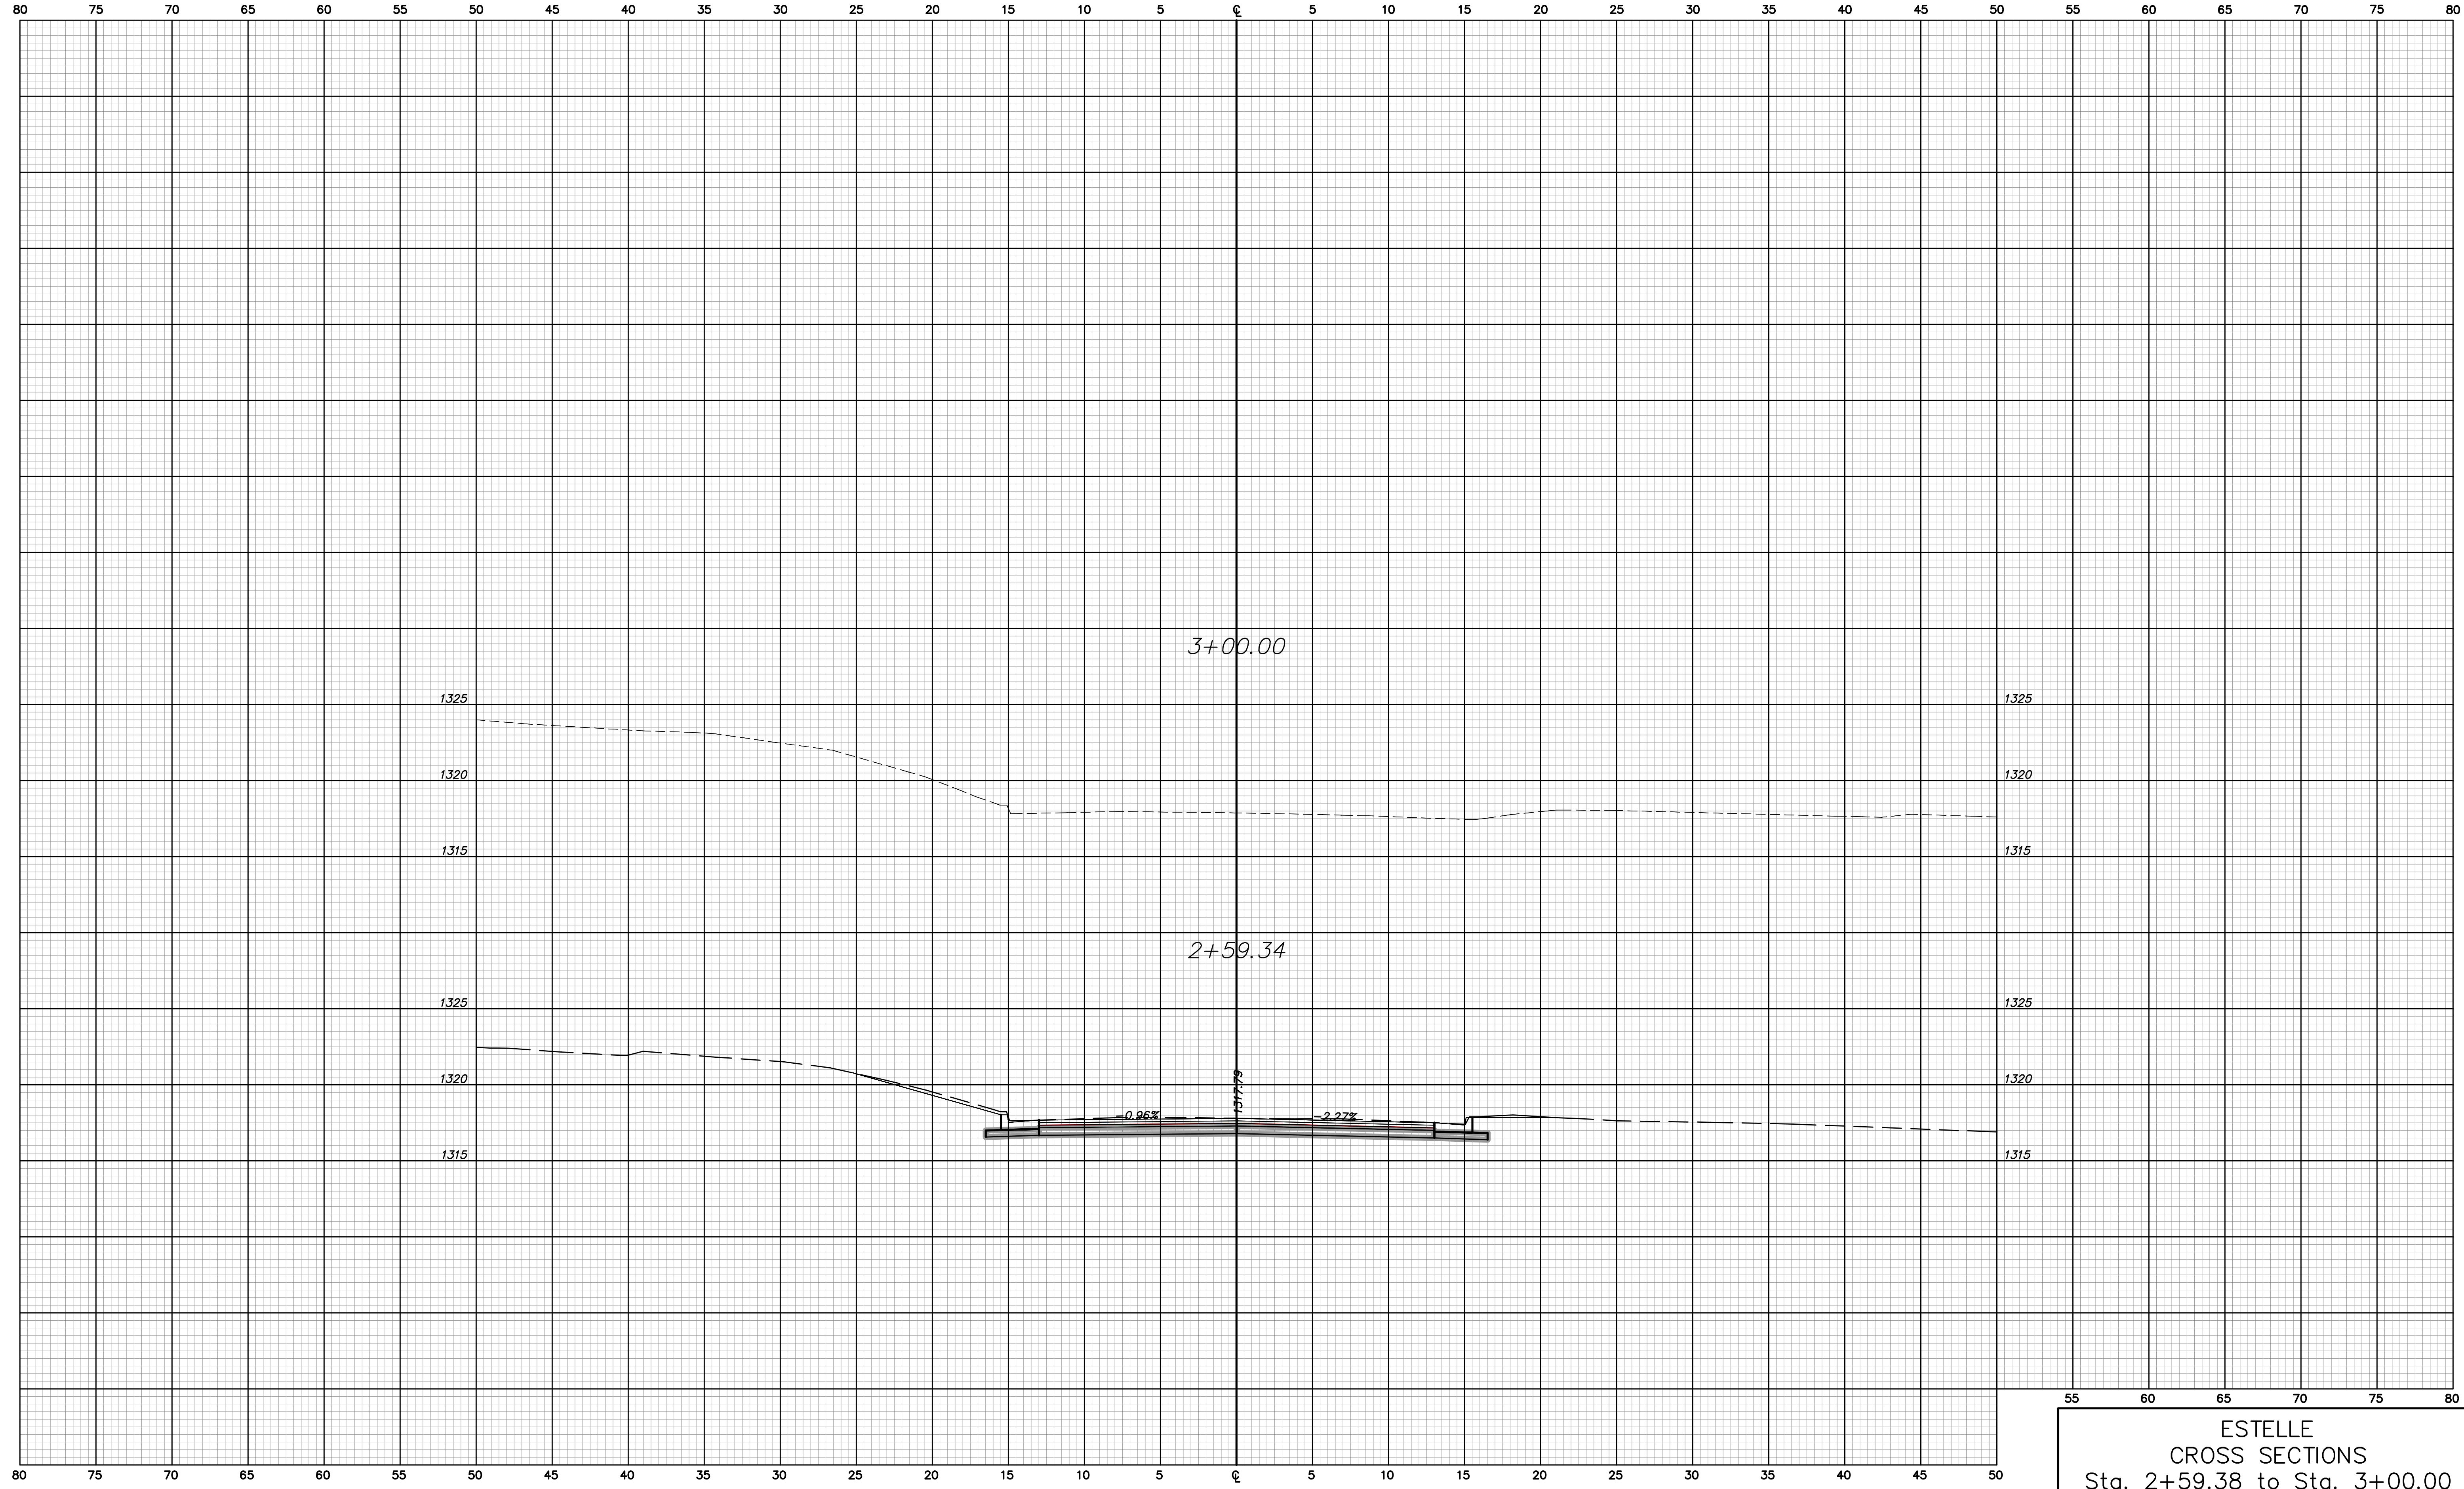

ESTELLE
 CROSS SECTIONS
 Sta. 2+59.38 to Sta. 3+00.00