


STATE	PROJECT NO.	YEAR	SHEET NO.	TOTAL SHEETS
KANSAS	1871A	2008	298	374

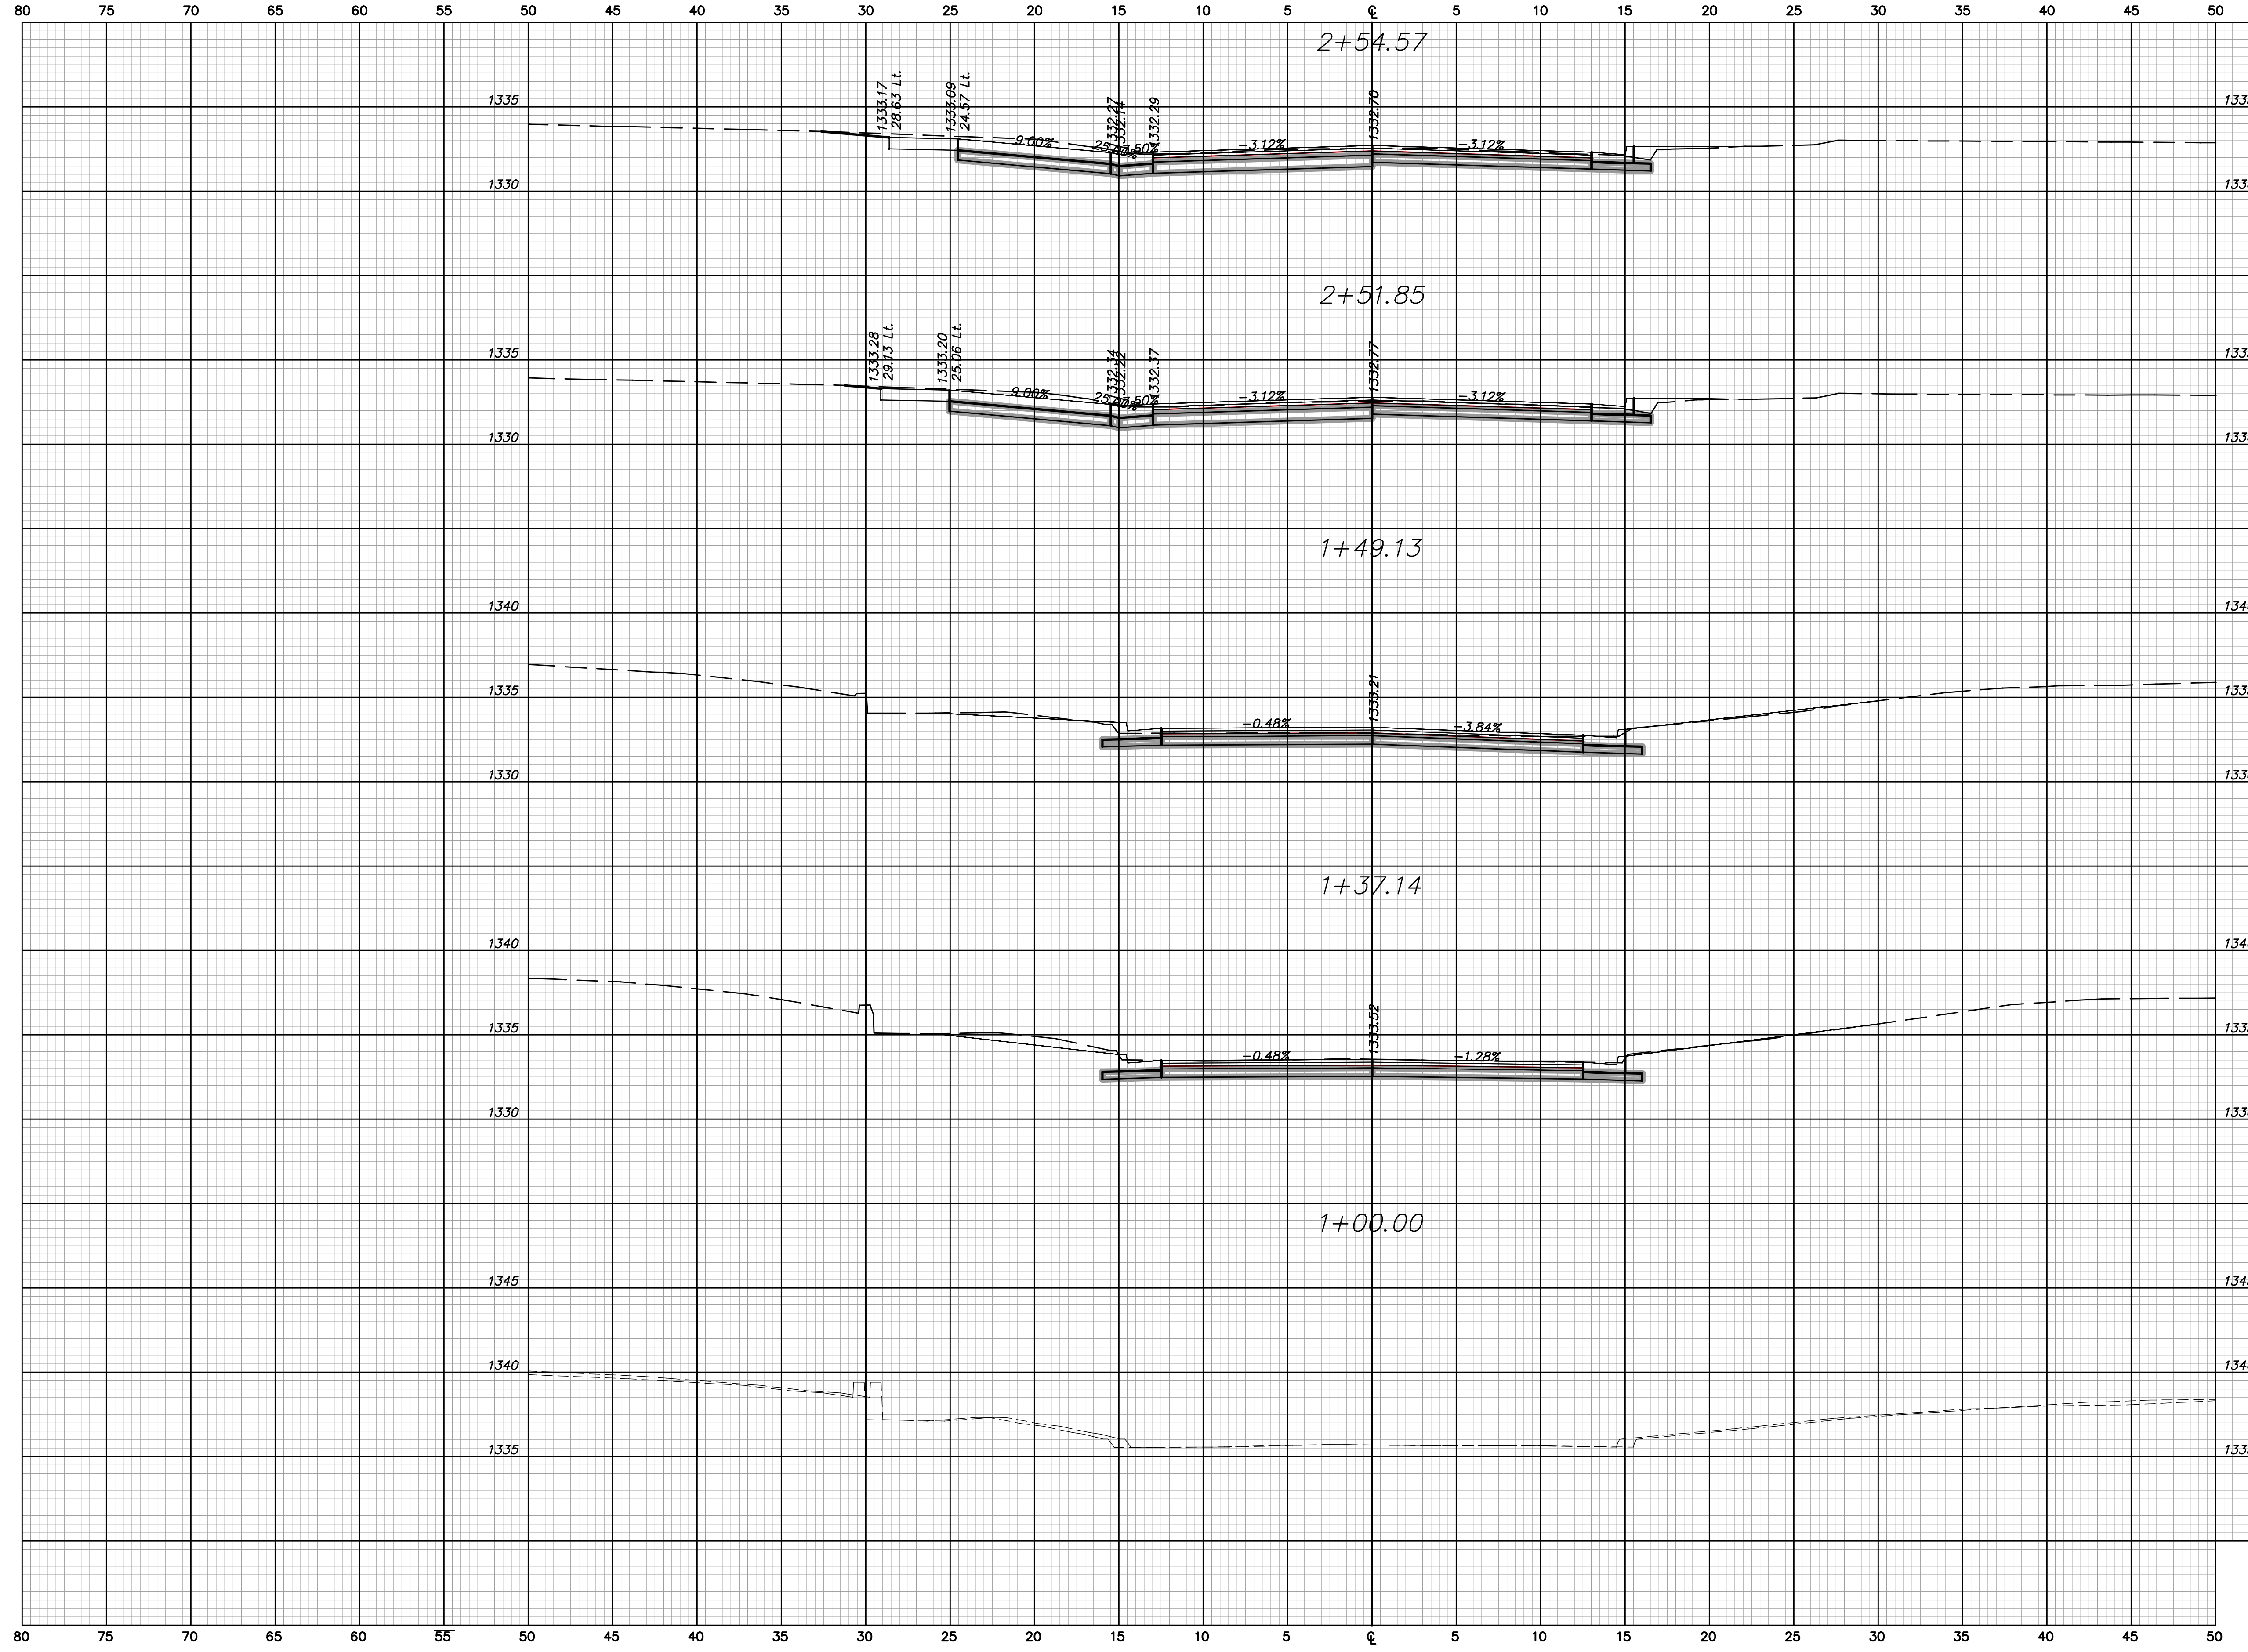

ERIE  
CROSS SECTIONS  
Sta. 1+00.00 to Sta. 2+54.57