
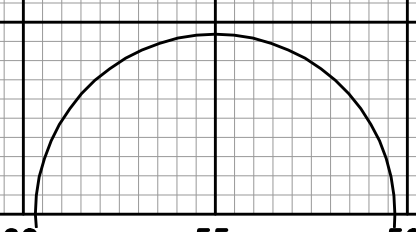


STATE	PROJECT NO.	YEAR	SHEET NO.	TOTAL SHEETS
KANSAS	1871A	2008	304	374

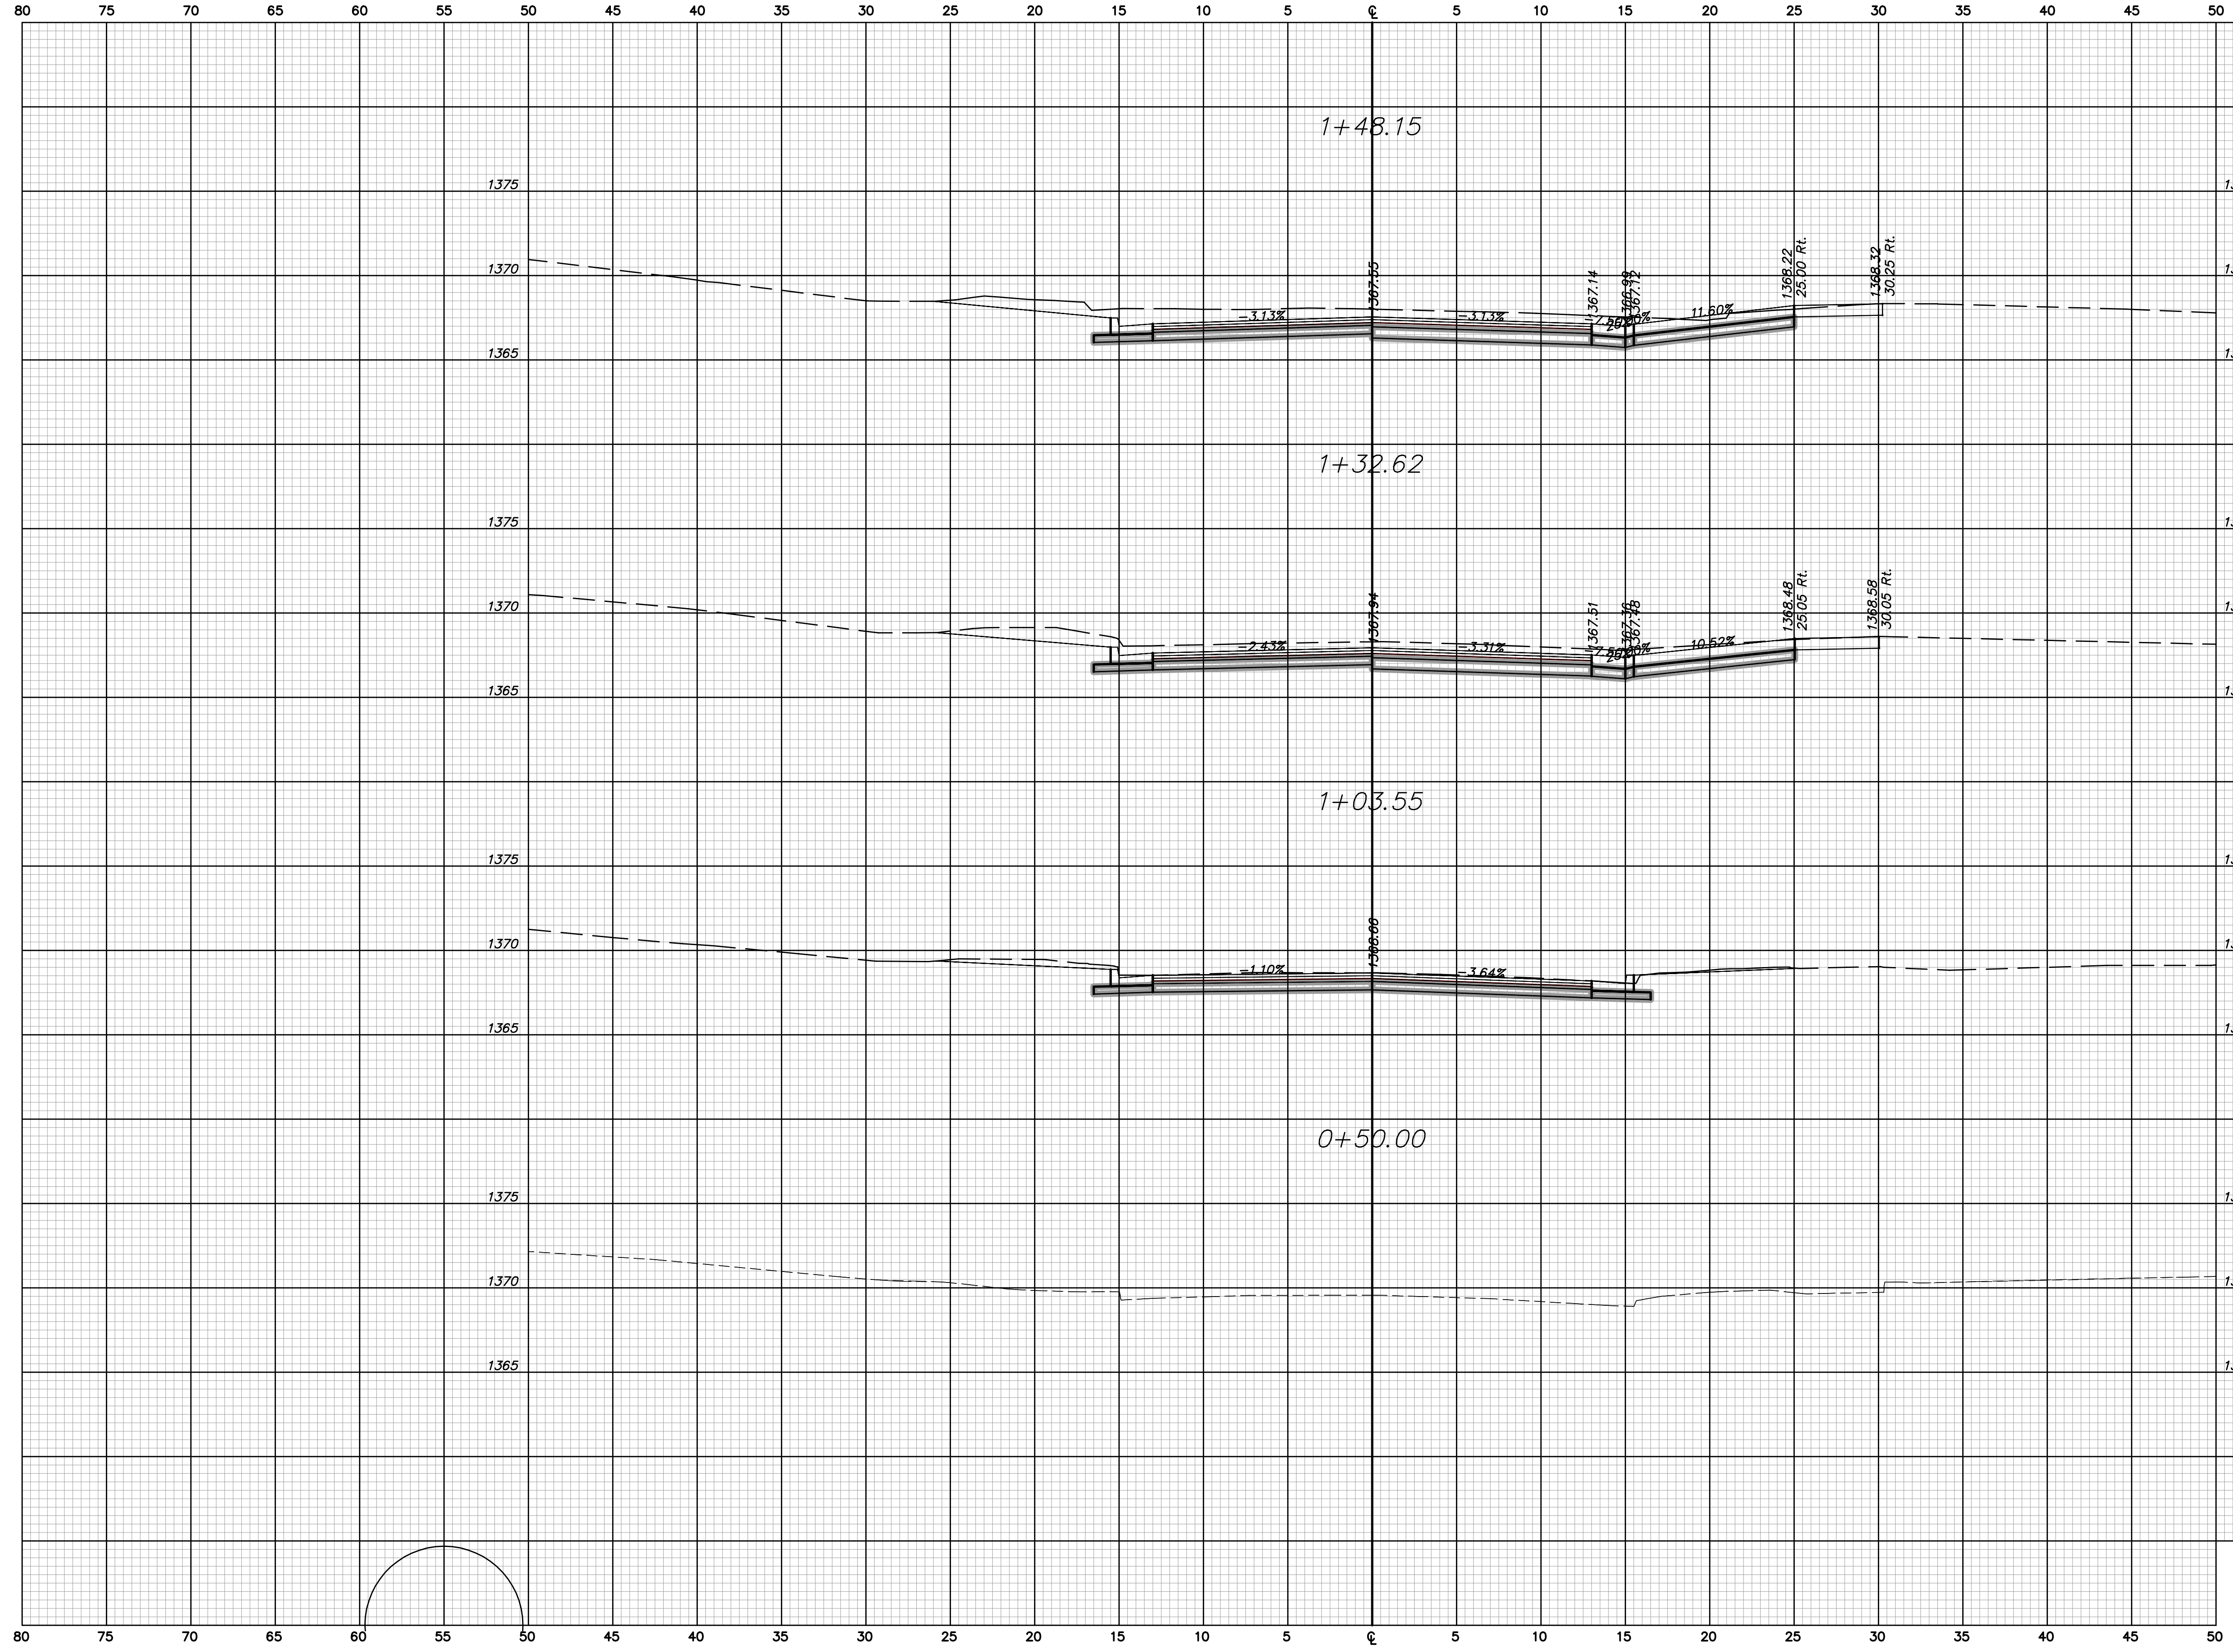

HOLYOKE  
CROSS SECTIONS  
Sta. 0+50.00 to Sta. 1+48.15