


STATE	PROJECT NO.	YEAR	SHEET NO.	TOTAL SHEETS
KANSAS	1871A	2008	306	374

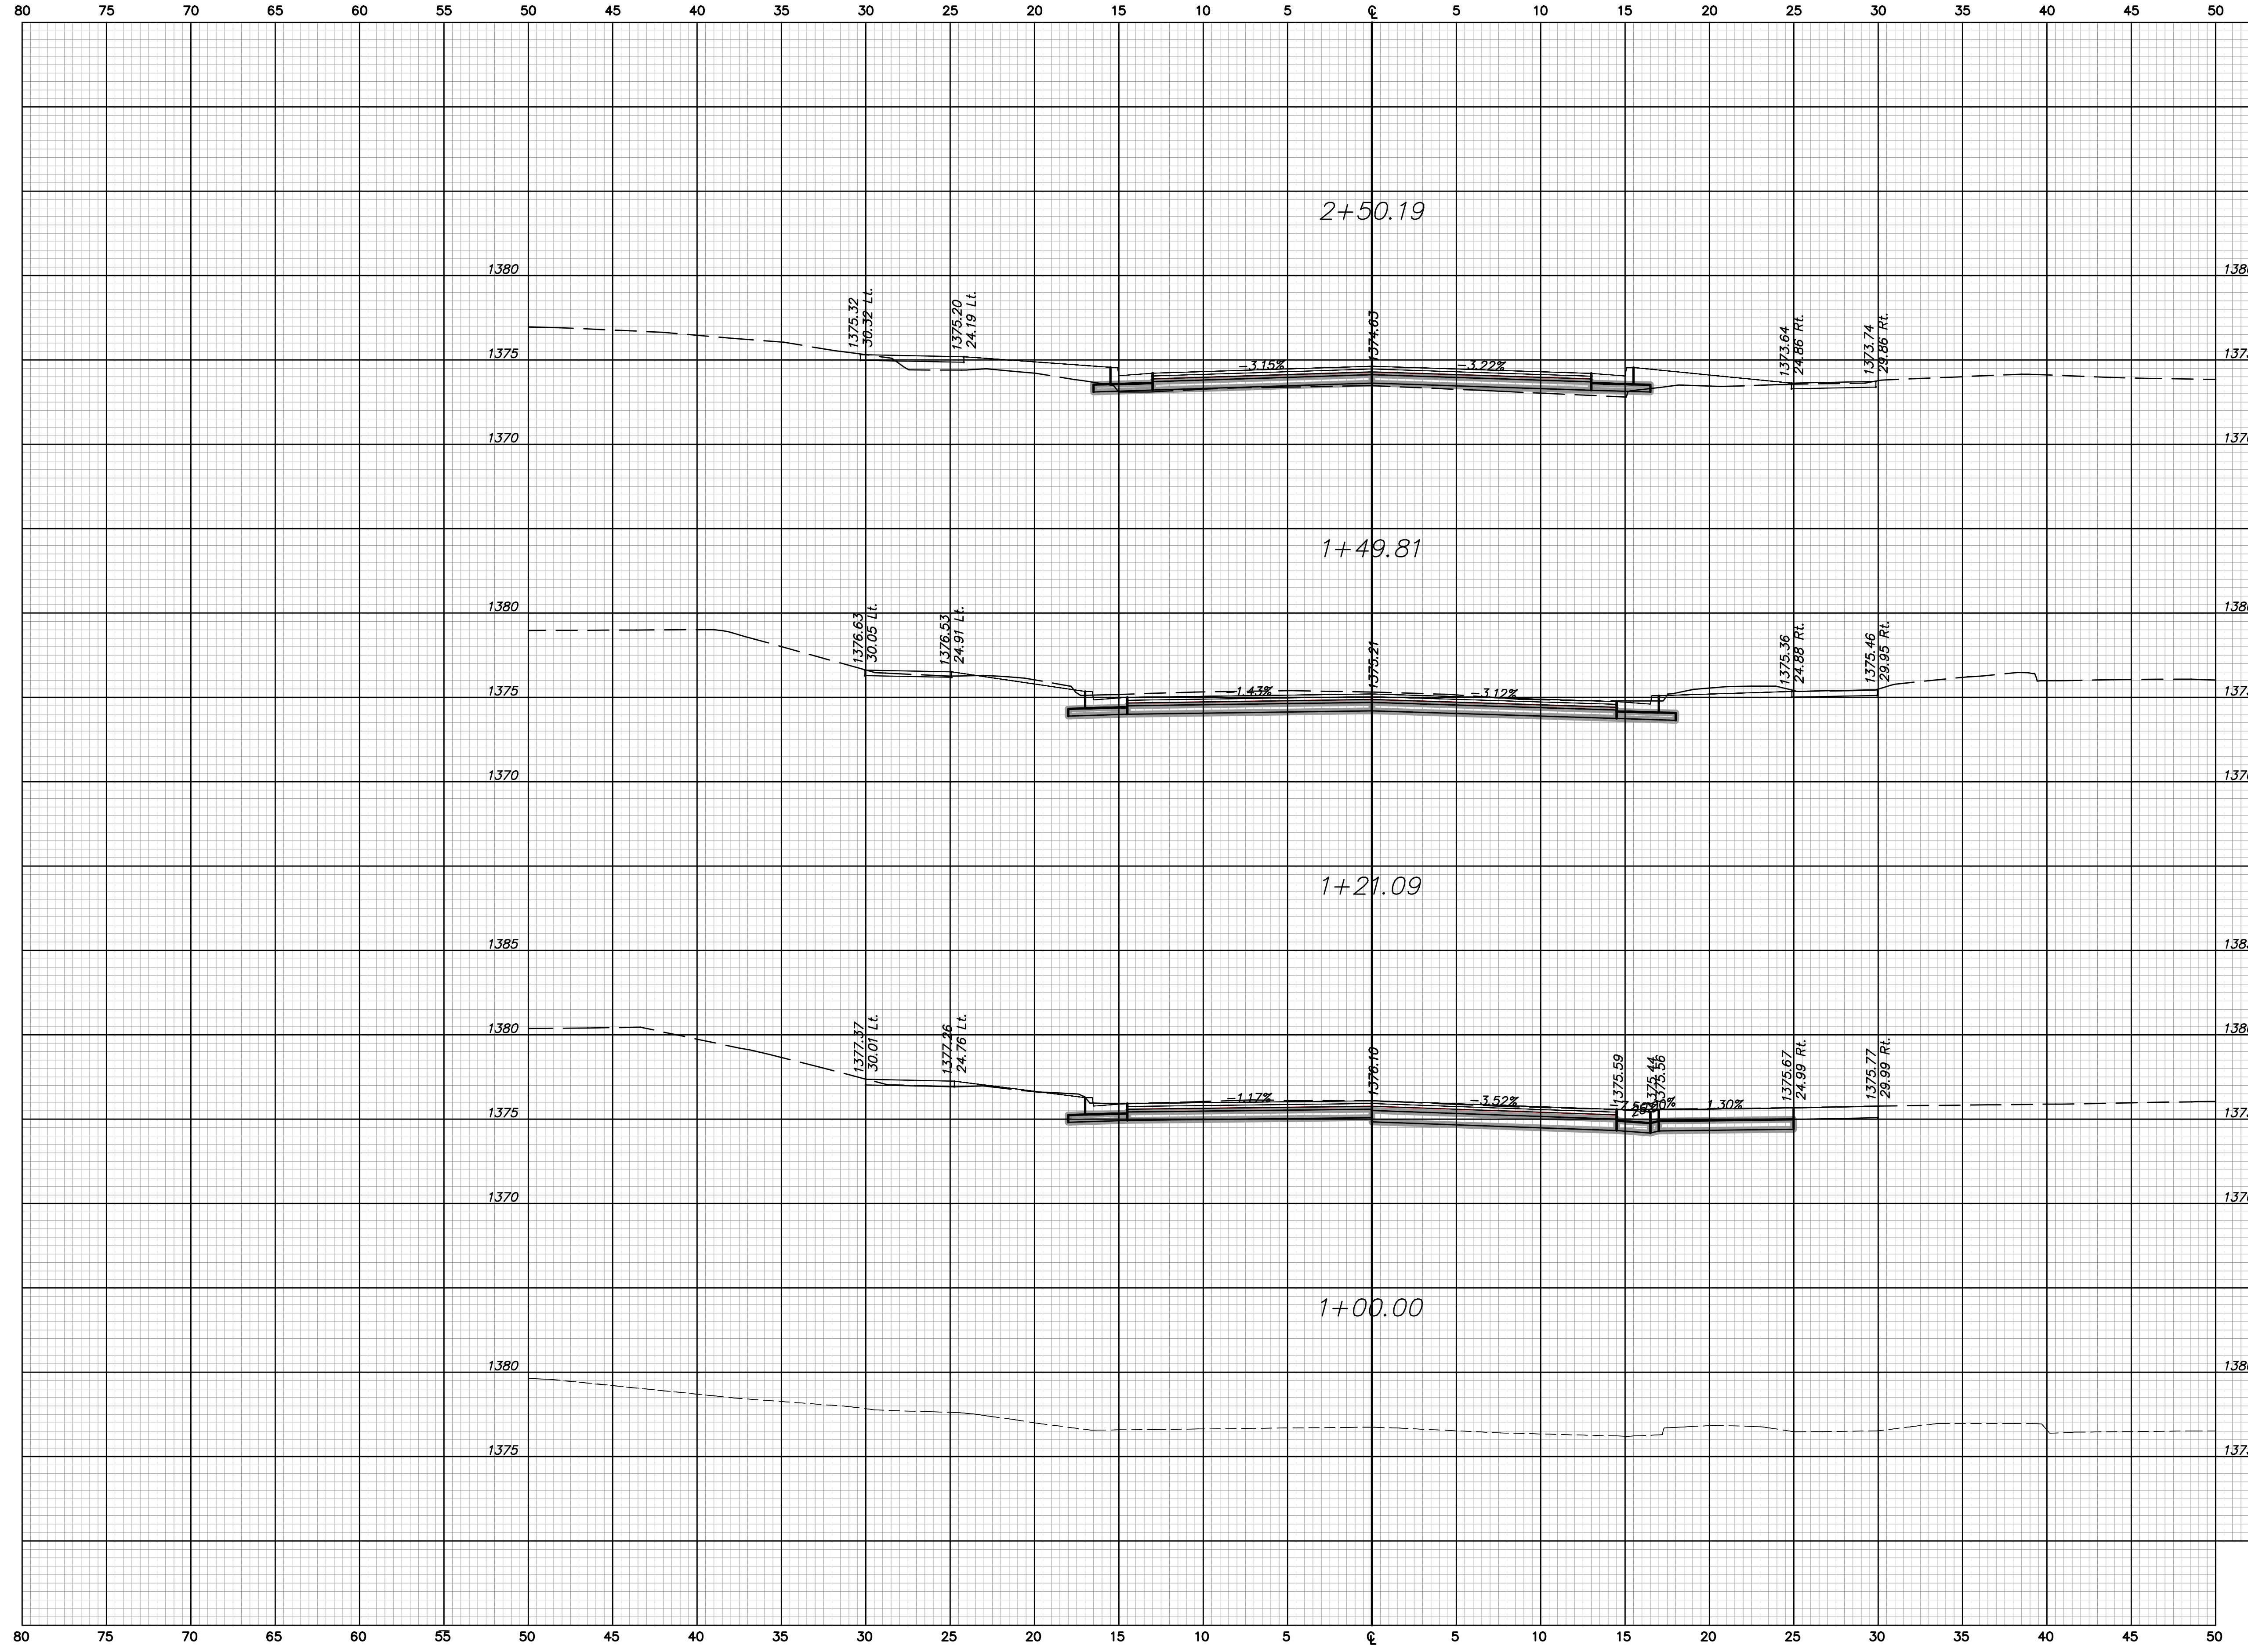

FAIRMOUNT
CROSS SECTIONS
Sta. 1+00.00 to Sta. 2+50.19