


STATE	PROJECT NO.	YEAR	SHEET NO.	TOTAL SHEETS
KANSAS	1871A	2008	307	374

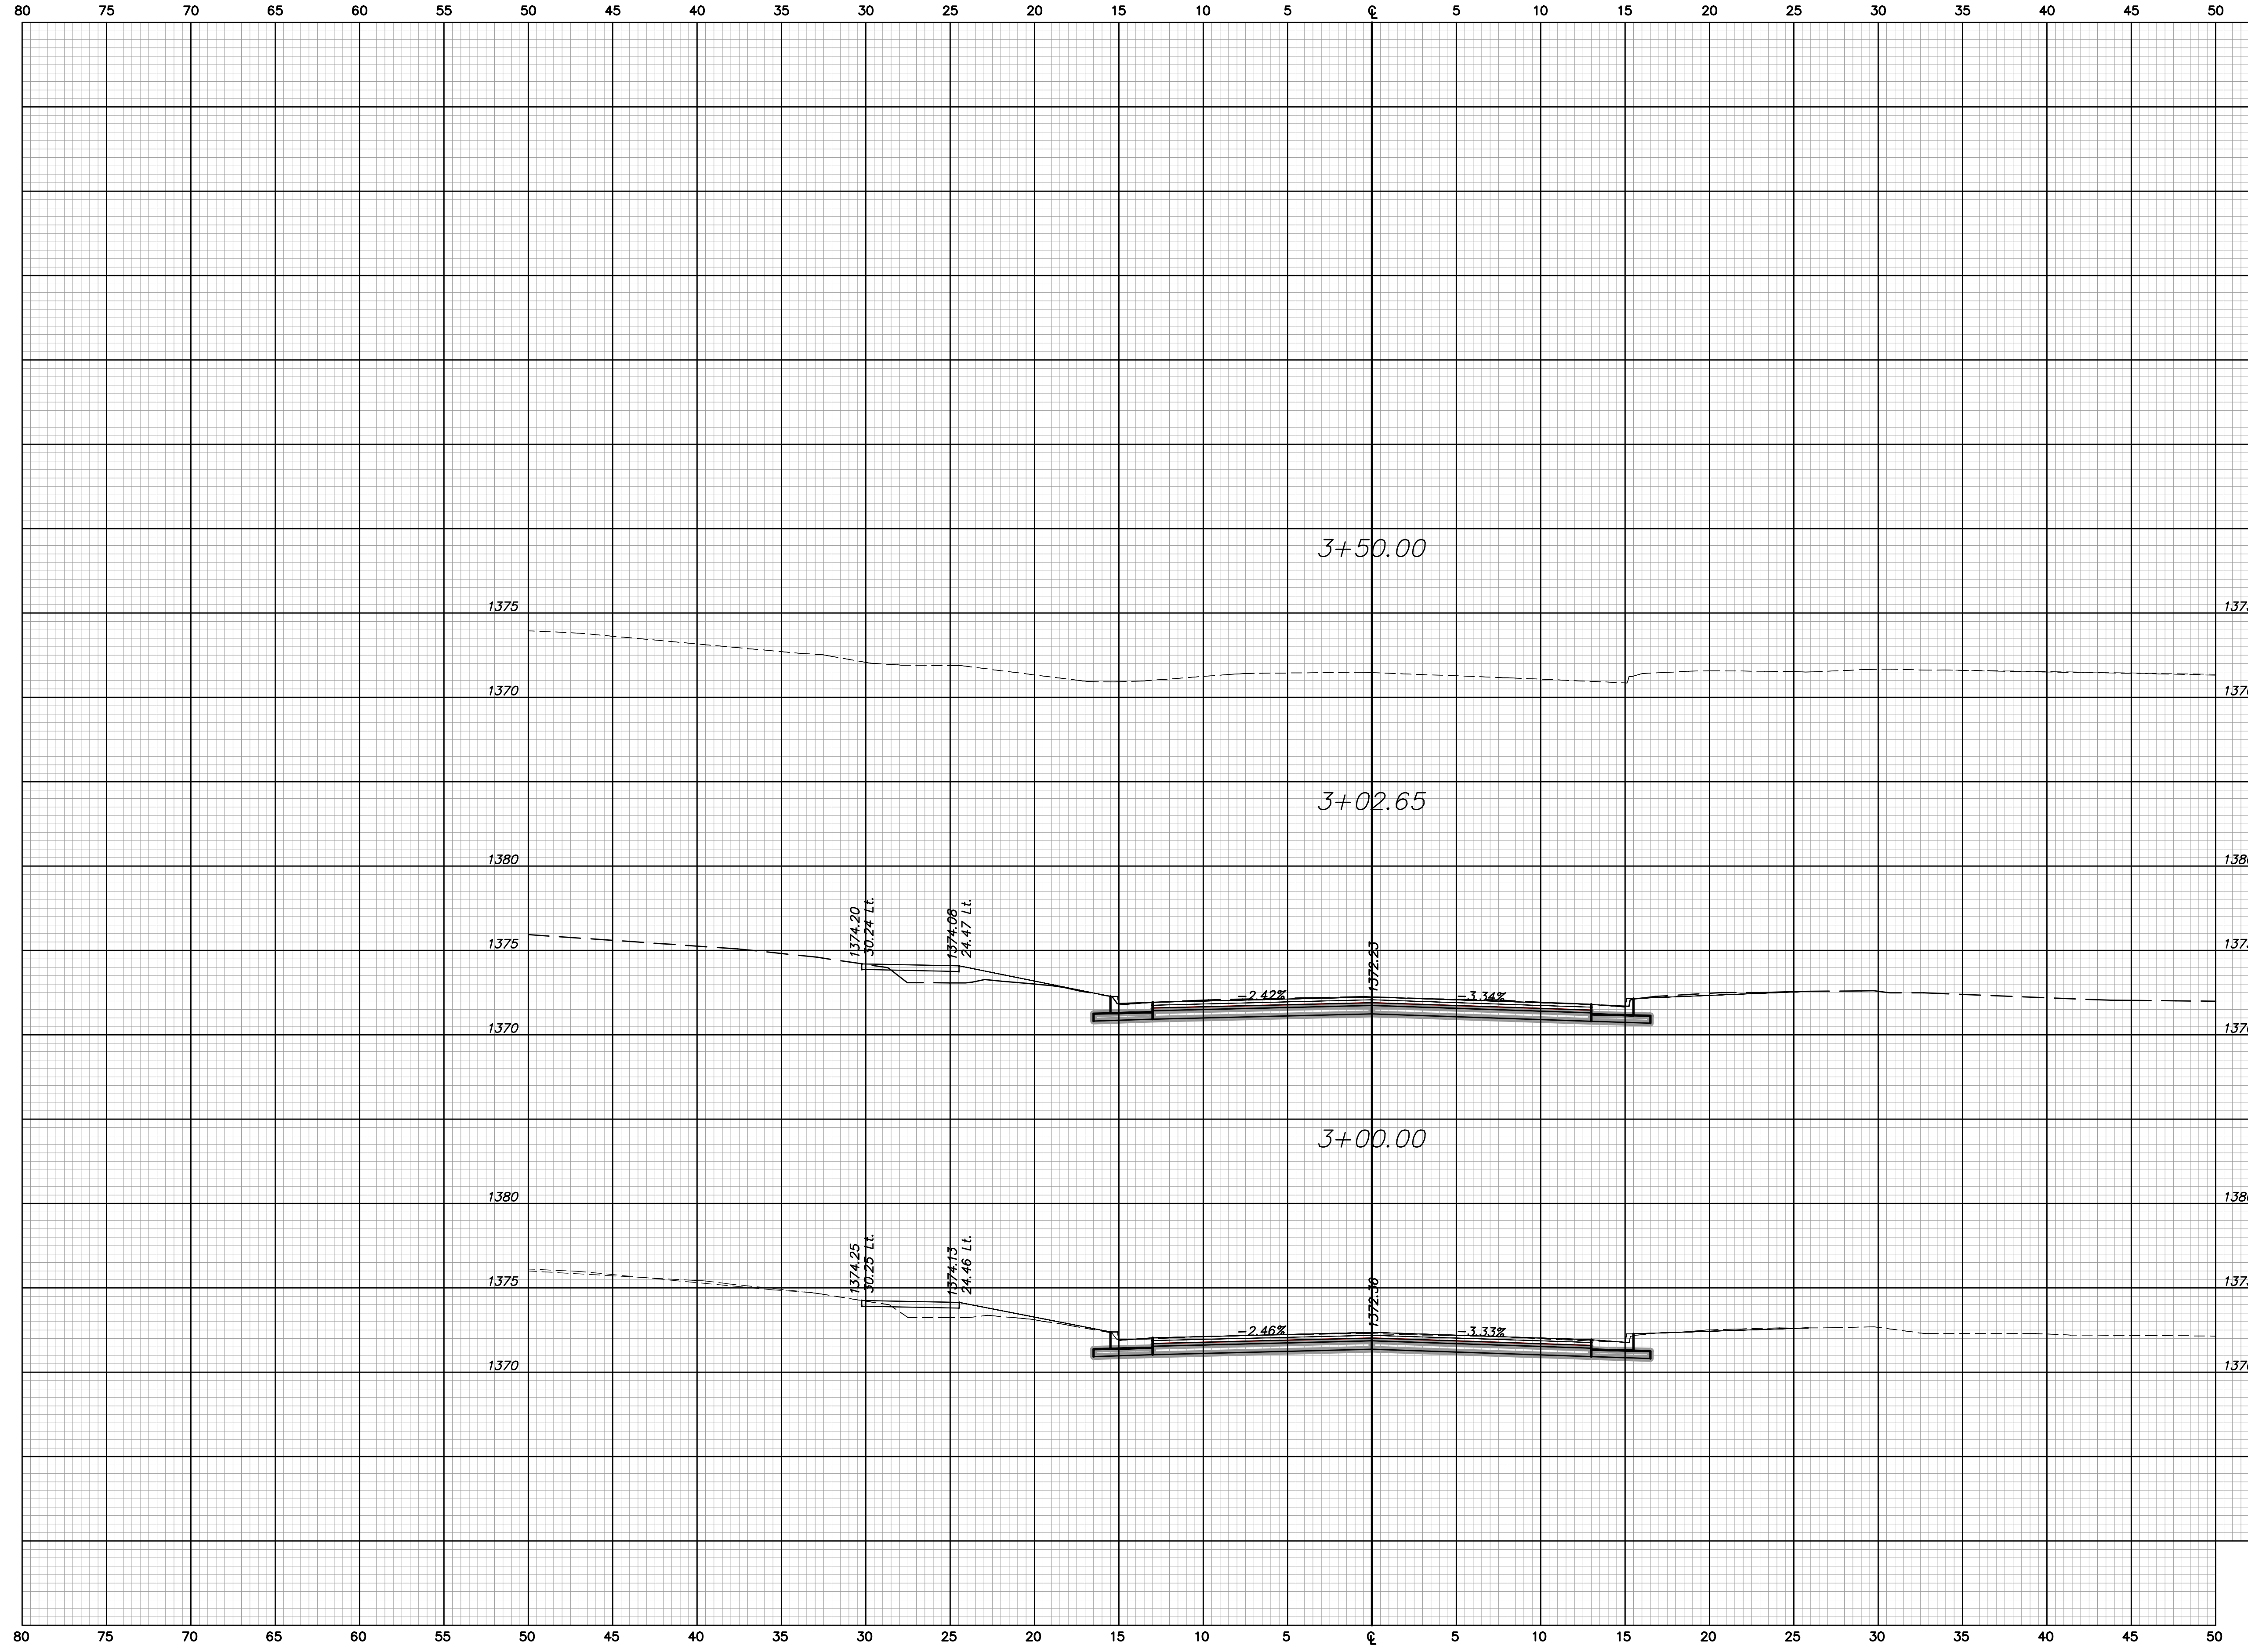

FAIRMOUNT
CROSS SECTIONS
Sta. 3+00.00 to Sta. 3+50.00