


STATE	PROJECT NO.	YEAR	SHEET NO.	TOTAL SHEETS
KANSAS	1871A	2008	312	374

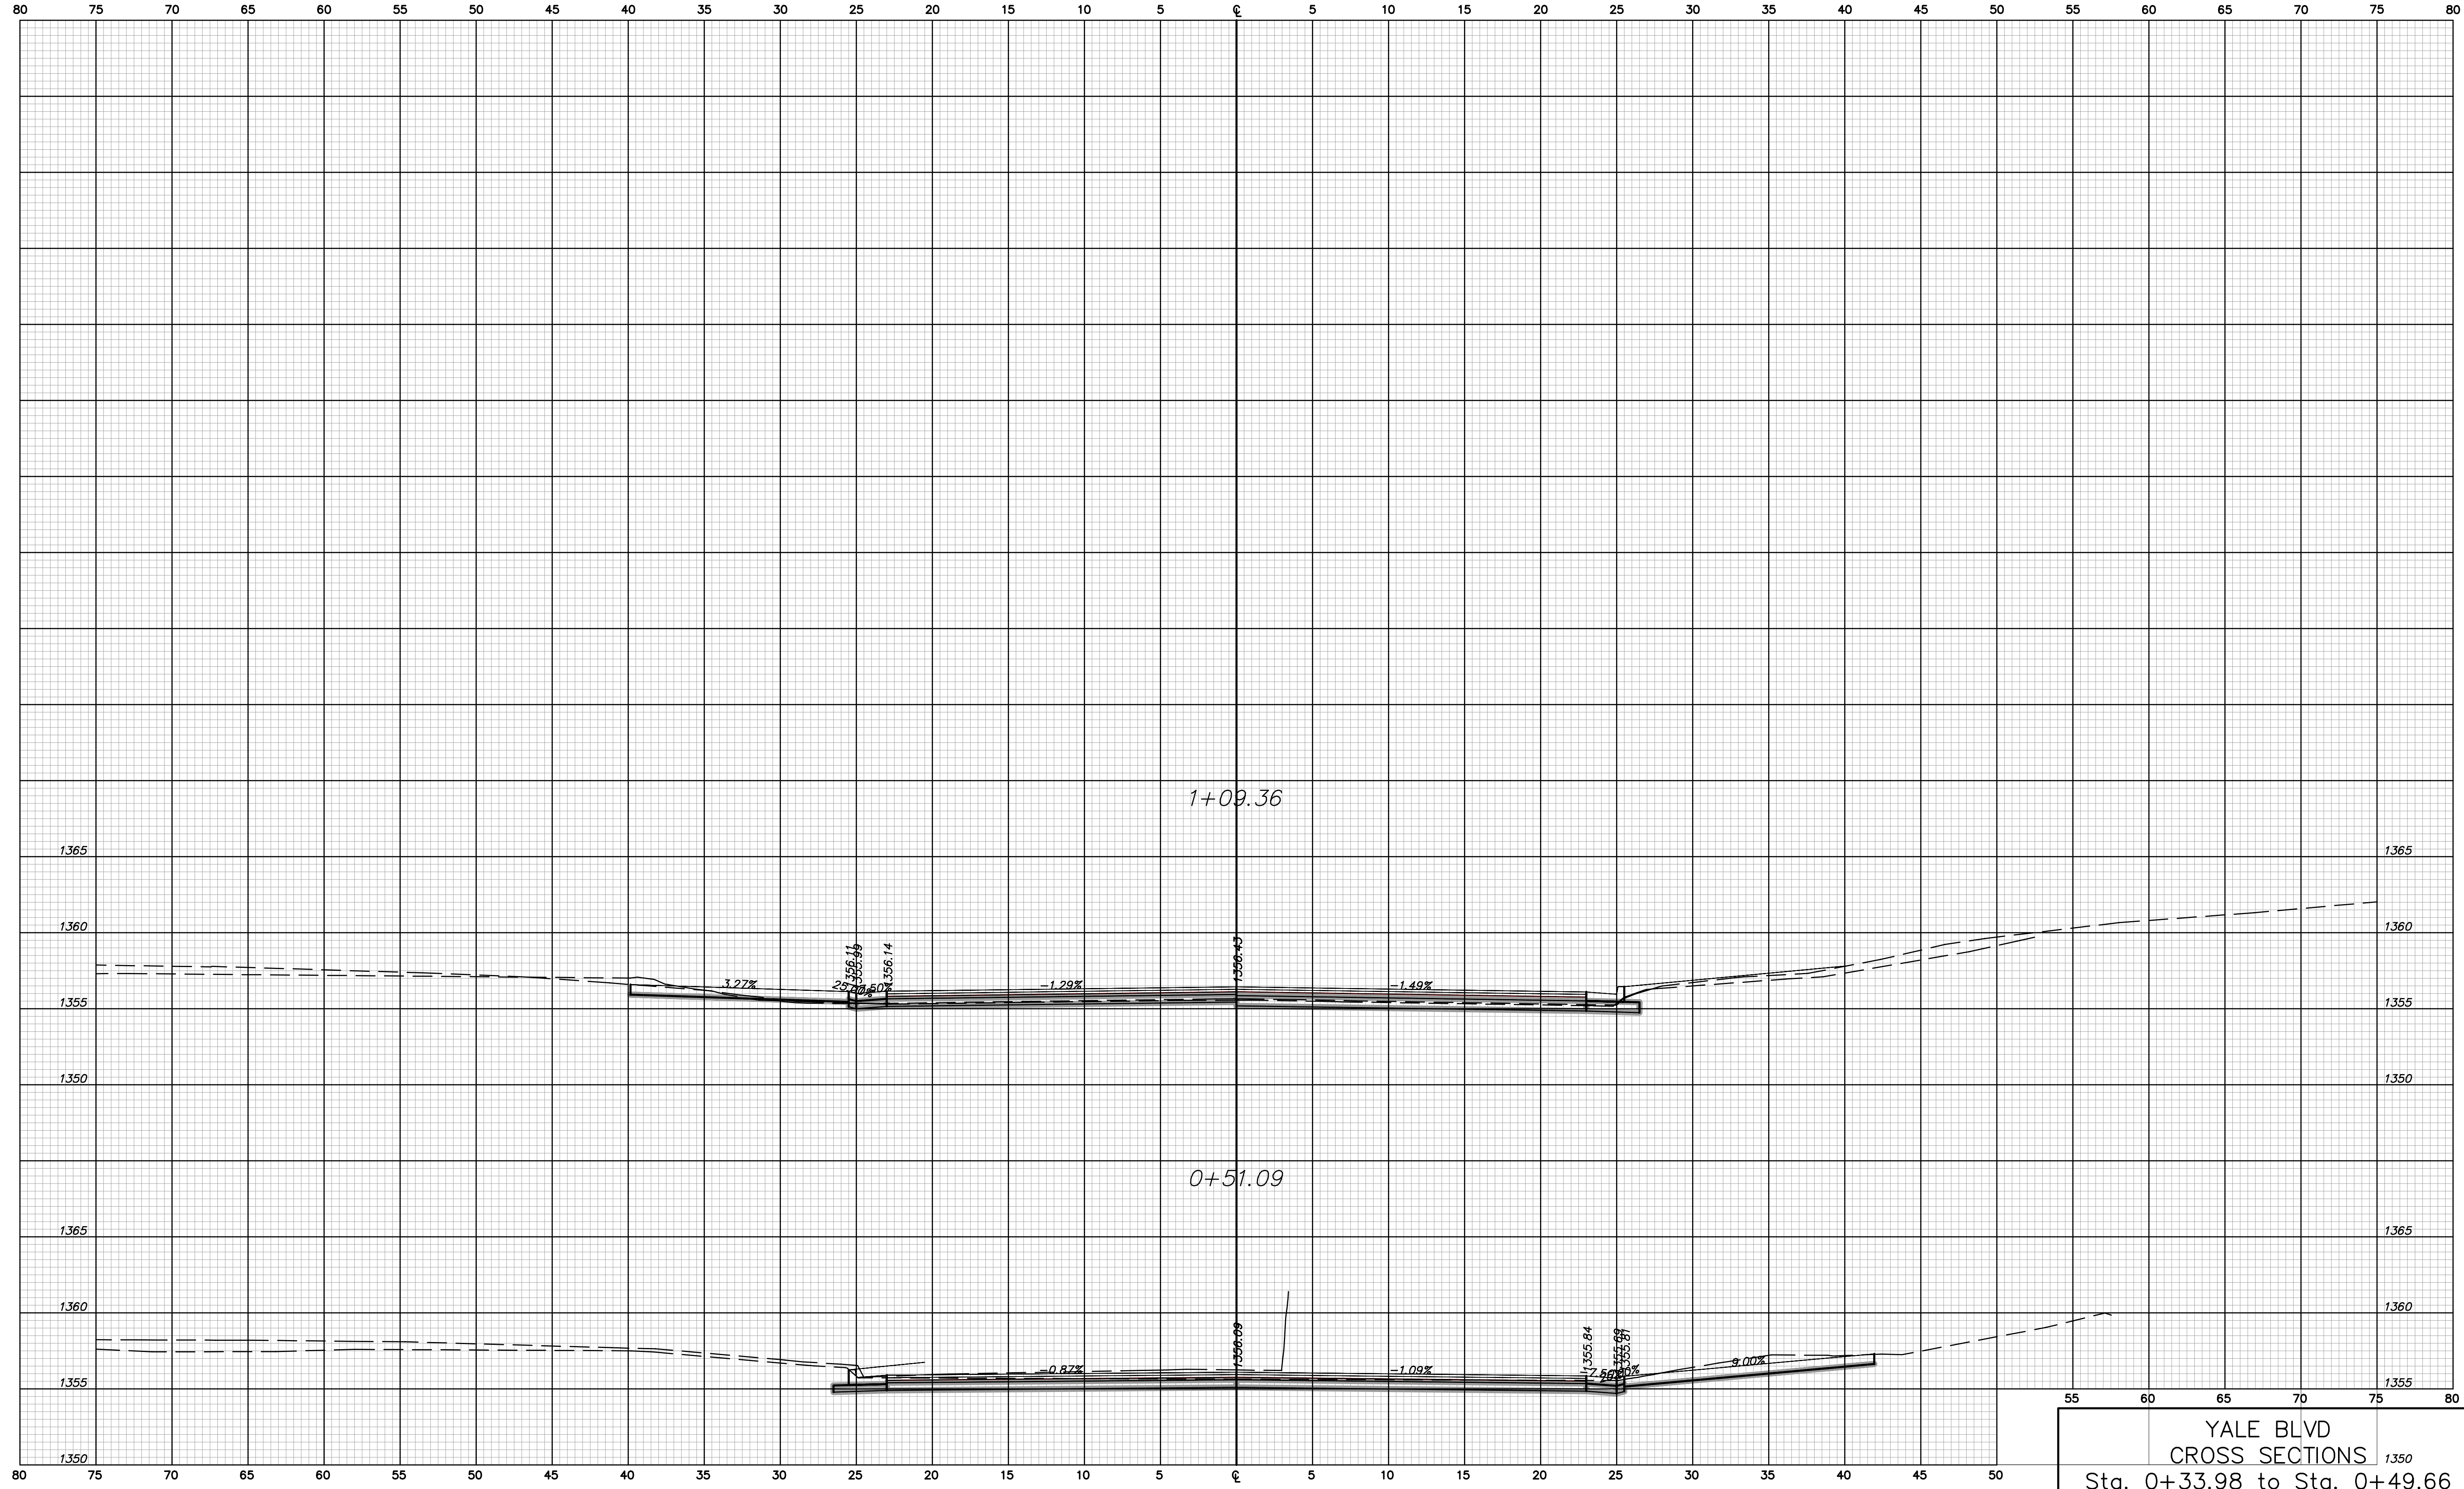

YALE BLVD
 CROSS SECTIONS
 Sta. 0+33.98 to Sta. 0+49.66