


STATE	PROJECT NO.	YEAR	SHEET NO.	TOTAL SHEETS
KANSAS	1871A	2008	313	374

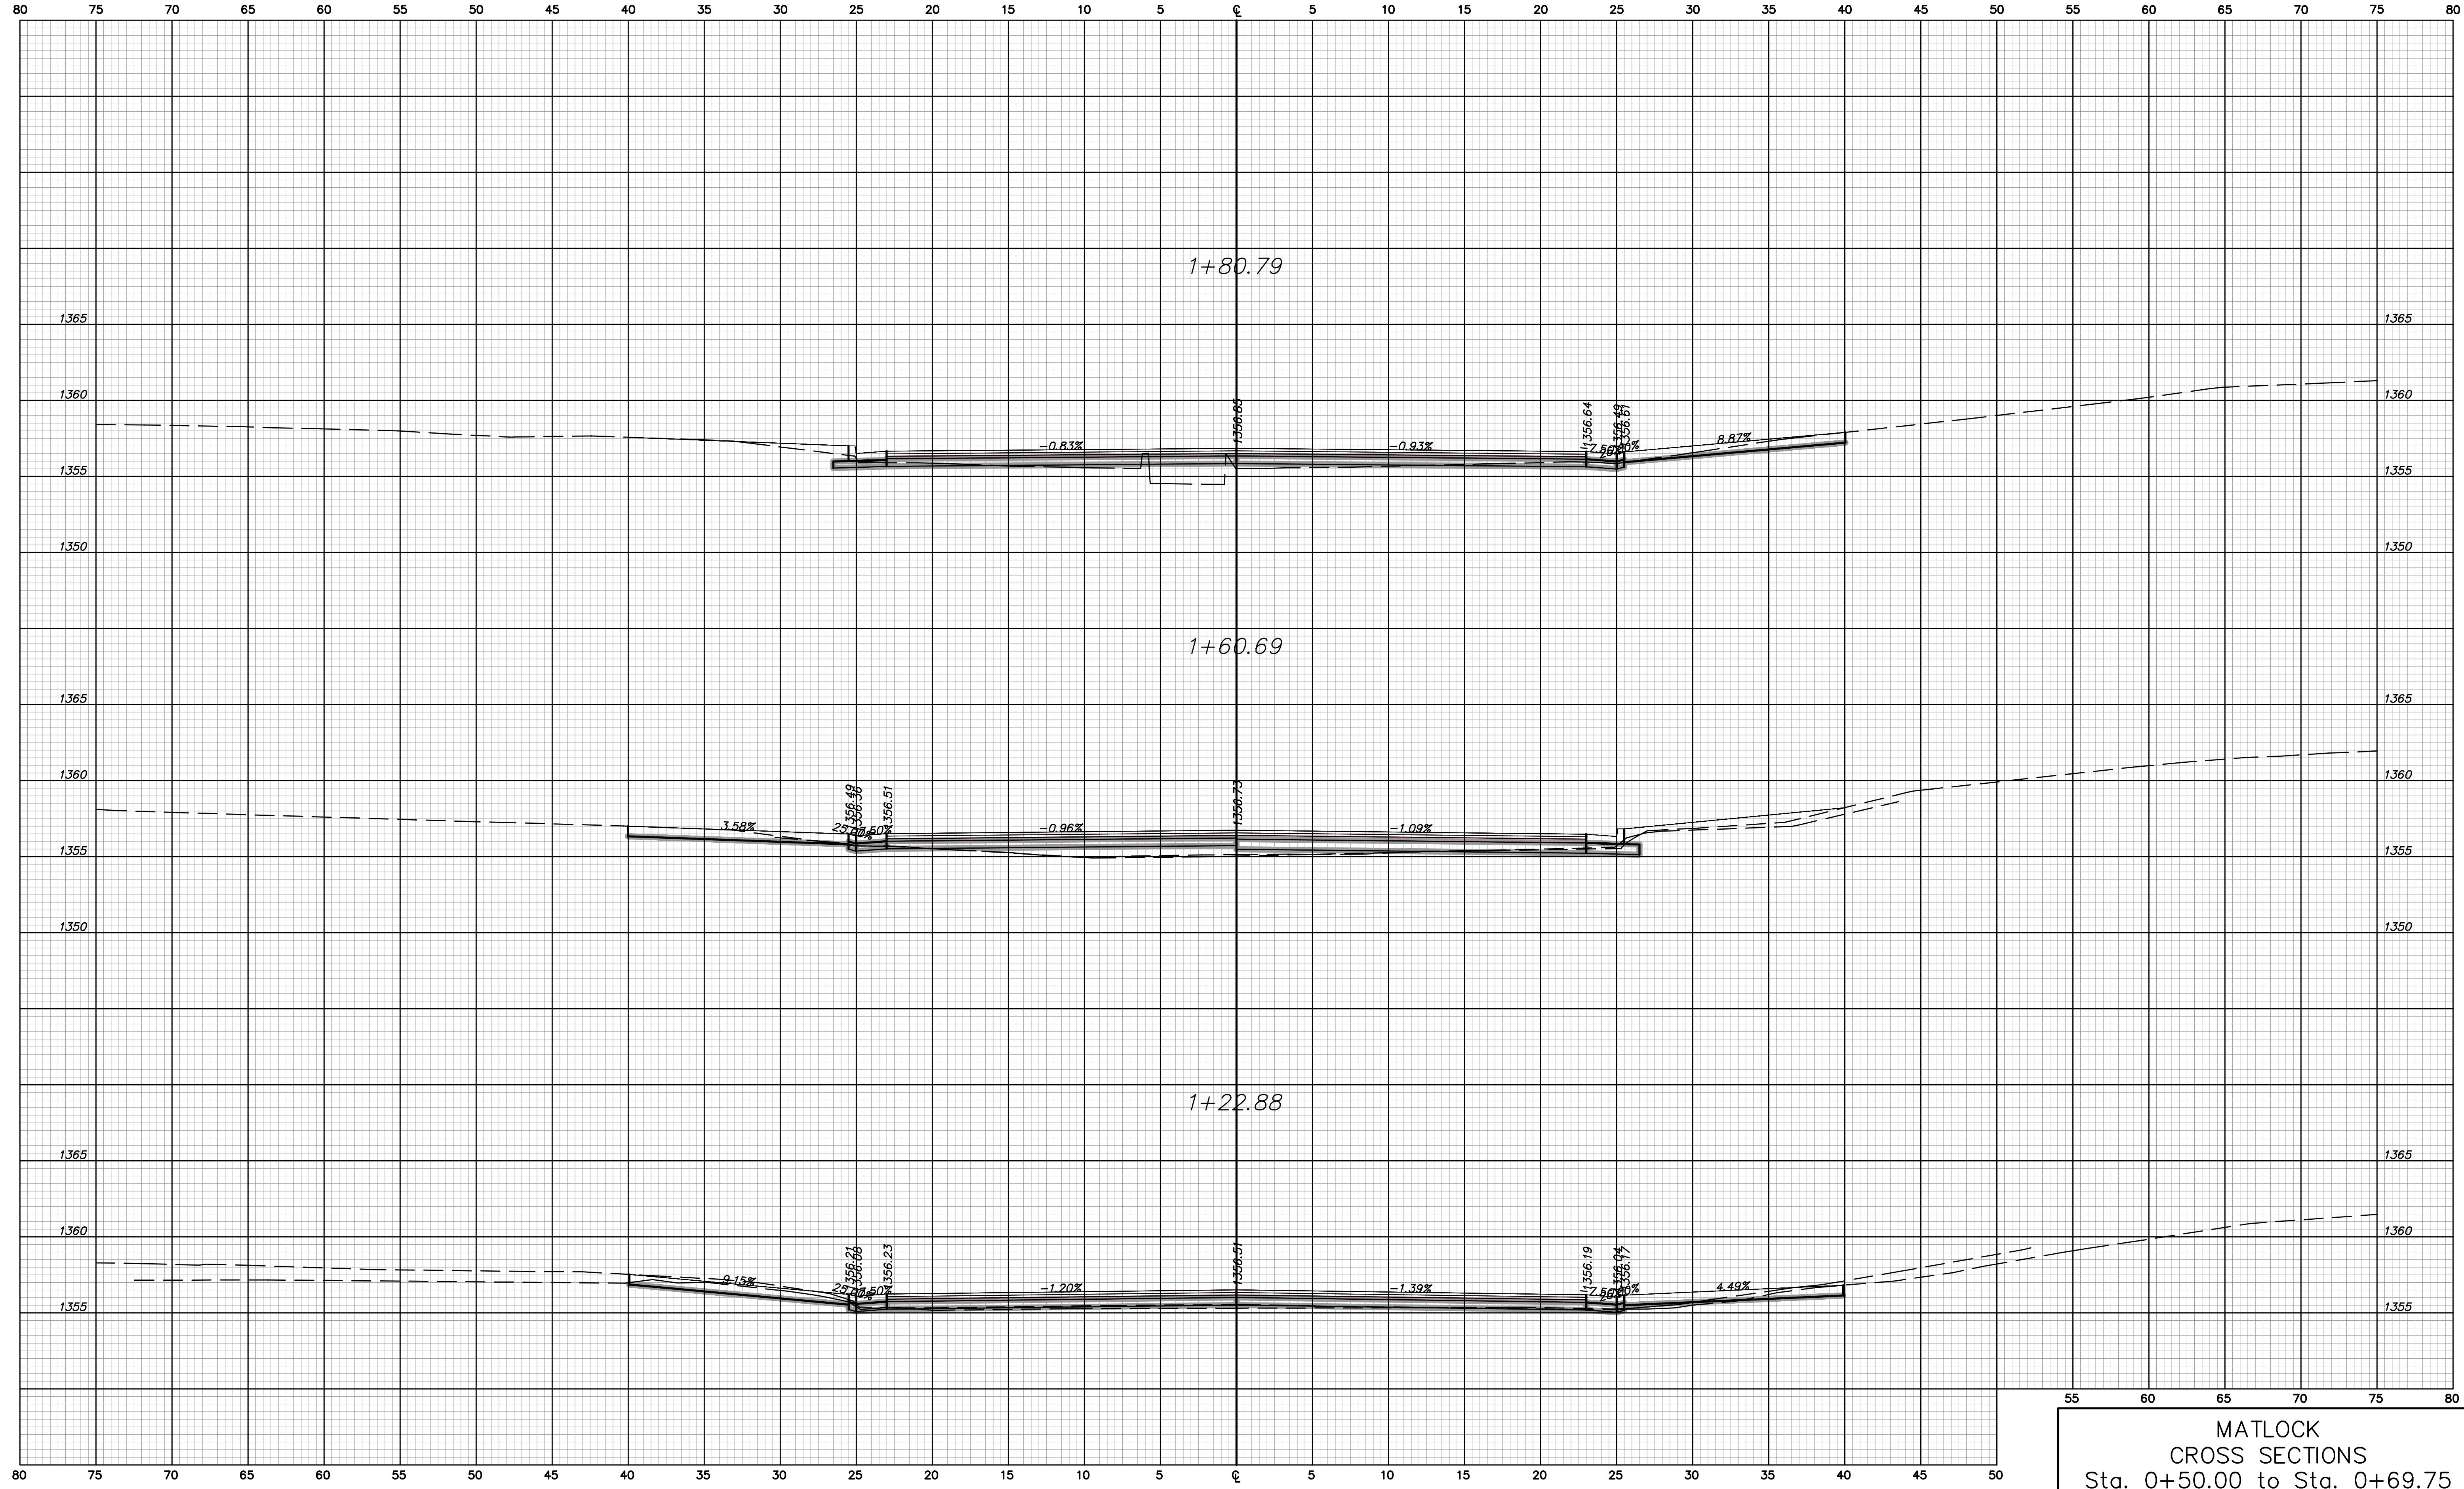

MATLOCK
 CROSS SECTIONS
 Sta. 0+50.00 to Sta. 0+69.75