


STATE	PROJECT NO.	YEAR	SHEET NO.	TOTAL SHEETS
KANSAS	1871A	2008	316	374

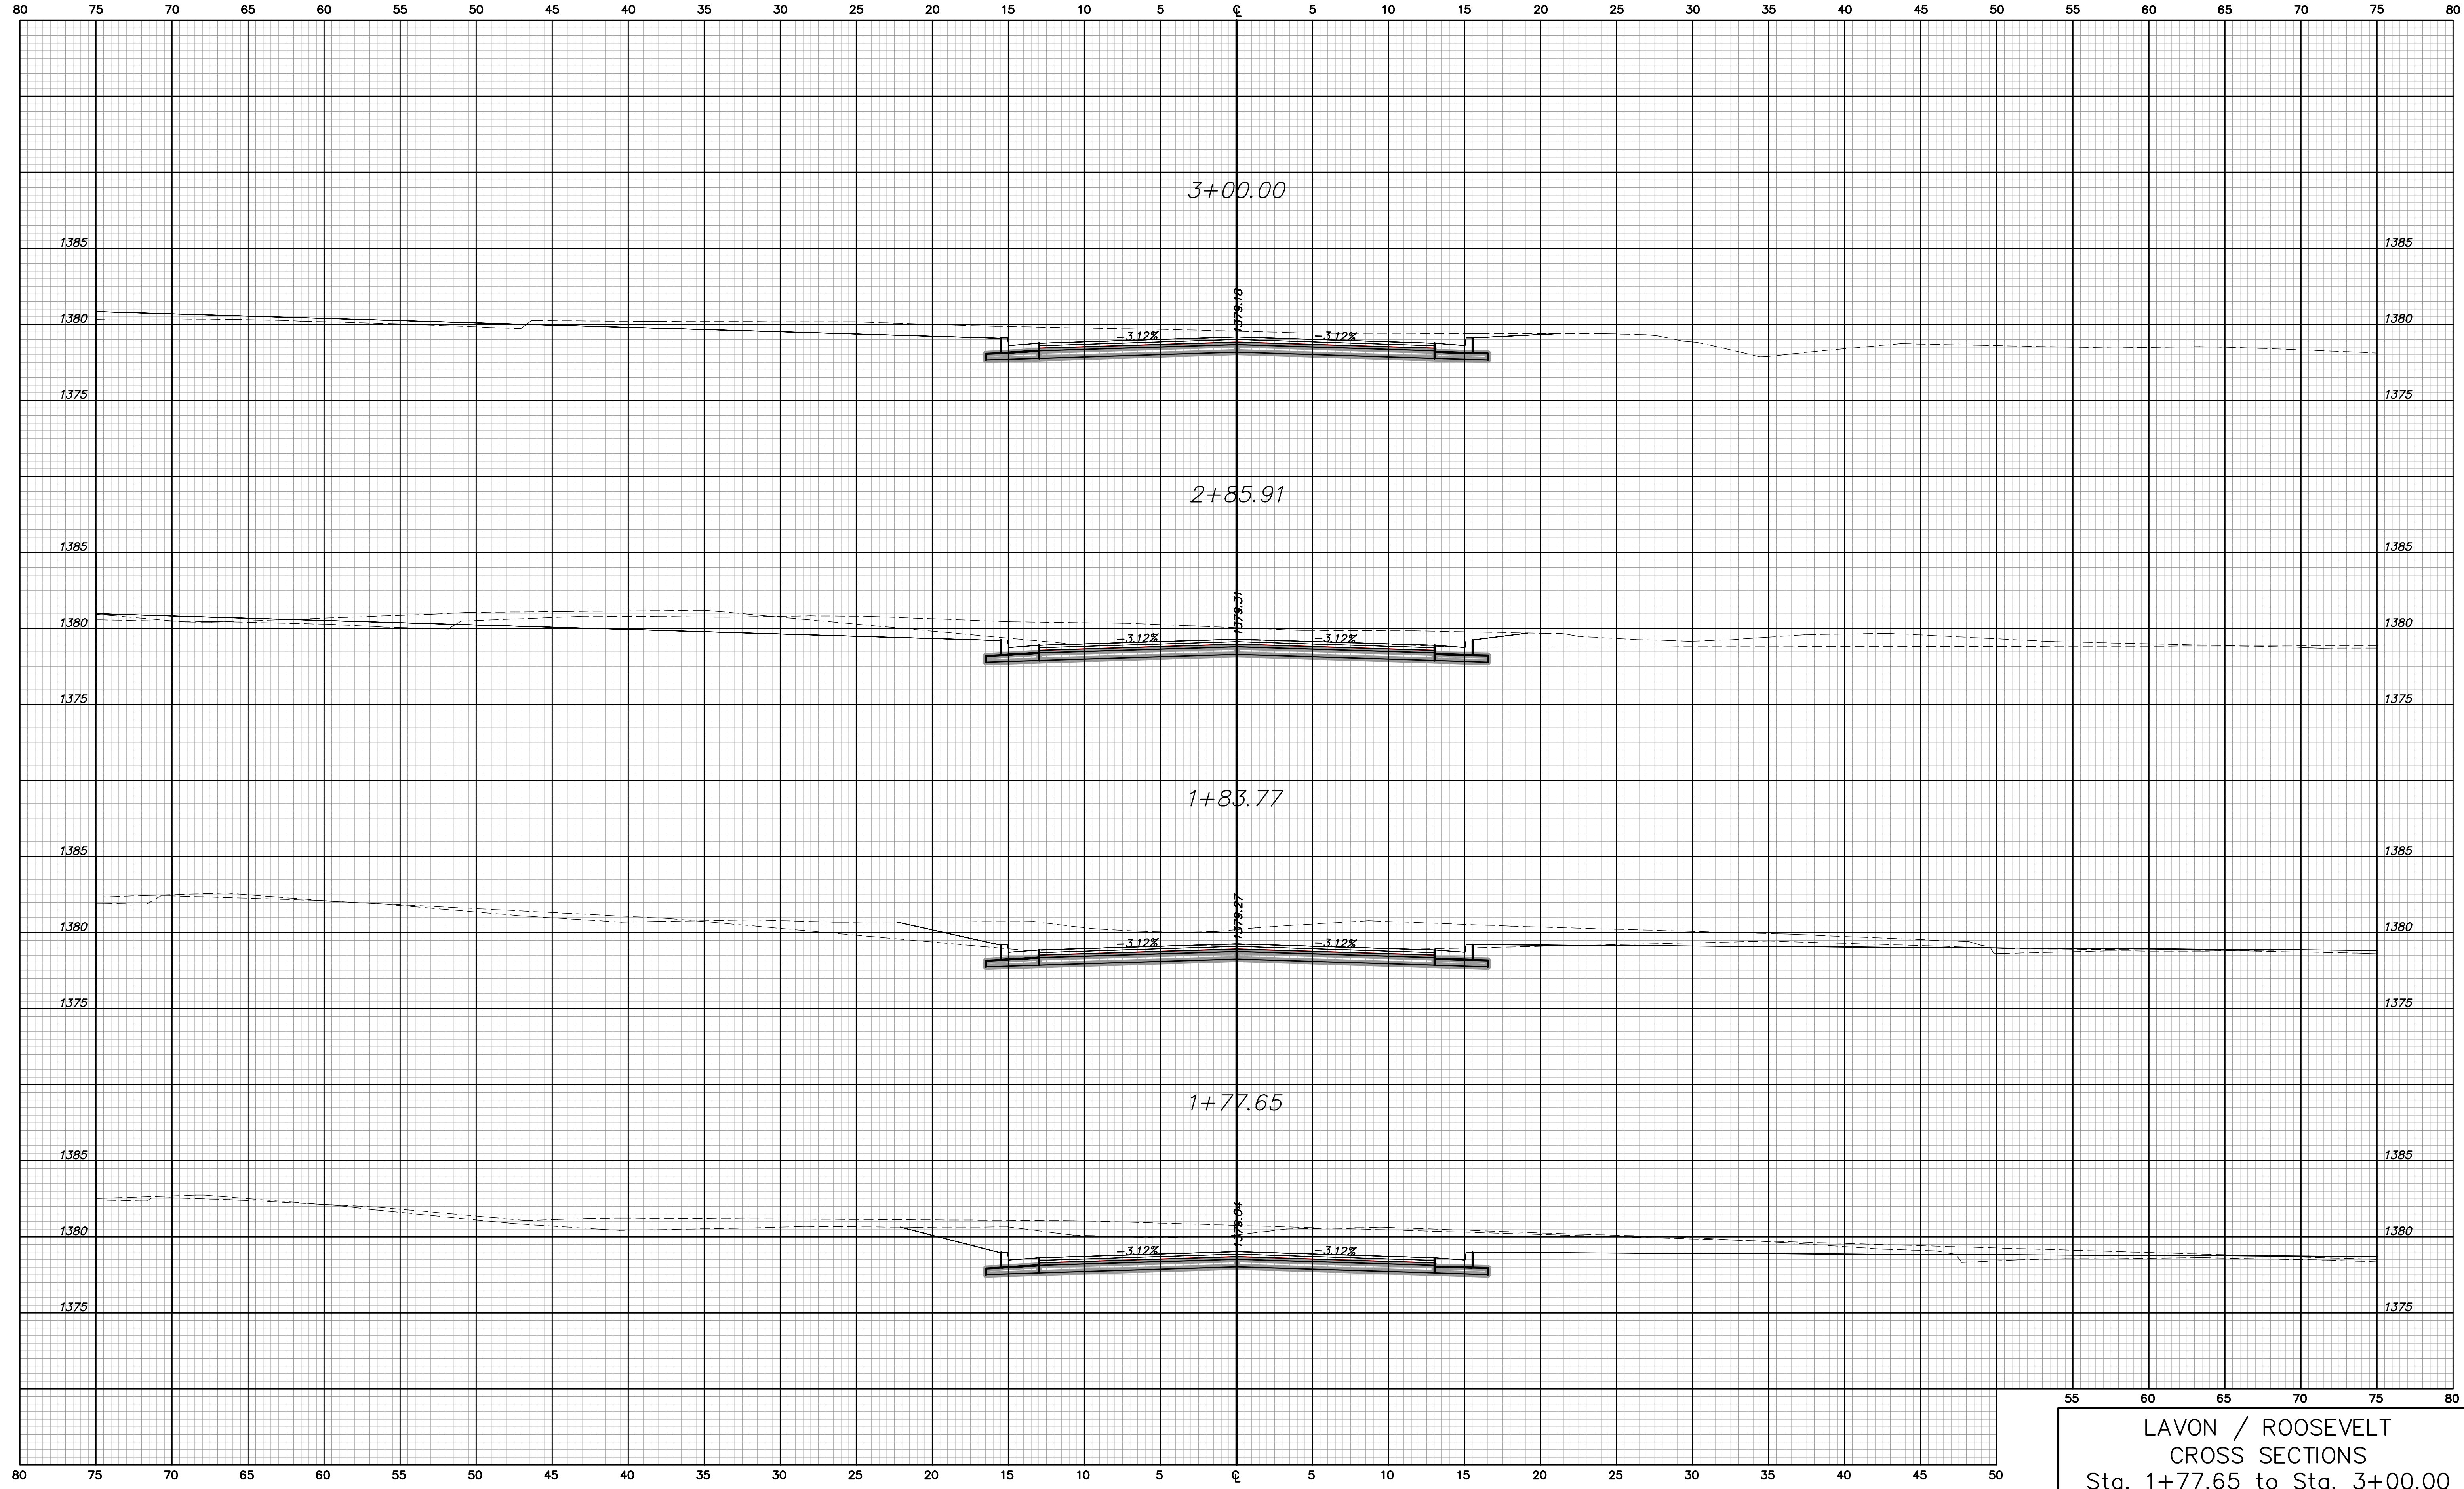

LAVON / ROOSEVELT
 CROSS SECTIONS
 Sta. 1+77.65 to Sta. 3+00.00