


STATE	PROJECT NO.	YEAR	SHEET NO.	TOTAL SHEETS
KANSAS	1871A	2008	325	374

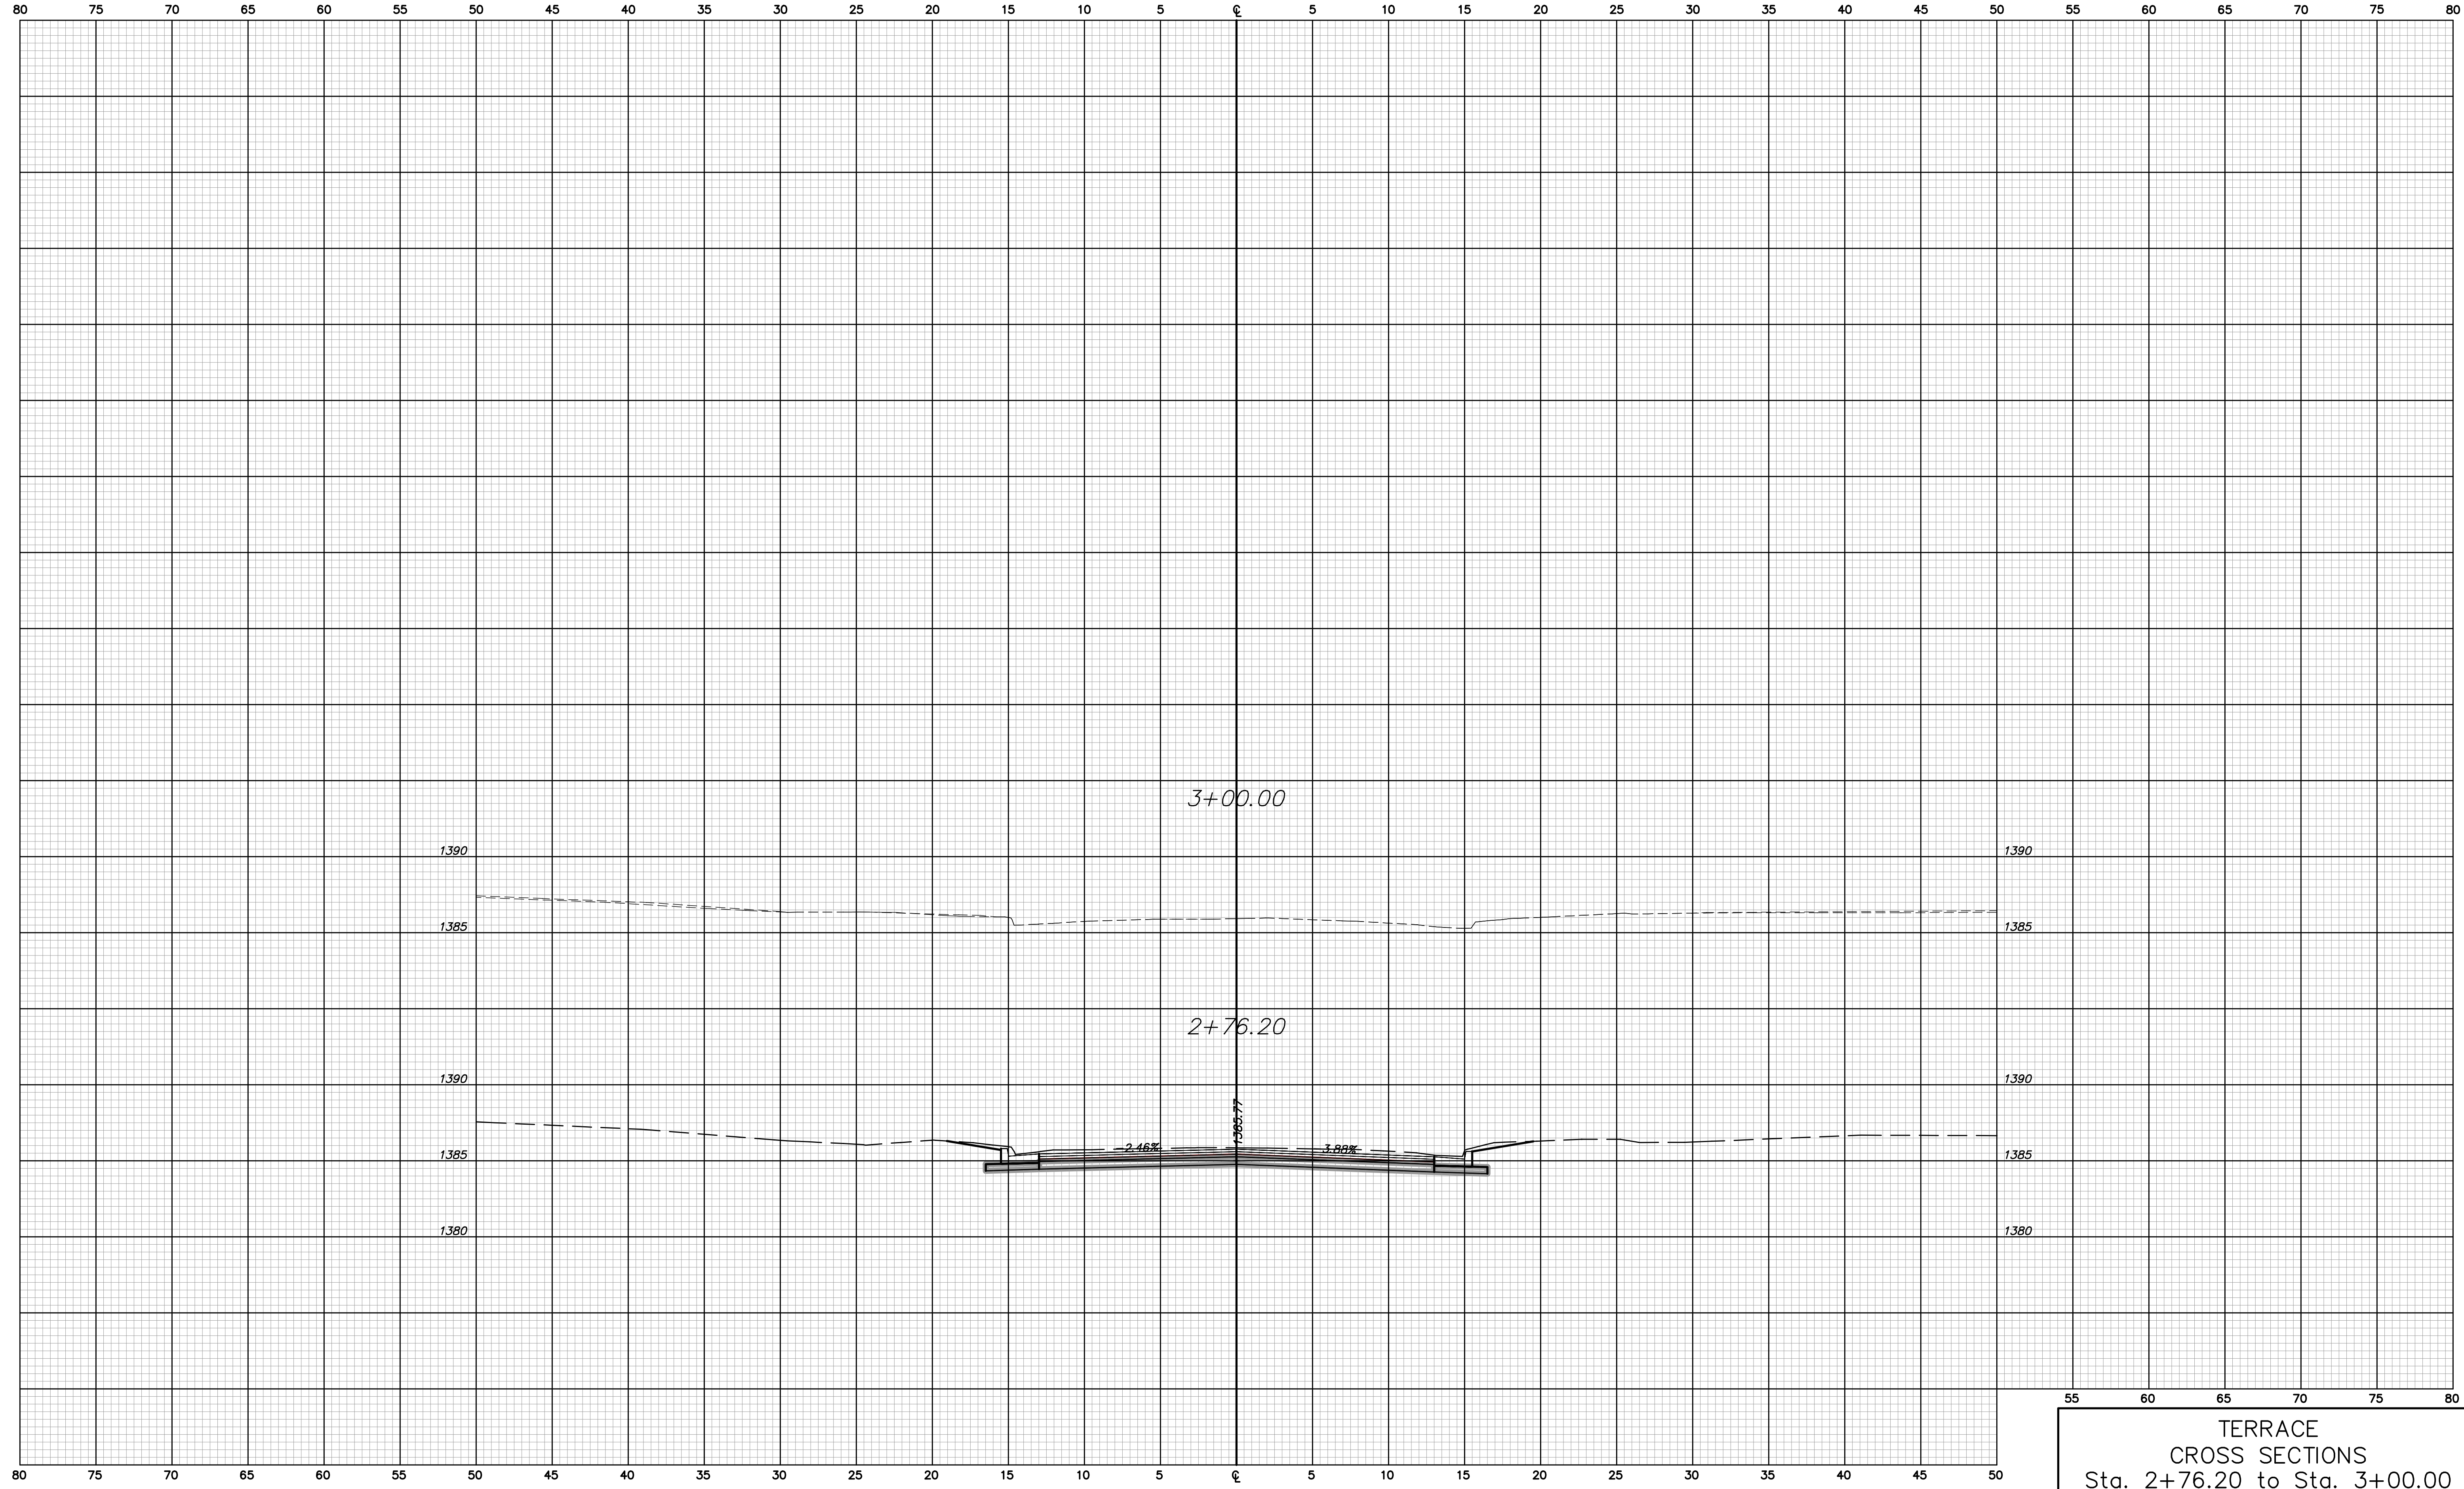

TERRACE
CROSS SECTIONS
Sta. 2+76.20 to Sta. 3+00.00