


BENCHMARK:
 BM #103 - Chiseled "+" 11.2' West and 16.0' North of the
 Centerlines of Both Brookhaven & Idlewild.
 Elev. = 1265.34 (NAVD 88)

SCALE:
 HORIZONTAL: 1" = 20'
 VERTICAL: 1" = 5'

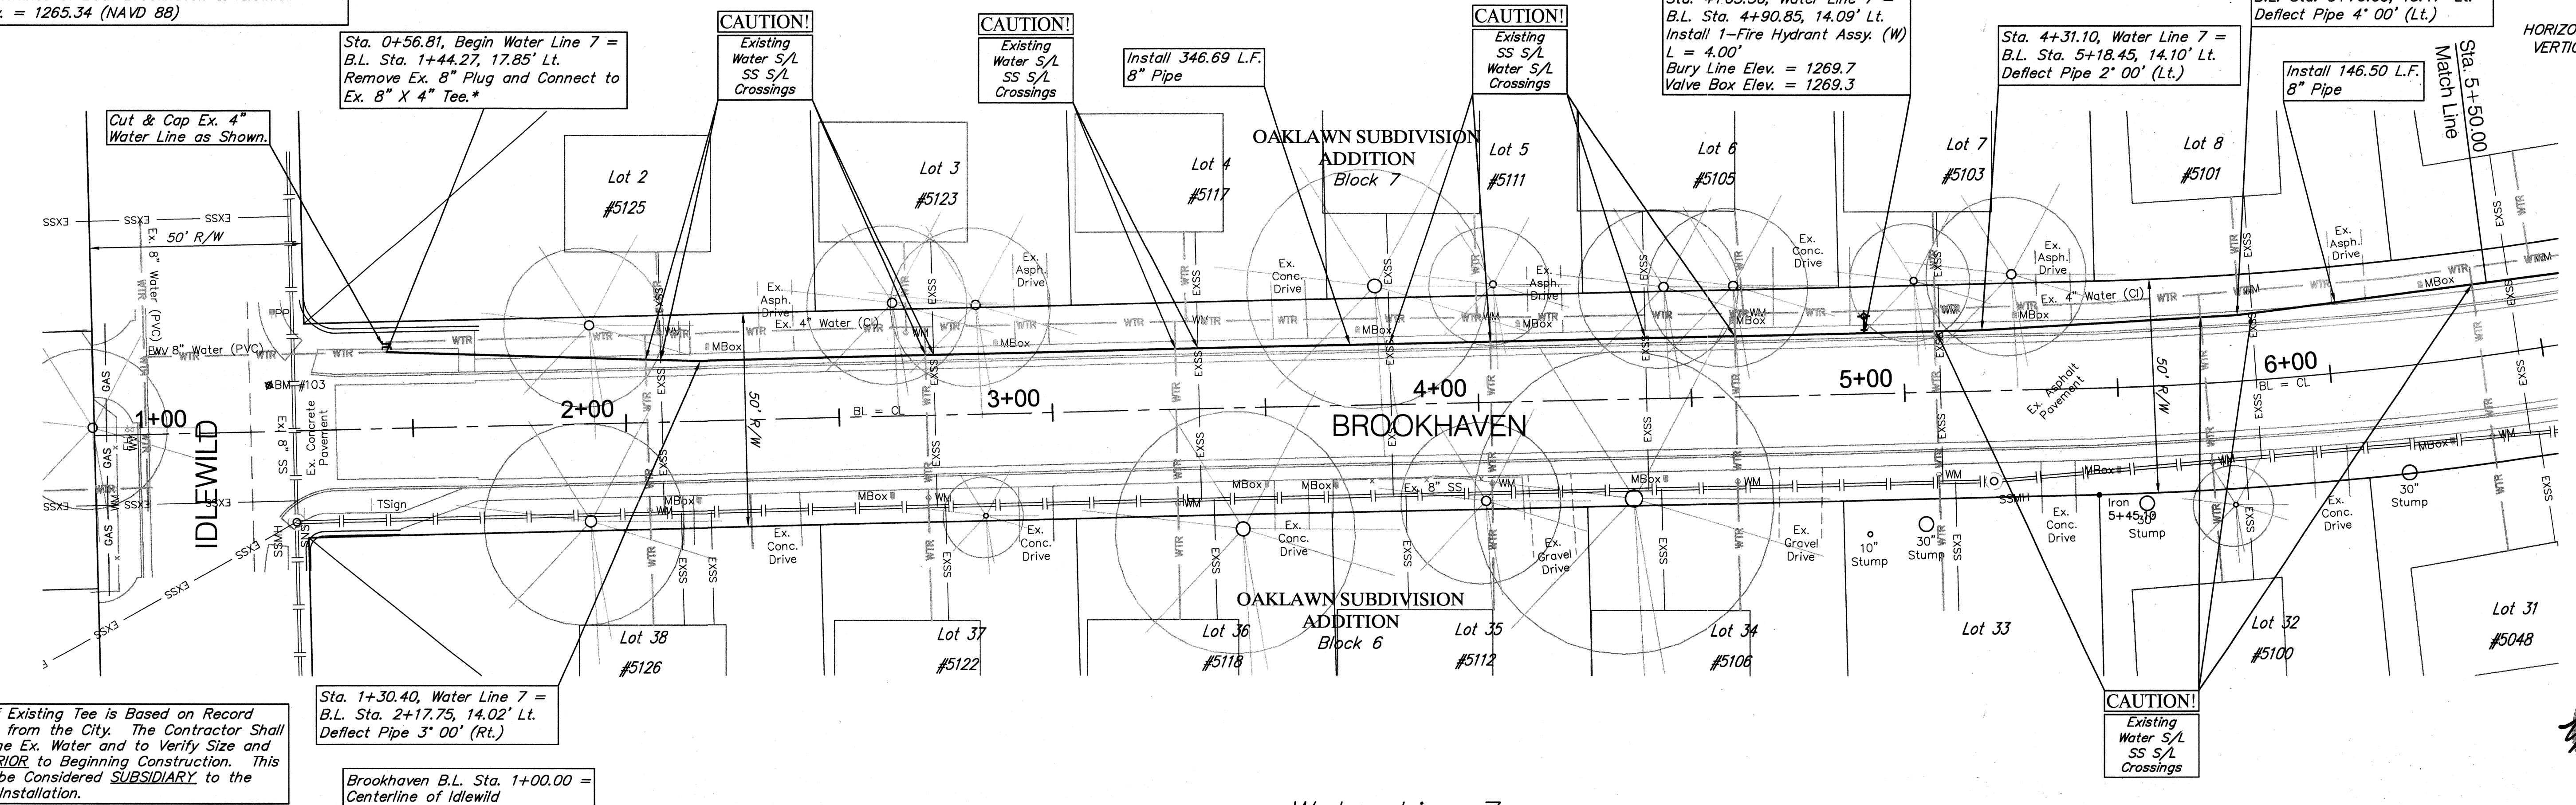

* Location of Existing Tee is Based on Record Information from the City. The Contractor Shall Excavate the Ex. Water and to Verify Size and Location PRIOR to Beginning Construction. This Work Shall be Considered SUBSIDIARY to the Water Line Installation.

Sta. 1+30.40, Water Line 7 =
 B.L. Sta. 2+17.75, 14.02' Lt.
 Deflect Pipe 3' 00" (Rt.)

Brookhaven B.L. Sta. 1+00.00 =
 Centerline of Idlewild

Water Line 7

