


BENCHMARK:  
 BM #101 - Chiseled "x" 11.8' West and 16.0' North of the  
 Centerlines of Both Elmhurst & Idlewild.  
 Elev. = 1266.52 (NAVD 88)

SCALE:  
 HORIZONTAL: 1" = 20'  
 VERTICAL: 1" = 5'

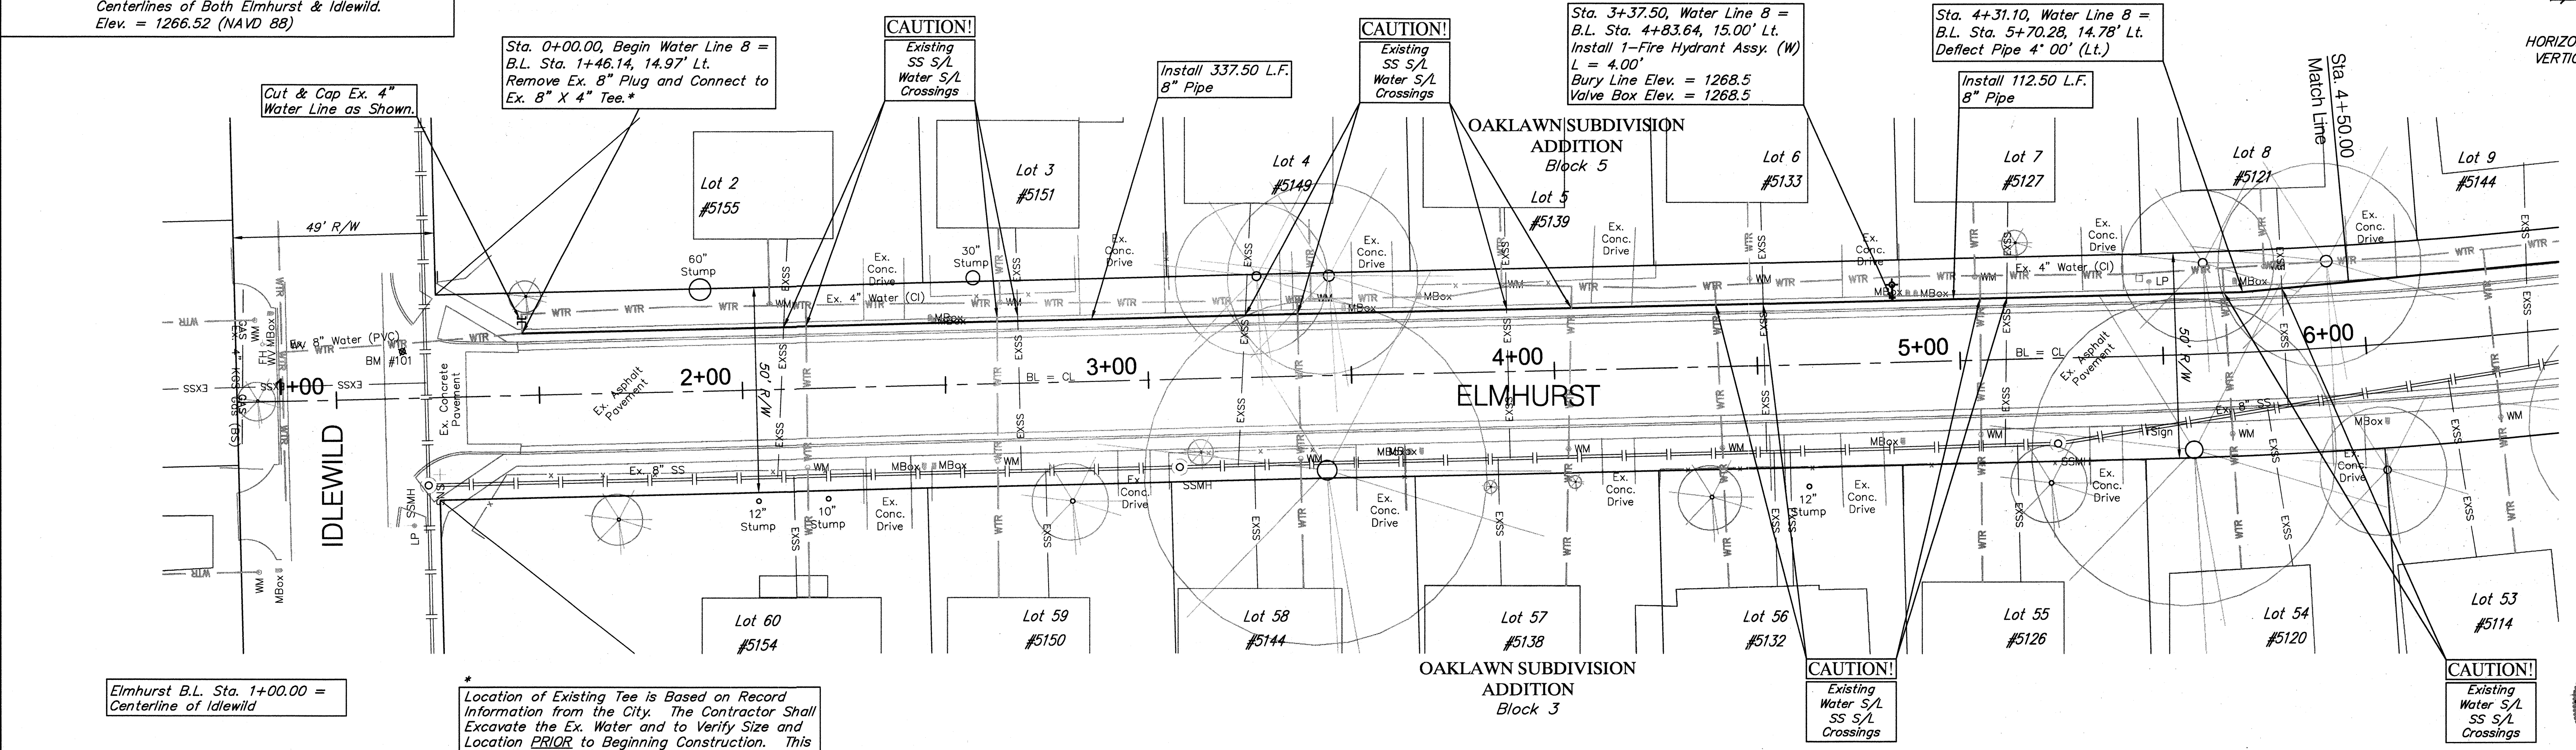

Water Line 8

