



BENCHMARK:
 BM #129 - Magnail/washer on asphalt near midpoint of house at 4933 Elmhurst, ±8' West of CL Elmhurst.
 Elev. = 1269.89 (NAVD 88)

BENCHMARK:
 BM #114 - Chiseled "□" at the Midway Point of the SW Curb Return of the Intersection of Elmhurst & Fairhaven.
 Elev. = 1269.53 (NAVD 88)

SCALE:
 HORIZONTAL: 1" = 20'
 VERTICAL: 1" = 5'

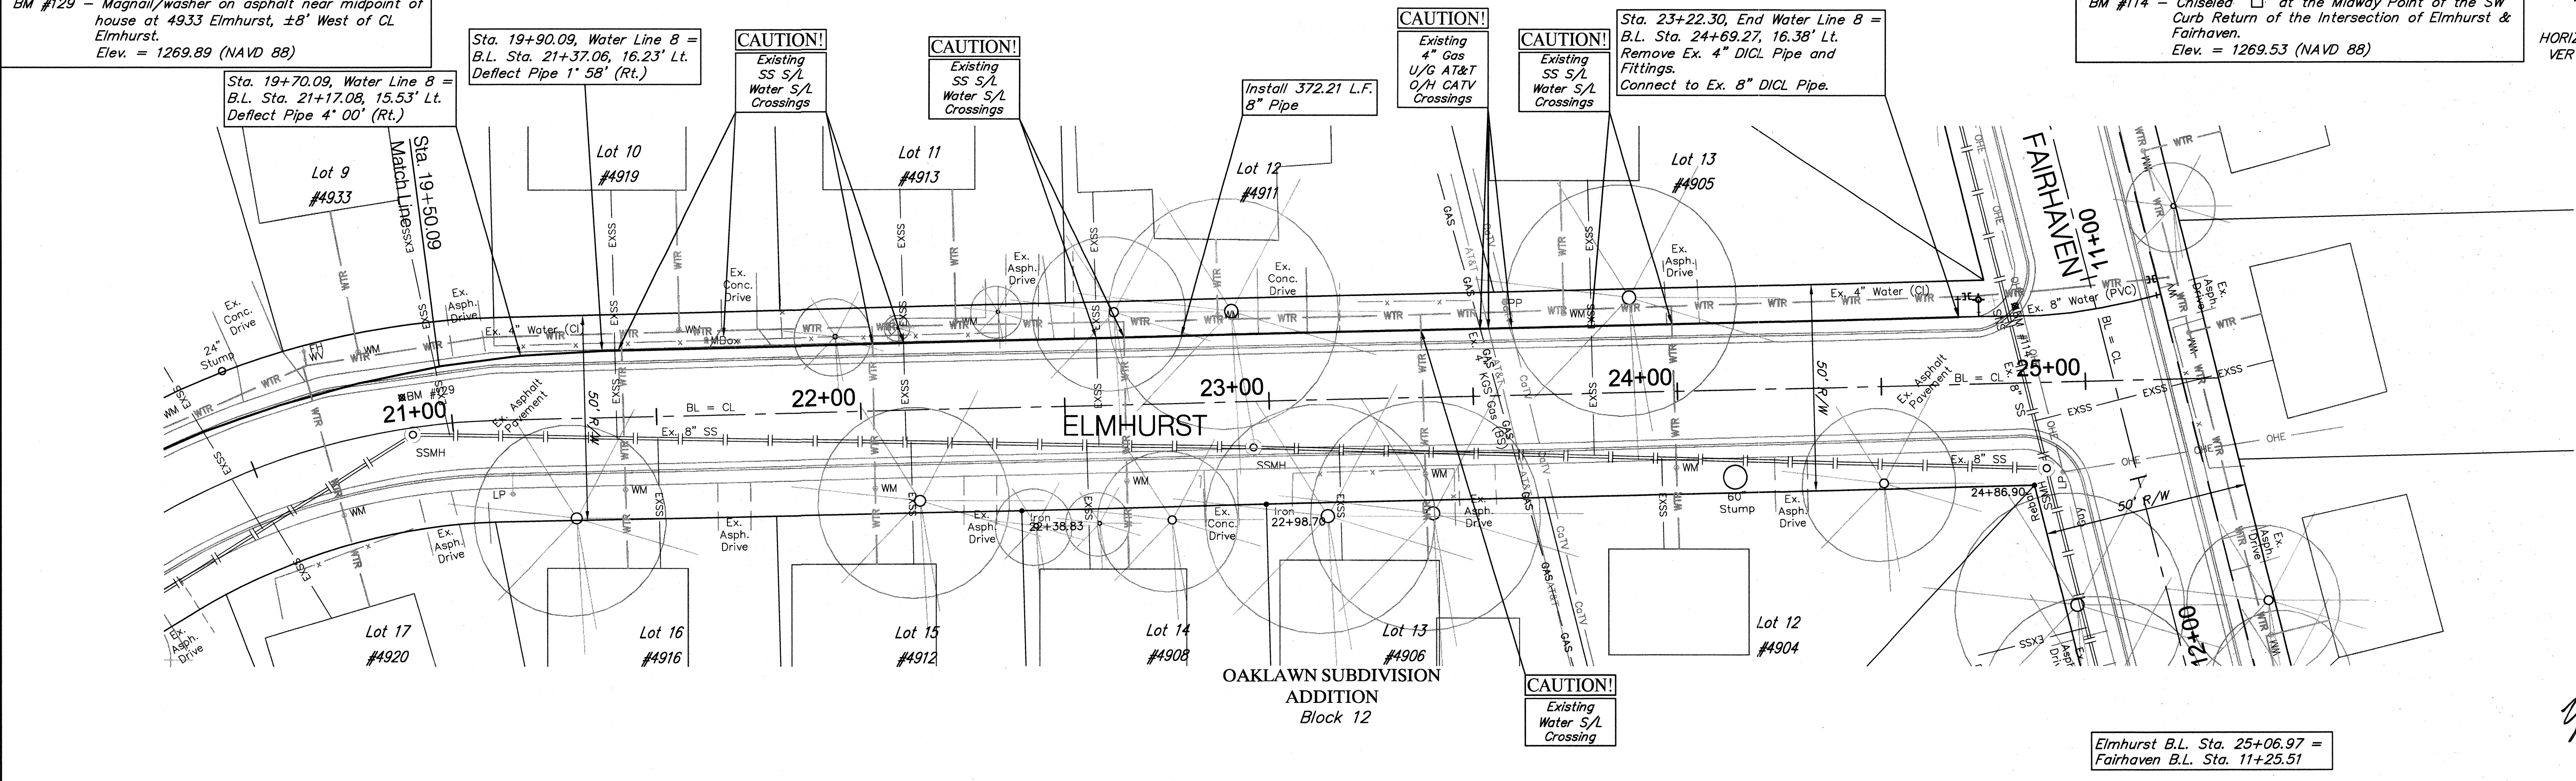

Water Line 8

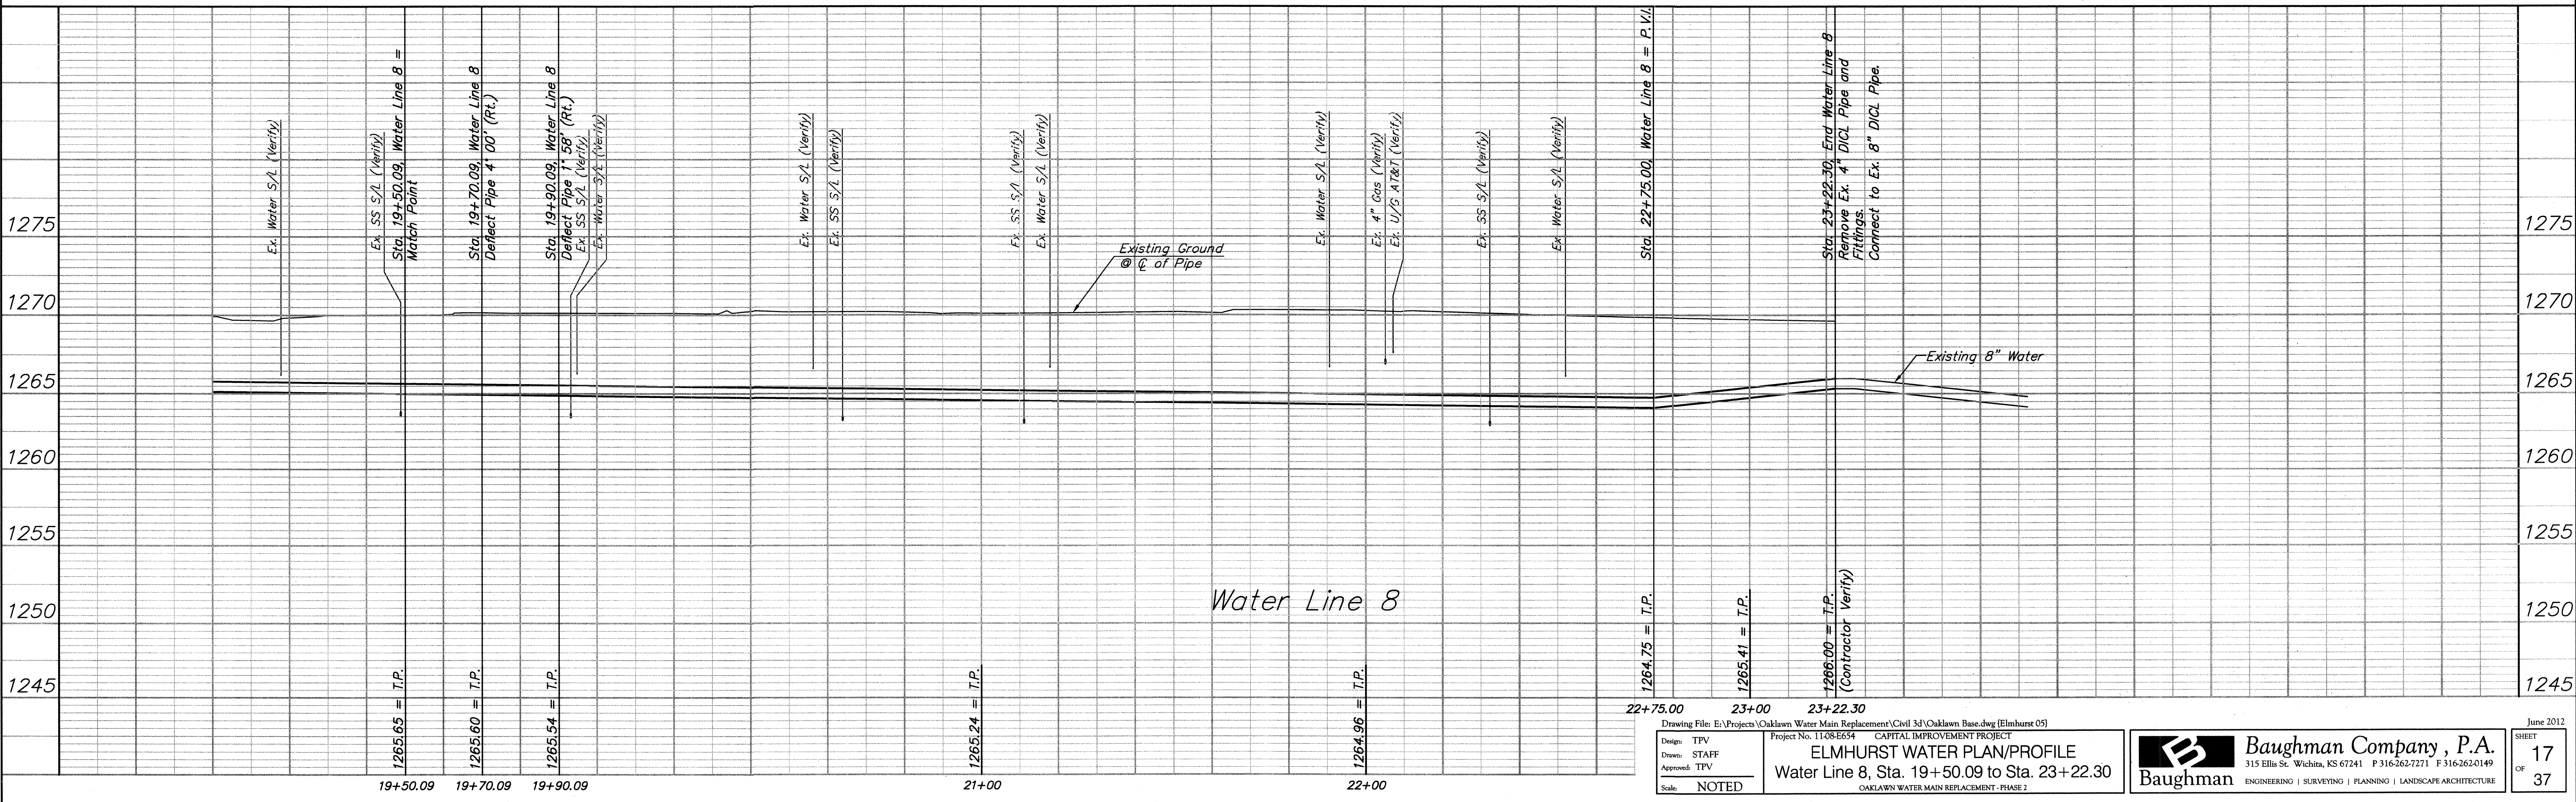

Water Line 8