



BENCHMARK:
 BM #133 - Magnail/washer in asphalt at SW corner of intersection of Hemlock & South entrance of Hemlock Place, 11' South and 11' West of CL intersection. Elev. = 1268.94 (NAVD 88)

SCALE:
 HORIZONTAL: 1" = 20'
 VERTICAL: 1" = 5'

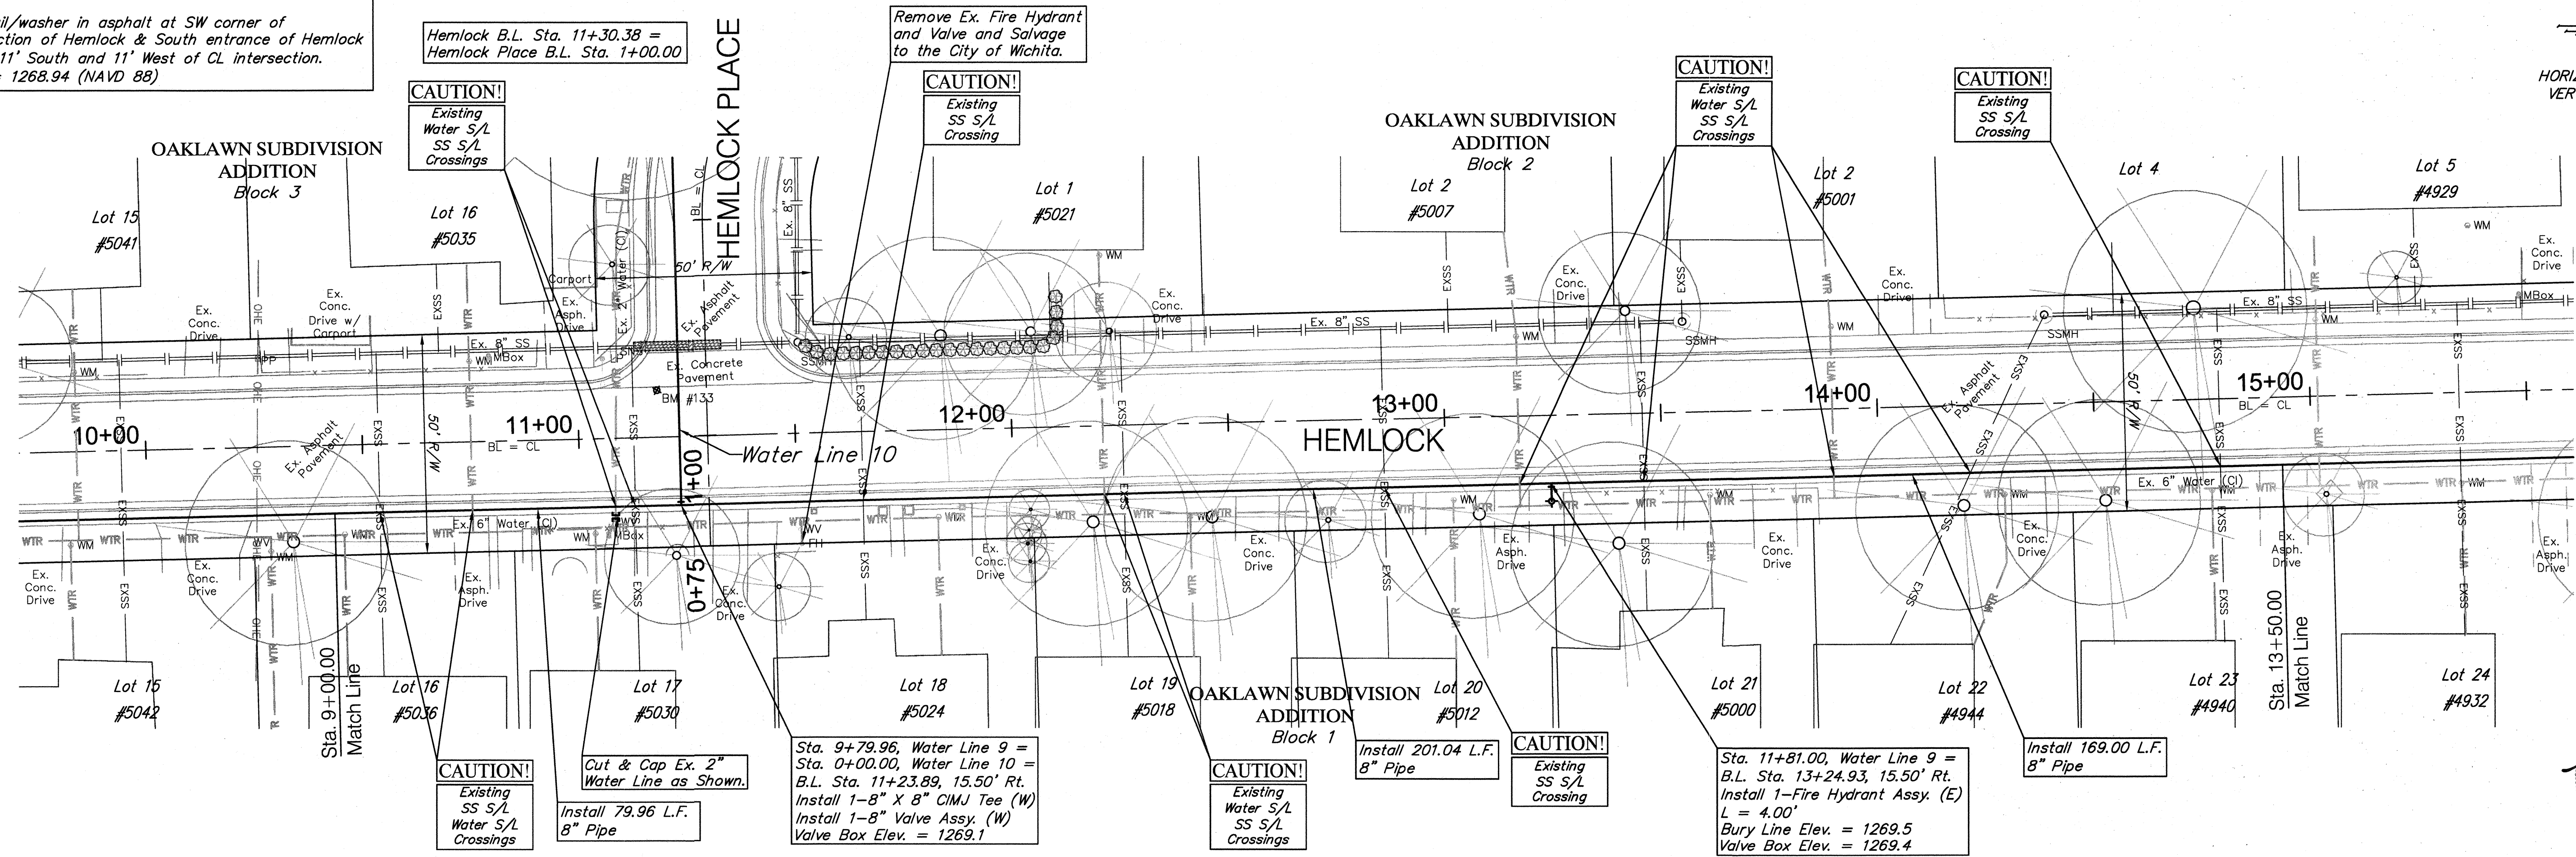

Water Line 9

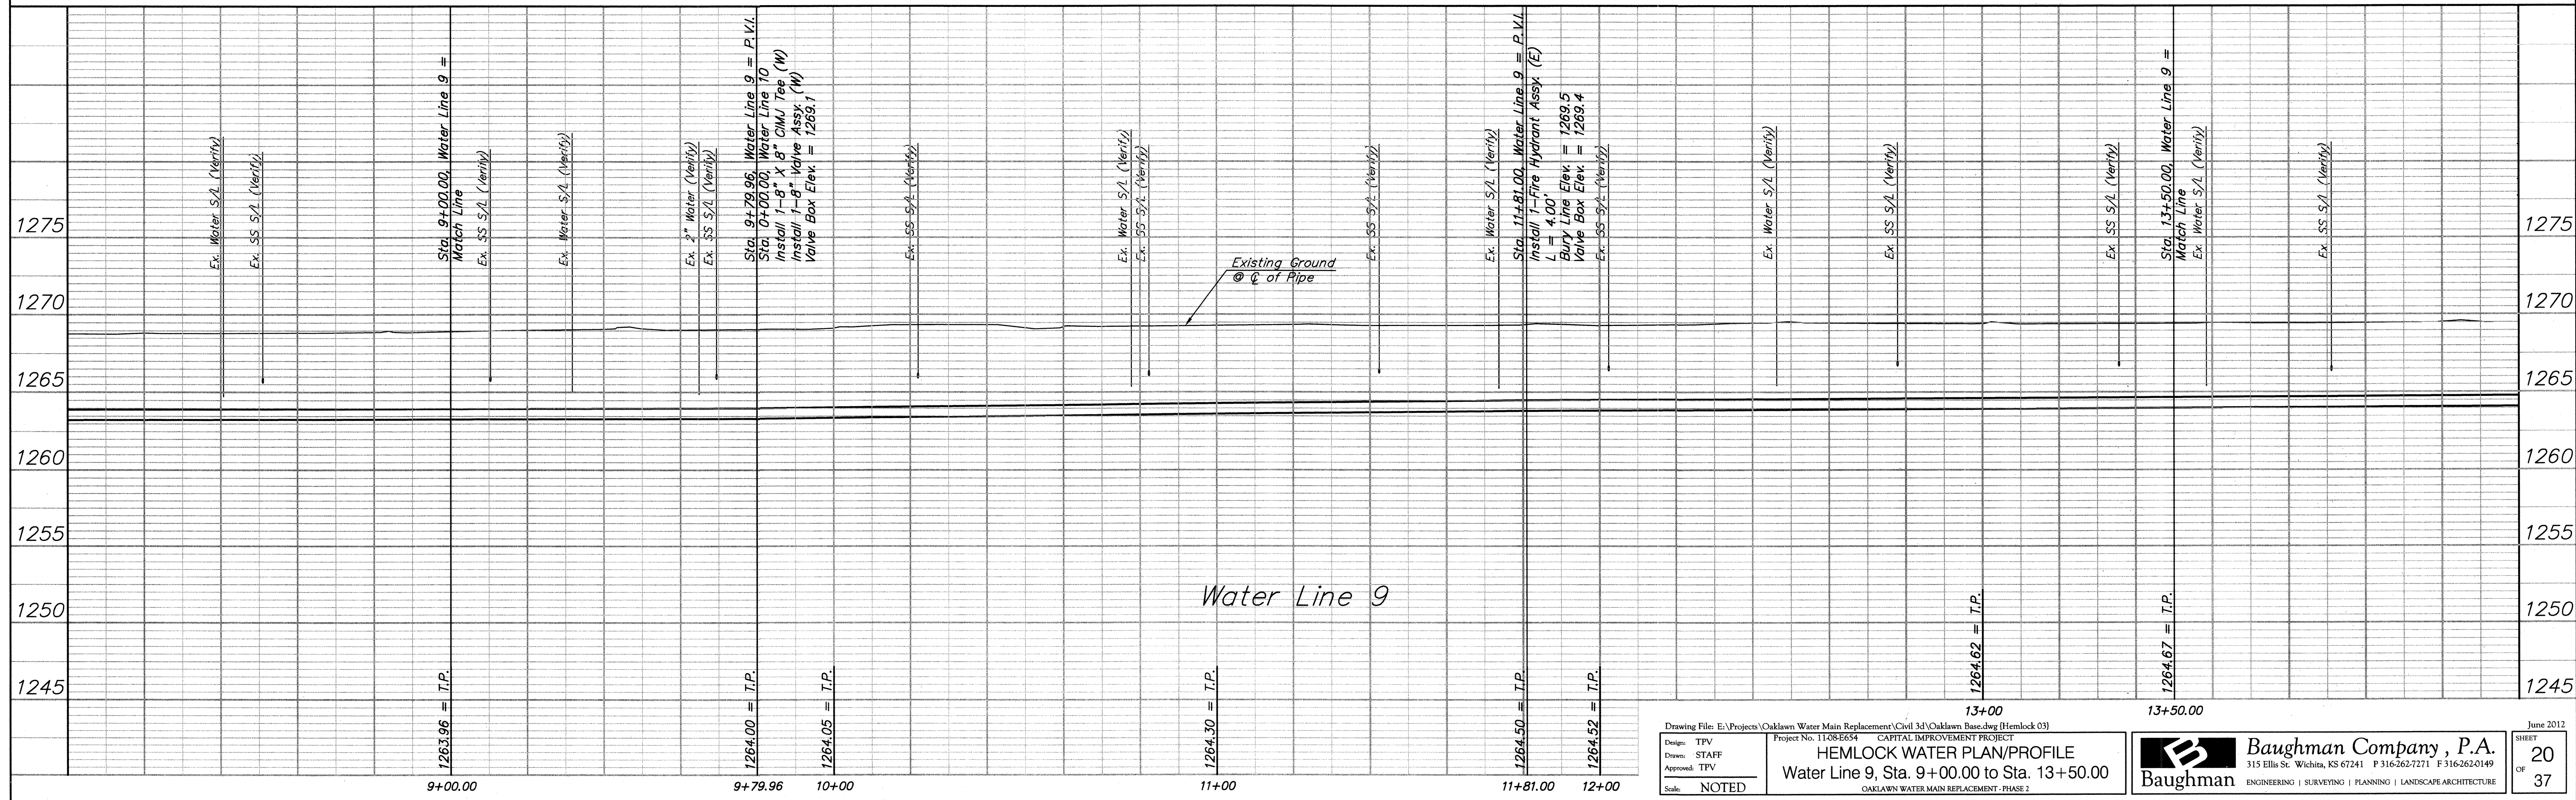

Drawing File: E:\Projects\Oaklawn Water Main Replacement\Civil 3d\Oaklawn Base.dwg (Hemlock 03)
 Project No. 11-08-E654 CAPITAL IMPROVEMENT PROJECT
 Design: TPV
 Drawn: STAFF
 Approved: TPV
 Scale: NOTED

Baughman Company, P.A.
 315 Ellis St. Wichita, KS 67241 P 316-262-7271 F 316-262-0149
 ENGINEERING | SURVEYING | PLANNING | LANDSCAPE ARCHITECTURE

June 2012
 SHEET 20 OF 37