



BENCHMARK:
 BM #118 - Chiseled "□" on the Top of Curb at the West End of the SW Curb Return at 47th Street South & Cedarvale.
 Elev. = 1270.26 (NAVD 88)

SCALE:
 HORIZONTAL: 1" = 20'
 VERTICAL: 1" = 5'

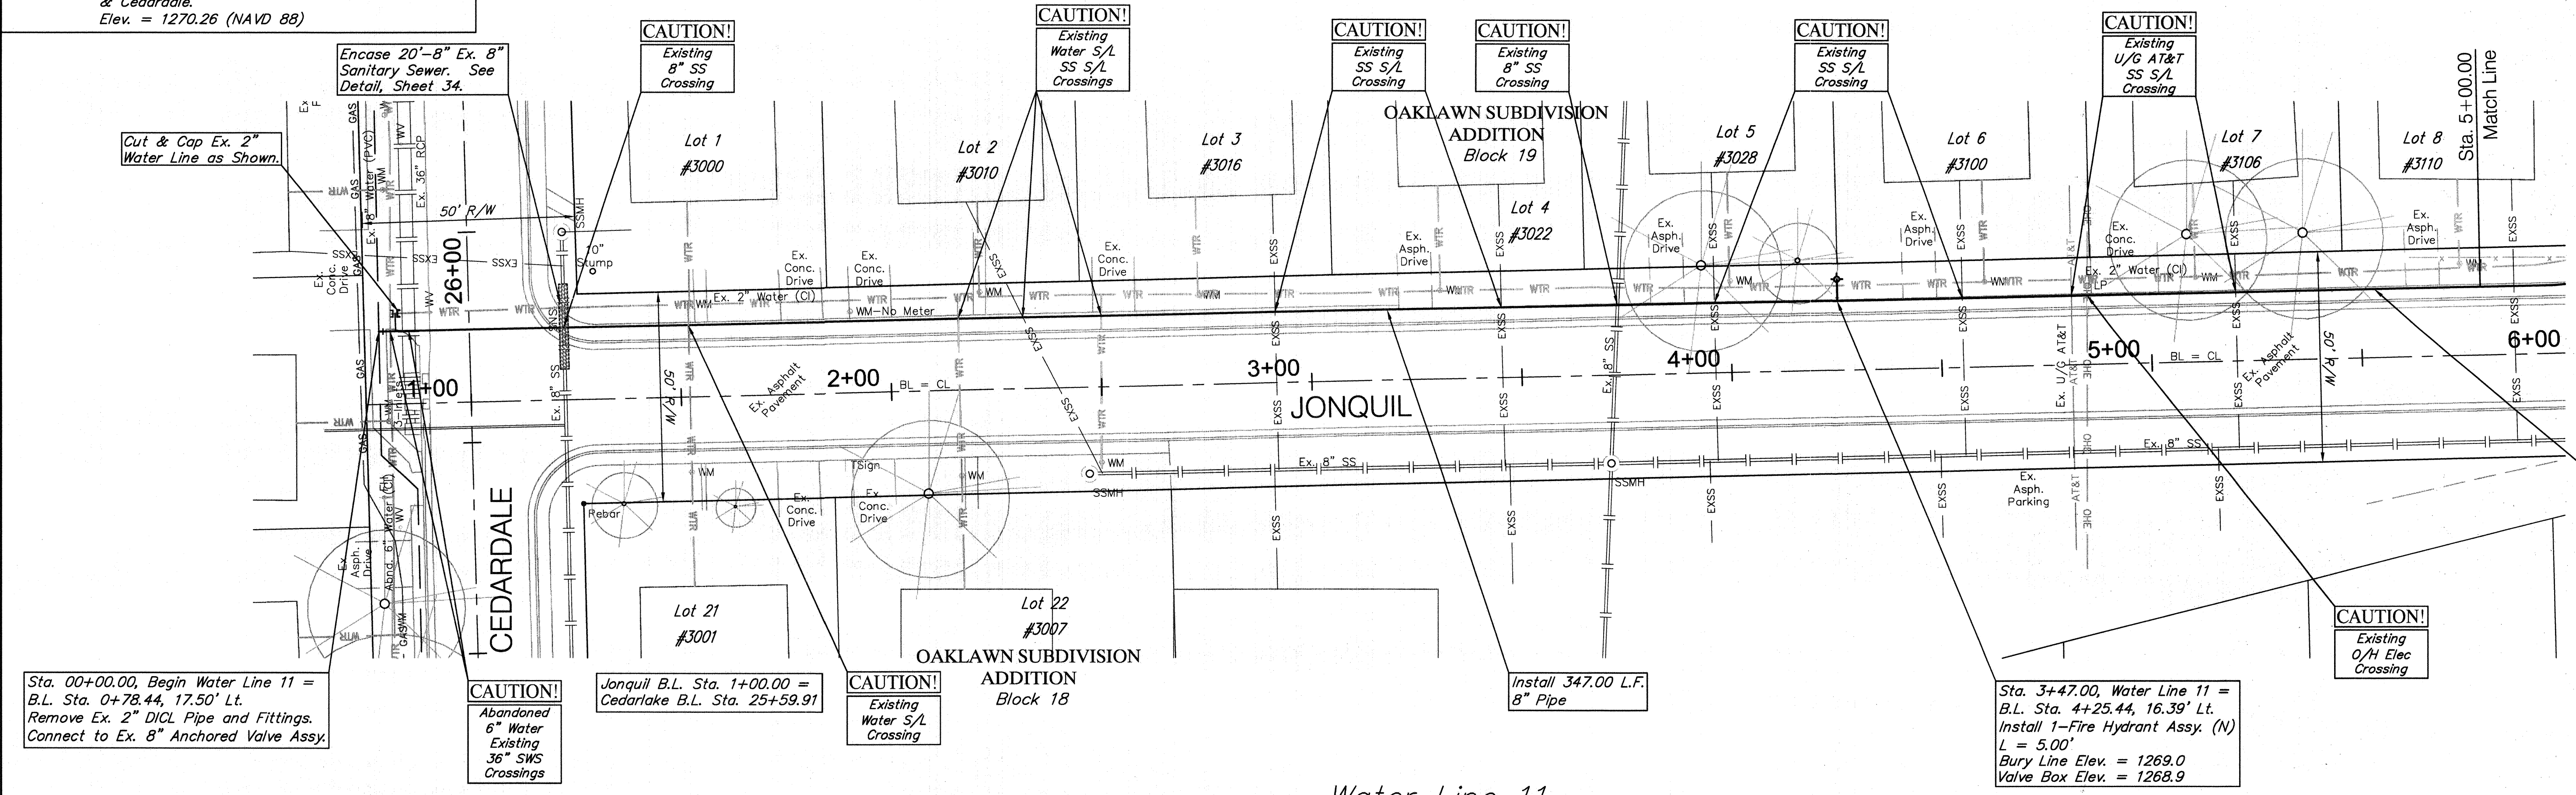

Water Line 11

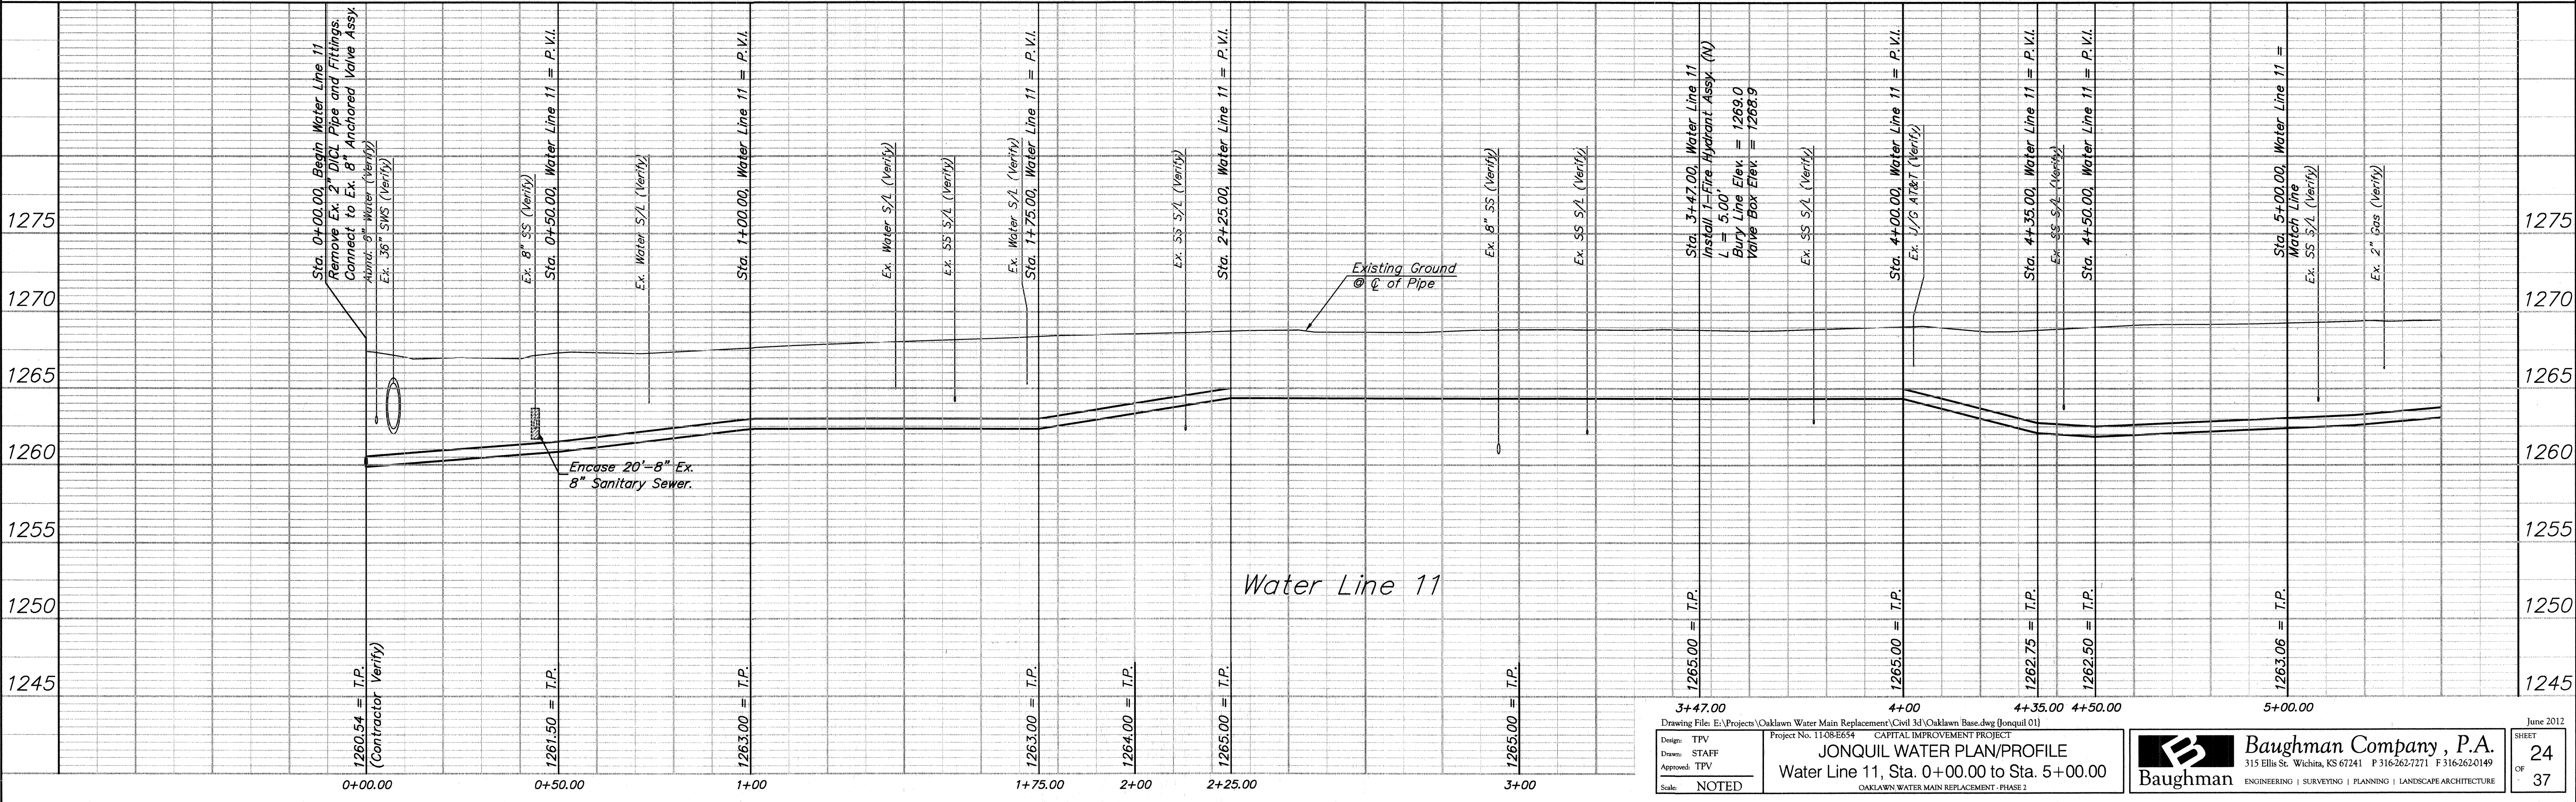

Drawing File: E:\Projects\Oaklawn Water Main Replacement\Civil 3d\Oaklawn Base.dwg [Jonquill 01]
 Project No. 11-05-EG54 CAPITAL IMPROVEMENT PROJECT
JONQUIL WATER PLAN/PROFILE
 Water Line 11, Sta. 0+00.00 to Sta. 5+00.00
 OAKLAWN WATER MAIN REPLACEMENT - PHASE 2

Design: TPV
 Drawn: STAFF
 Approved: TPV
 Scale: NOTED

Baughman Company, P.A.
 315 Ellis St. Wichita, KS 67241 P 316-262-7271 F 316-262-0149
 ENGINEERING | SURVEYING | PLANNING | LANDSCAPE ARCHITECTURE

June 2012
 SHEET 24 OF 37