



BENCHMARK:
 BM #138 - OBR (#4R w/big orange cap) ± CL of Jonquil
 South and 7' North of back of curb on north
 side of 47th Street South.
 Elev. = 1268.40 (NAVD 88)

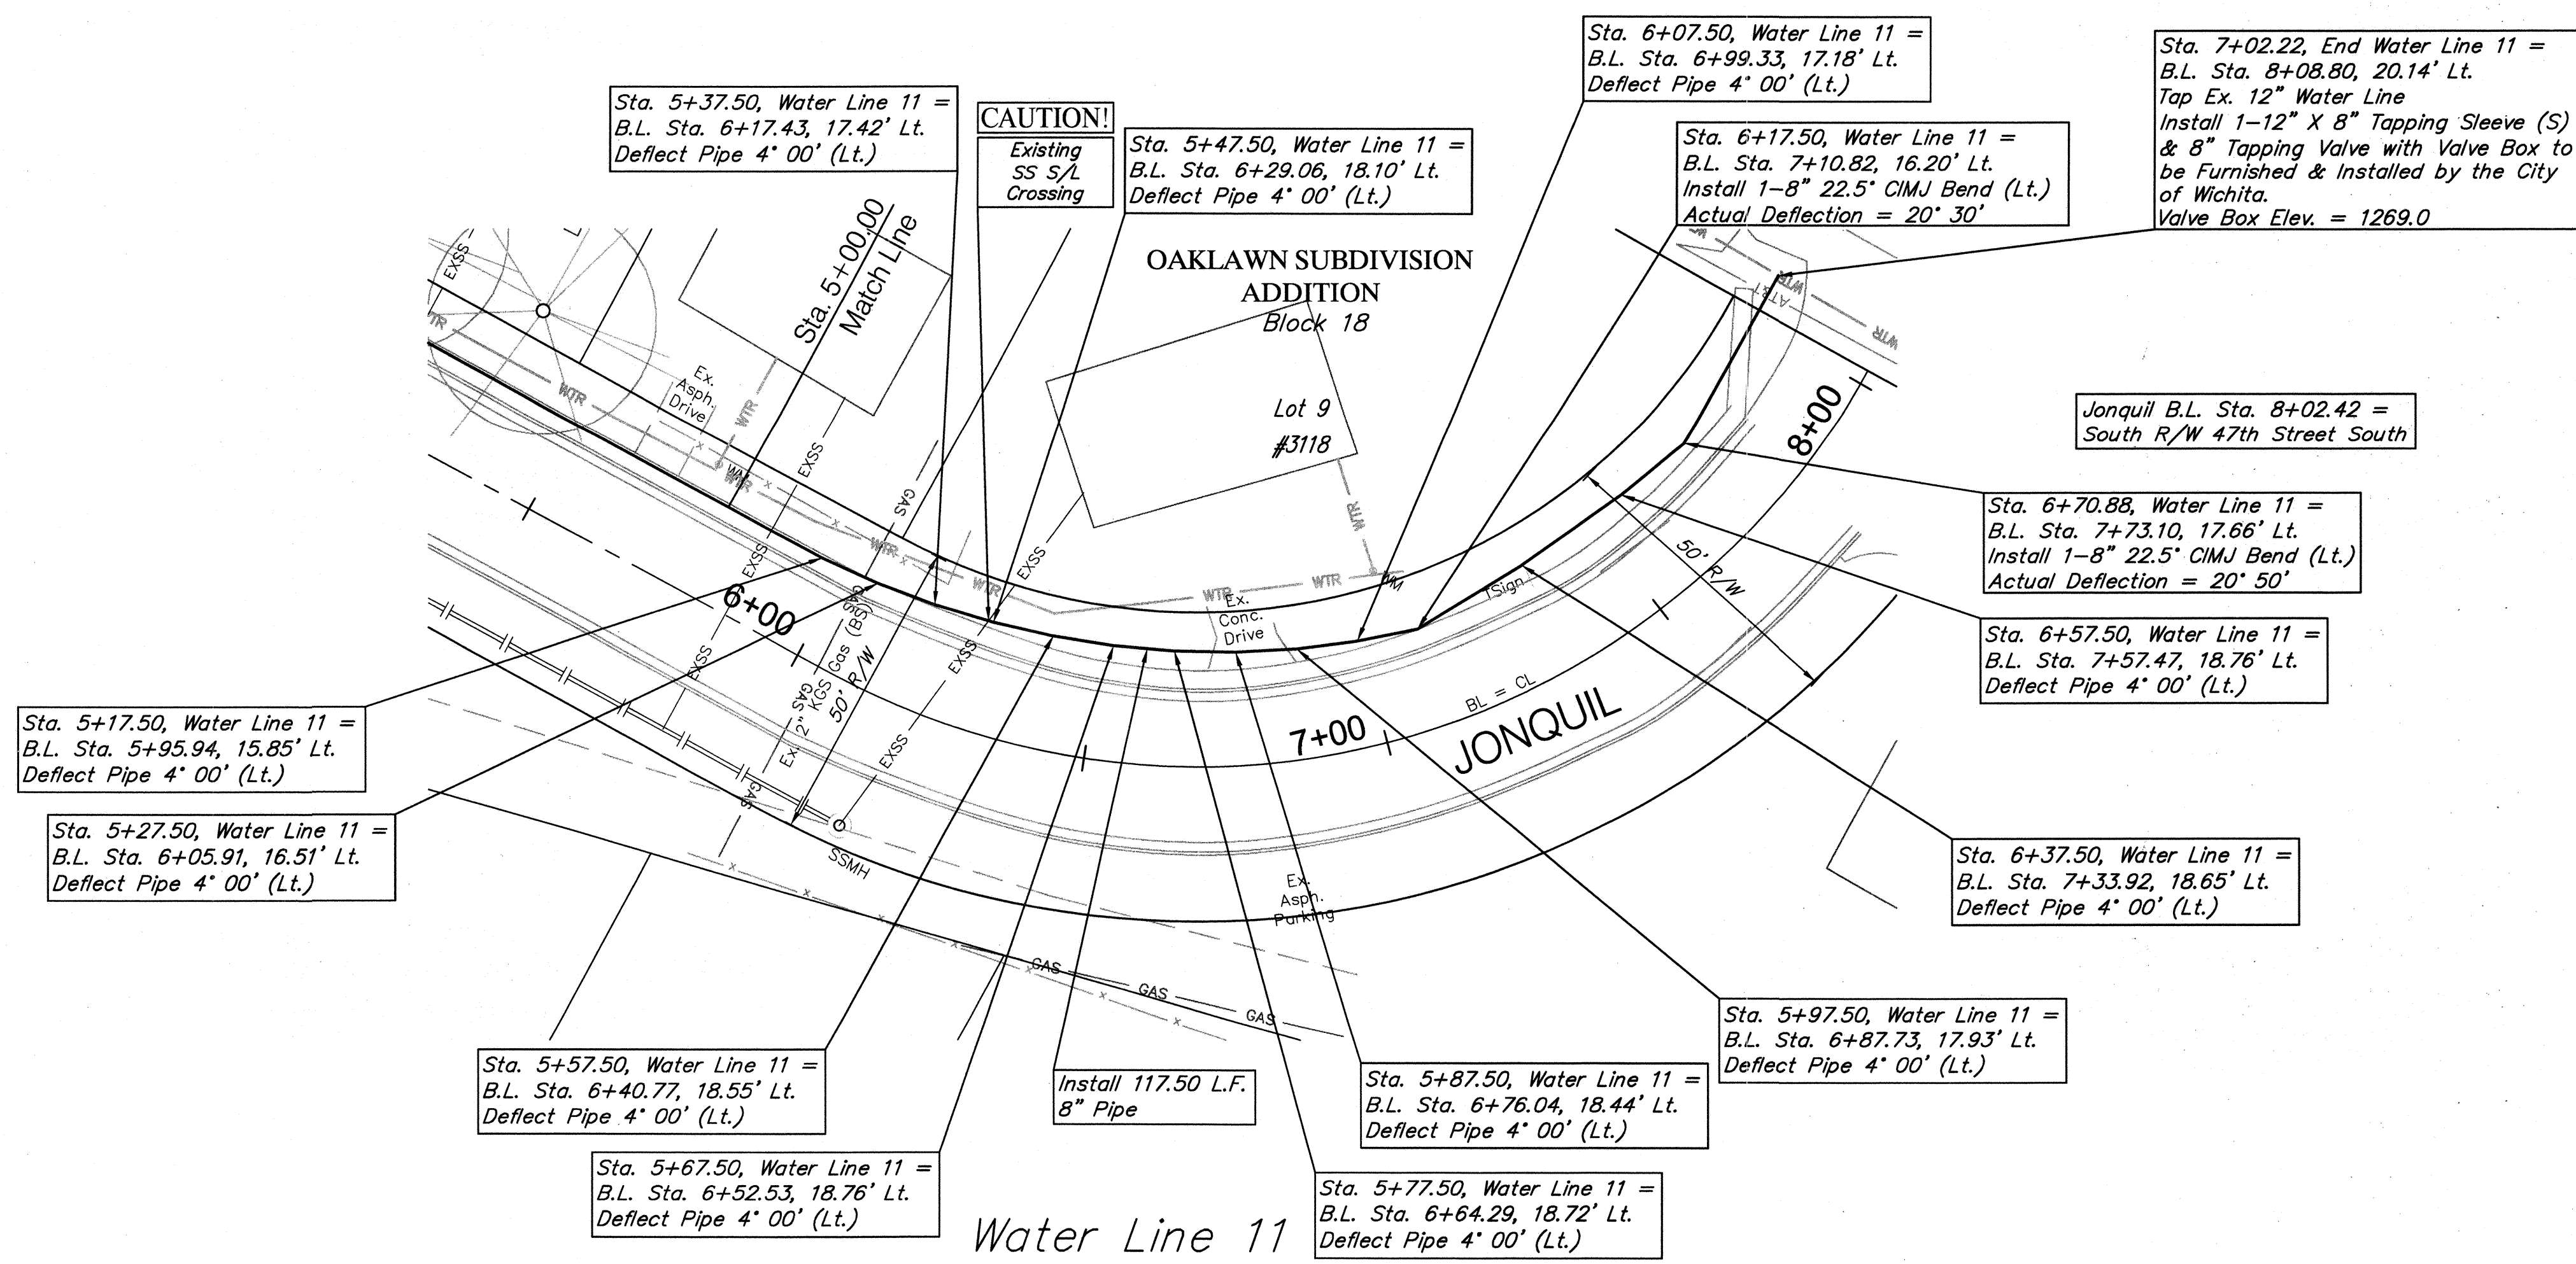

SCALE:
 HORIZONTAL: 1" = 20'
 VERTICAL: 1" = 5'

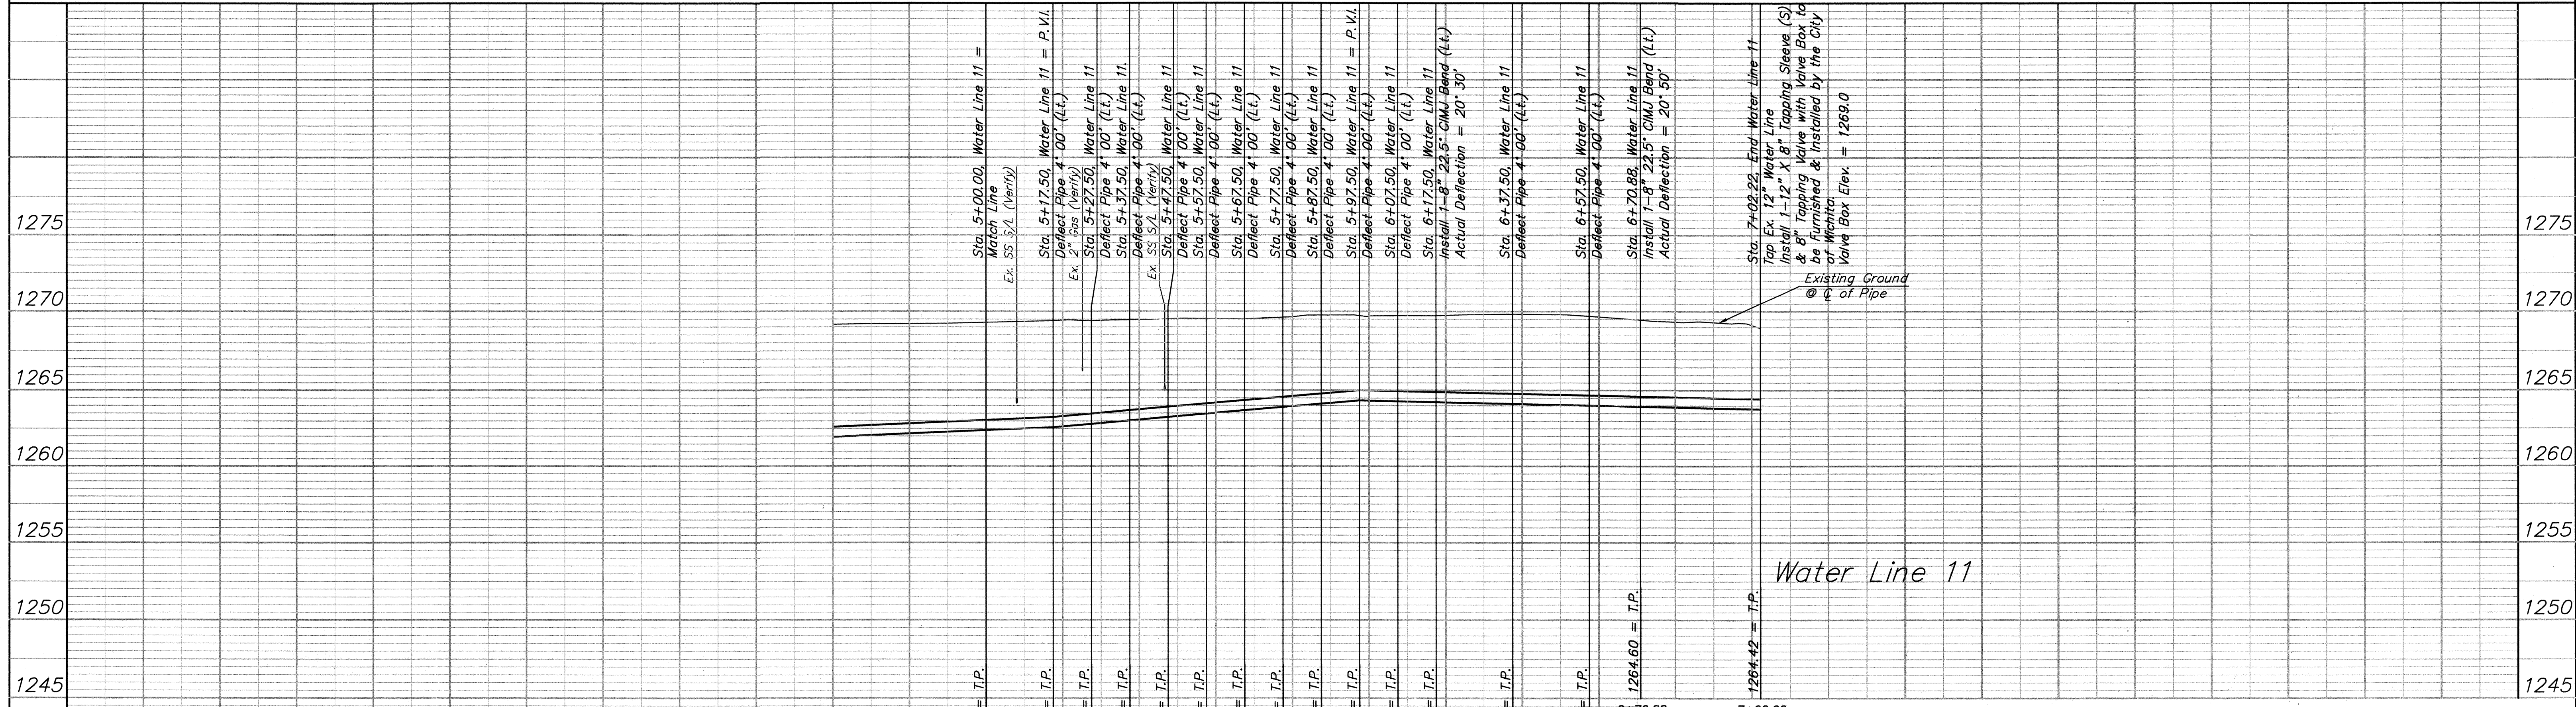

Drawing File: E:\Projects\Oaklawn Water Main Replacement\Civil 3d\Oaklawn Base.dwg [Jonquil 02]
 Project No. 11-08-E654 CAPITAL IMPROVEMENT PROJECT
JONQUIL WATER PLAN/PROFILE
 Water Line 11, Sta. 5+00.00 to Sta. 7+02.22
 OAKLAWN WATER MAIN REPLACEMENT - PHASE 2

Baughman Company, P.A.
 315 Ellis St. Wichita, KS 67241 P 316-262-7271 F 316-262-0149
 ENGINEERING | SURVEYING | PLANNING | LANDSCAPE ARCHITECTURE

June 2012
 SHEET
 25
 OF
 37