


BENCHMARK:
 BM #118 - Chiseled "□" on the Top of Curb at the West End of the SW Curb Return at 47th Street South & Ceadardale. Elev. = 1270.26 (NAVD 88)
 BM #136 - Magnail/washer in concrete at SW corner of intersection of Chestnut & Locust, 25.8' West and 9.1' South of CL Intersection. Elev. = 1265.09 (NAVD 88)



SCALE:
 HORIZONTAL: 1" = 20'
 VERTICAL: 1" = 5'

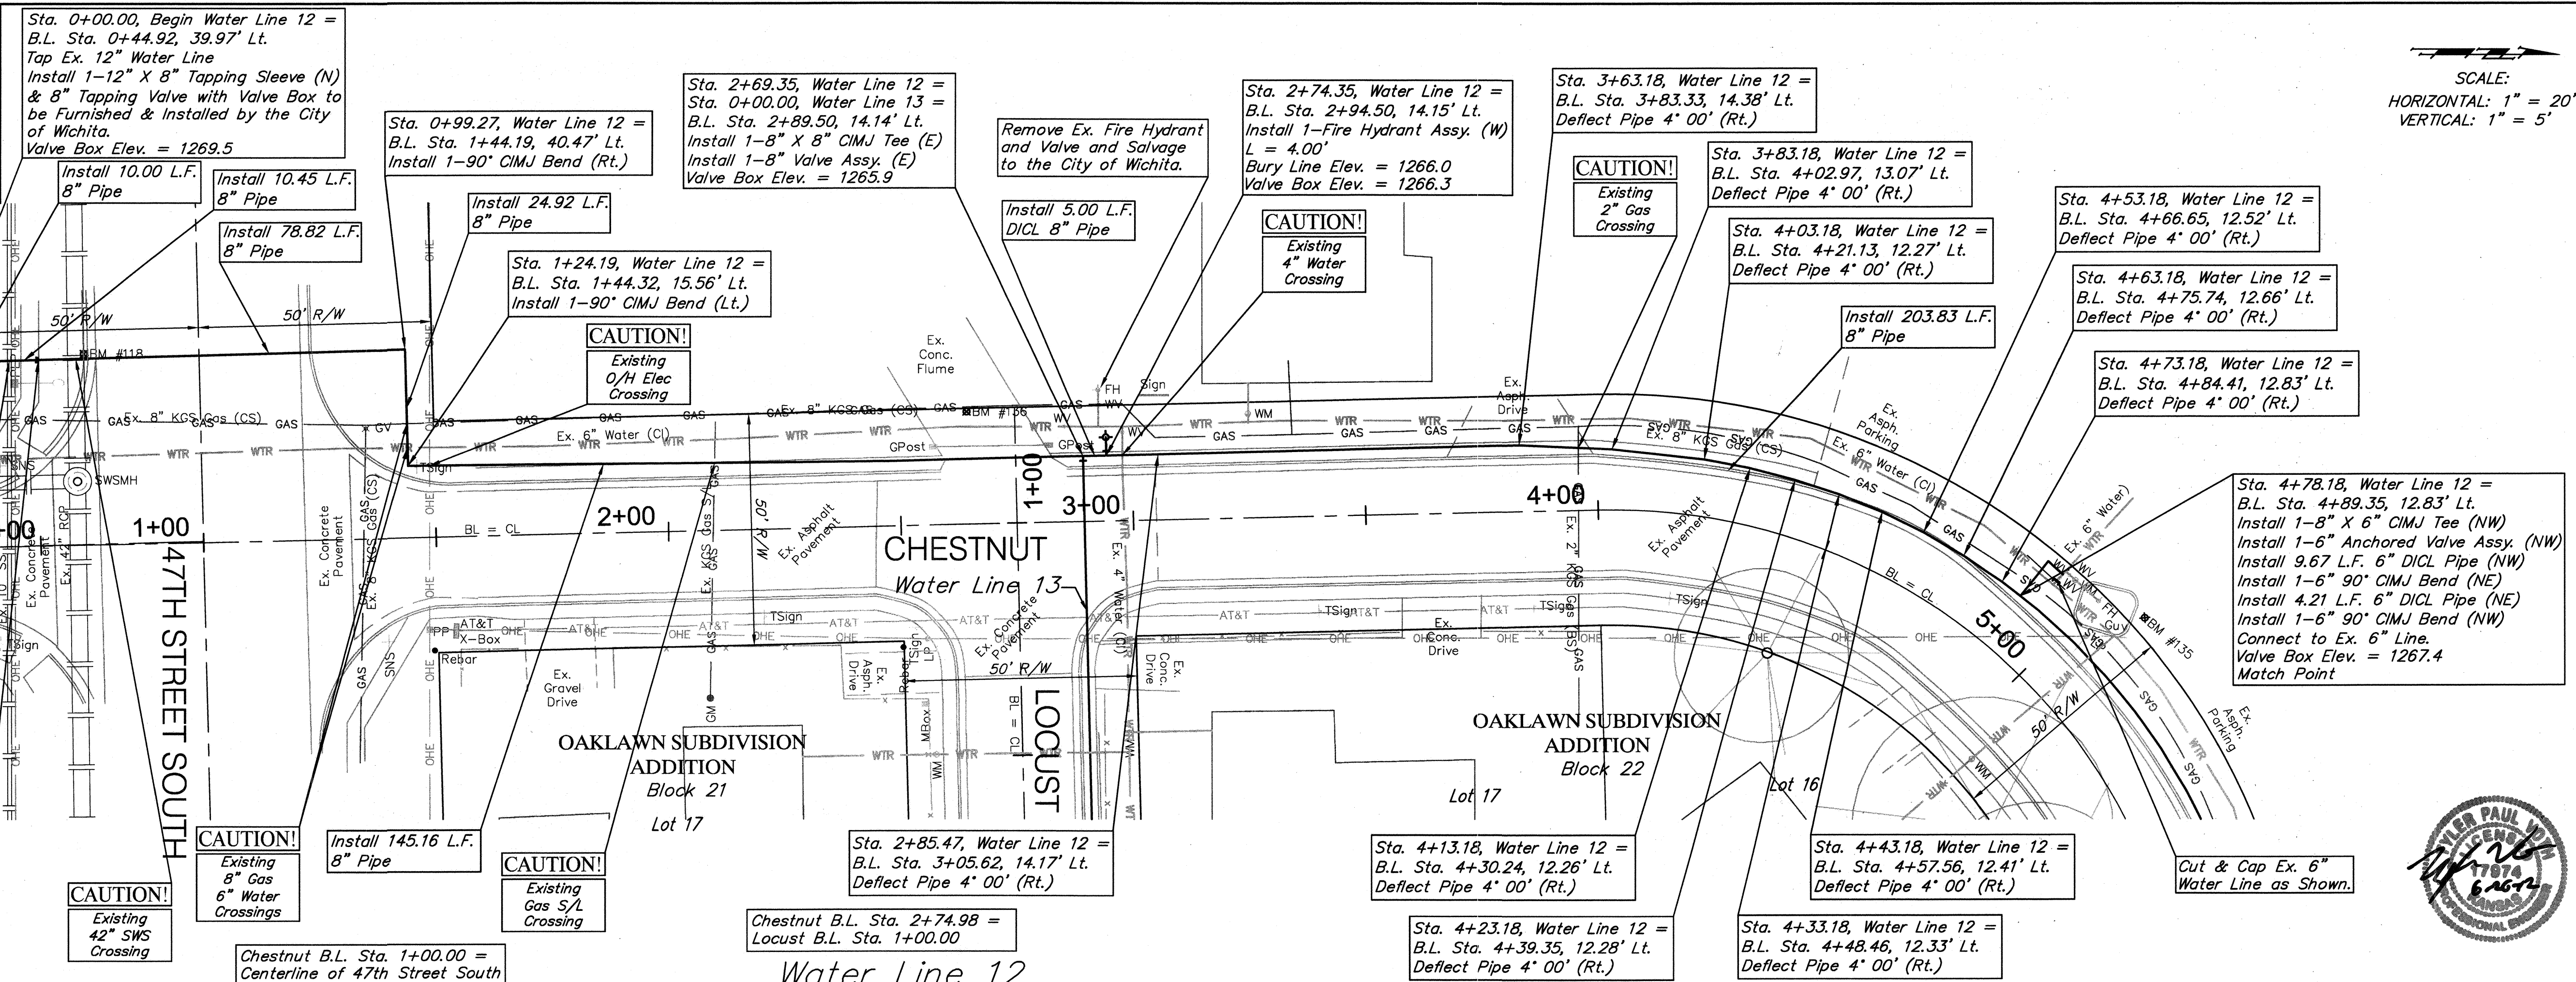