

VICINITY MAP




SCALE: 1"=60'  
60 30 0 60

**SWD 321**  
**KRUG SOUTH ADDITION**  
**PHASE 2**

GRADING POINTS			
Number	Northing	Eastng	Elevation
6000	1698191.15	1696013.35	1362.20
6001	1698210.81	1696228.84	1364.80
6002	1698091.83	1696218.41	1365.04
6003	1698106.63	1696033.30	1352.57
6004	1698022.73	1696023.75	1357.63
6005	1697988.38	1696208.06	1364.29
6006	1697872.23	1696155.93	1362.58
6007	1697978.37	1696018.70	1358.24
6008	1697947.90	1695974.24	1358.03
6009	1697799.06	1696071.10	1360.74
6010	1697752.70	1695999.86	1359.47
6011	1697899.83	1695904.11	1356.28
6012	1697851.76	1695833.98	1352.80
6013	1697702.96	1695930.82	1358.29
6014	1697650.16	1695897.65	1357.70
6015	1697815.65	1695781.29	1357.73
6016	1697700.18	1695763.54	1355.36
6017	1697595.70	1695747.48	1356.69
6018	1697571.33	1695880.81	1358.08
6019	1697500.51	1695878.96	1357.47
6020	1697475.81	1695729.05	1357.70
6021	1697454.78	1696058.47	1360.47
6022	1697613.60	1695947.50	1357.40
6023	1697576.23	1696068.23	1357.70
6024	1697606.31	1696111.33	1358.38
6025	1697711.49	1696042.88	1359.52
6026	1697757.86	1696114.12	1360.80
6027	1697654.99	1696181.07	1358.08
6028	1697716.38	1696269.04	1358.57
6029	1697807.53	1696176.30	1361.90
6030	1697870.11	1696224.51	1362.98
6031	1697785.13	1696367.55	1360.37
6032	1697809.65	1696402.68	1359.56
6033	1697896.51	1696407.15	1361.02
6034	1697942.38	1696256.42	1363.91
6035	1698020.06	1696270.34	1364.42
6036	1698012.72	1696413.12	1361.59
6037	1698097.61	1696417.48	1361.90
6038	1698104.79	1696277.77	1365.02
6039	1698205.74	1696286.62	1365.28
6040	1698187.49	1696422.10	1364.50
6041	1697644.46	1695895.65	1357.70
6042	1697526.30	1695875.52	1358.32
6043	1697470.94	1695780.69	1358.06
6044	1697495.70	1695869.27	1357.43
6045	1697443.64	1695894.83	1357.43
6046	1697491.35	1695945.12	1357.88
6047	1697528.12	1695933.49	1358.17
6048	1697626.34	1695950.74	1357.55
6049	1697592.90	1696014.37	1358.80
6050	1697584.02	1696079.40	1357.60
6051	1697609.78	1696116.30	1358.50
6052	1697638.39	1696157.30	1357.50
6053	1697692.76	1696235.20	1359.40
6054	1697721.38	1696276.20	1358.40
6055	1697781.47	1696362.31	1360.50
6056	1697810.41	1696402.72	1359.54
6057	1697890.31	1696406.83	1361.14
6058	1697940.24	1696409.39	1360.14
6059	1698015.14	1696413.24	1361.64
6060	1698055.09	1696415.30	1360.84

LINE 1 POINTS			
Number	Northing	Eastng	Desc
6061	1697819.10	1695748.39	ES
6062	1697848.76	1695787.48	INLET

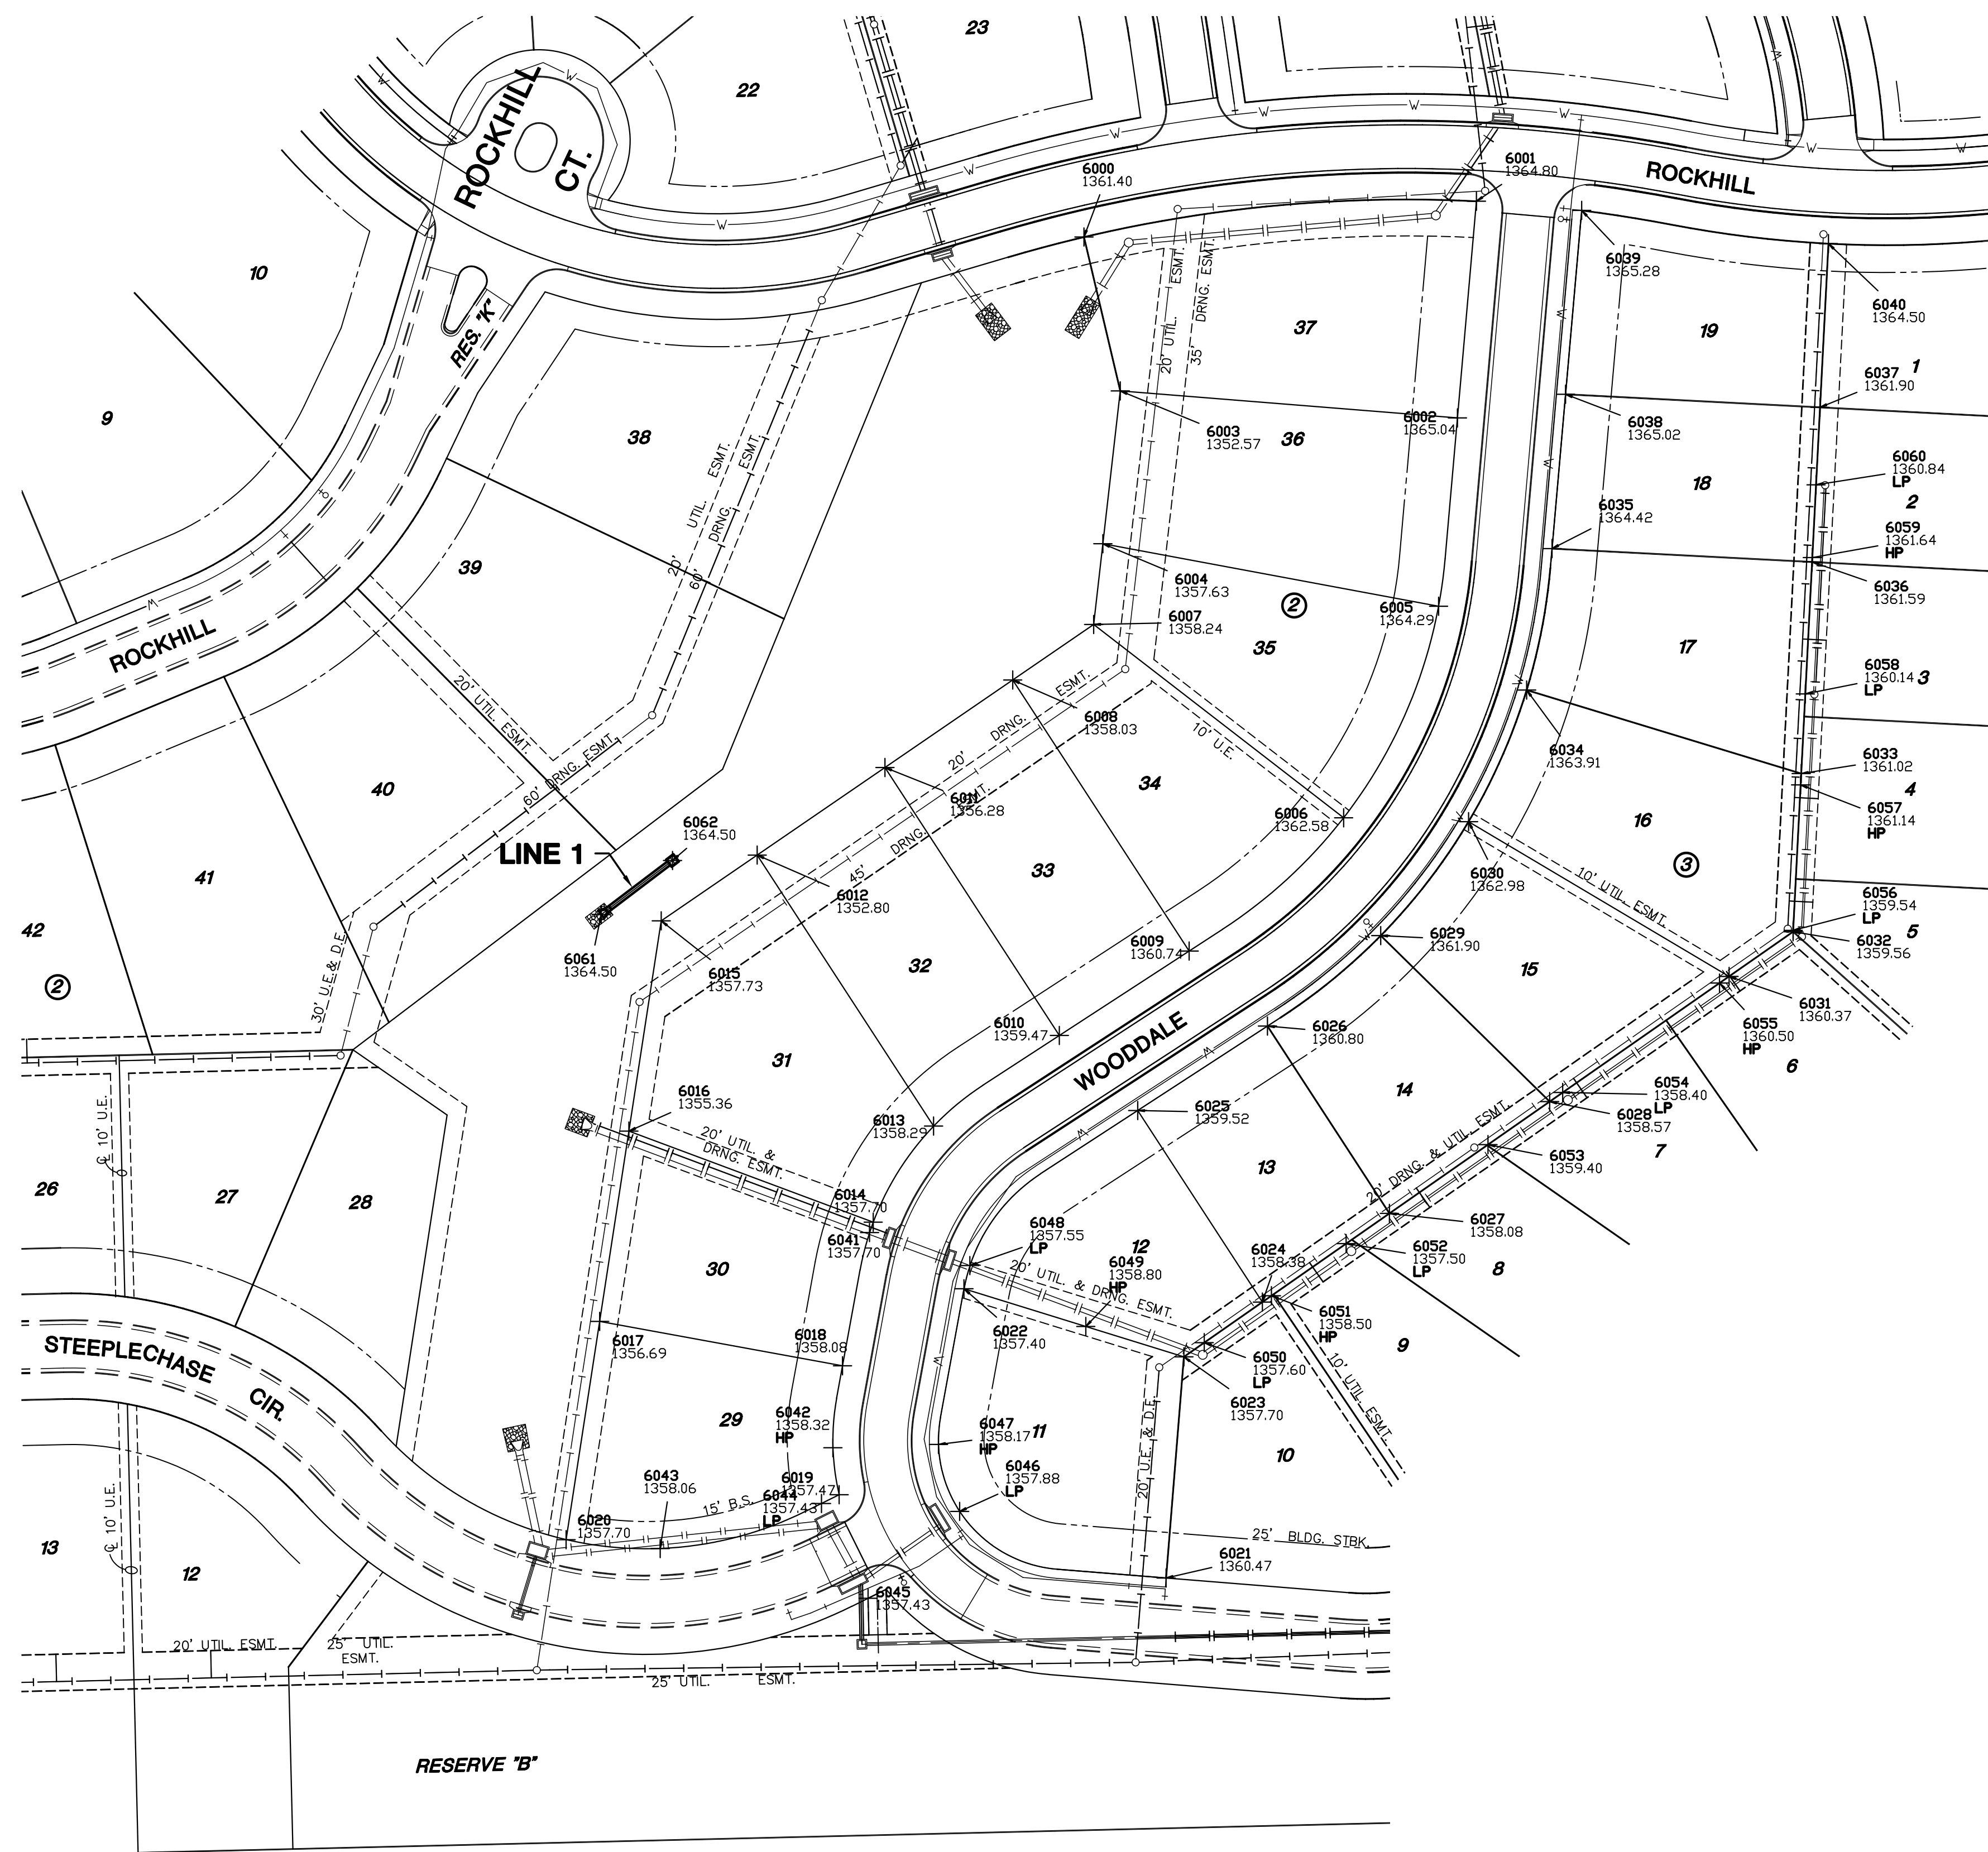

**GRADING POINTS**  
SHEET TITLE  
**468-84328**  
PROJECT NUMBER

**SPE** / **JWC** / **GJA**  
DESIGNED / DRAWN / CHECKED

ISSUED  
**July 2012**  
REVISED

SHEET NO.  
**5 of 16**