


3RD STREET
WATER MAIN REPLACEMENT
FROM CENTRAL CORRIDOR TO I-135

MAIN 1
SHEET TITLE
448-90217
PROJECT NUMBER


JRA / JSB / JRA
DESIGNED / DRAWN / CHECKED

ISSUED June 2012
REVISED
SHEET NO. **9 of 37**

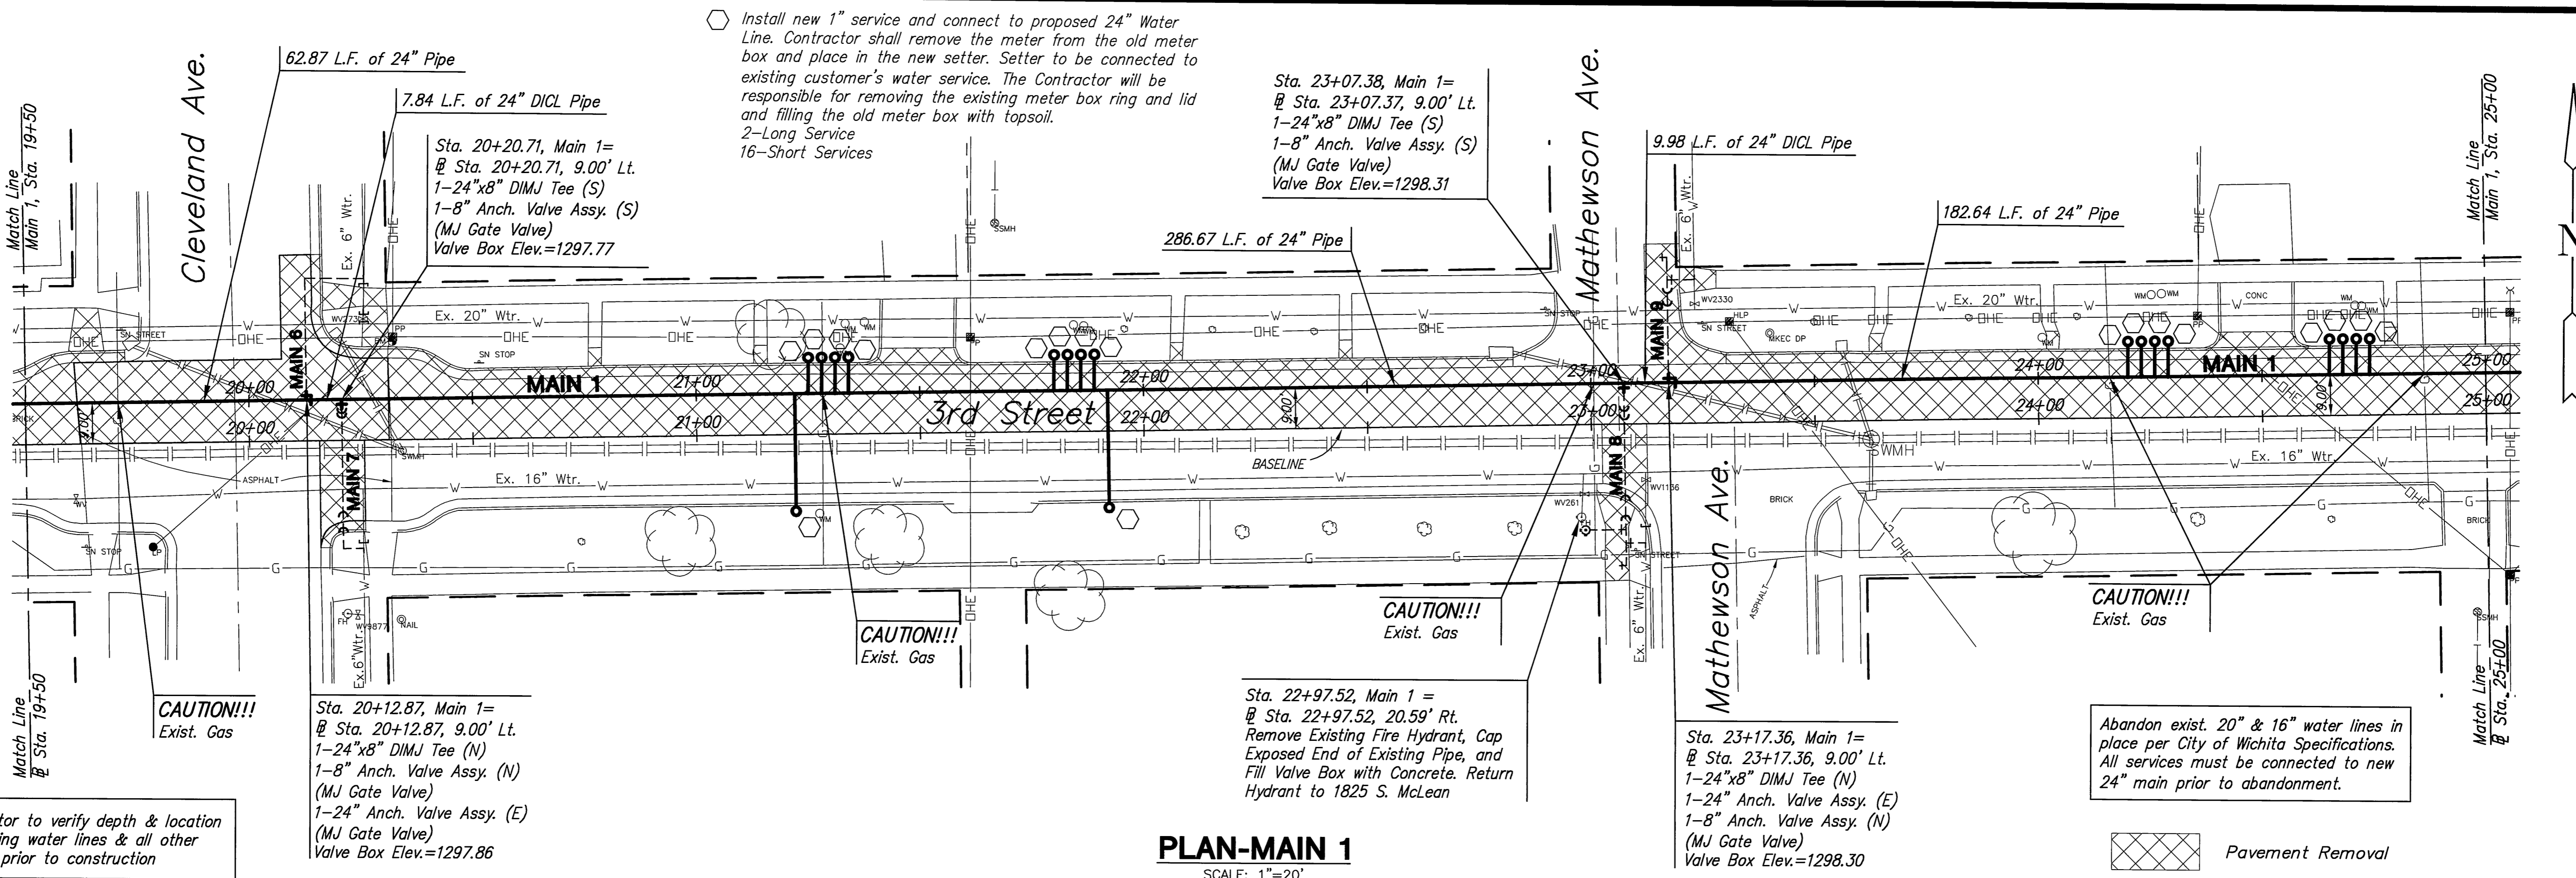

PLAN-MAIN 1
SCALE: 1"=20'

Contractor to verify depth & location of existing water lines & all other utilities prior to construction

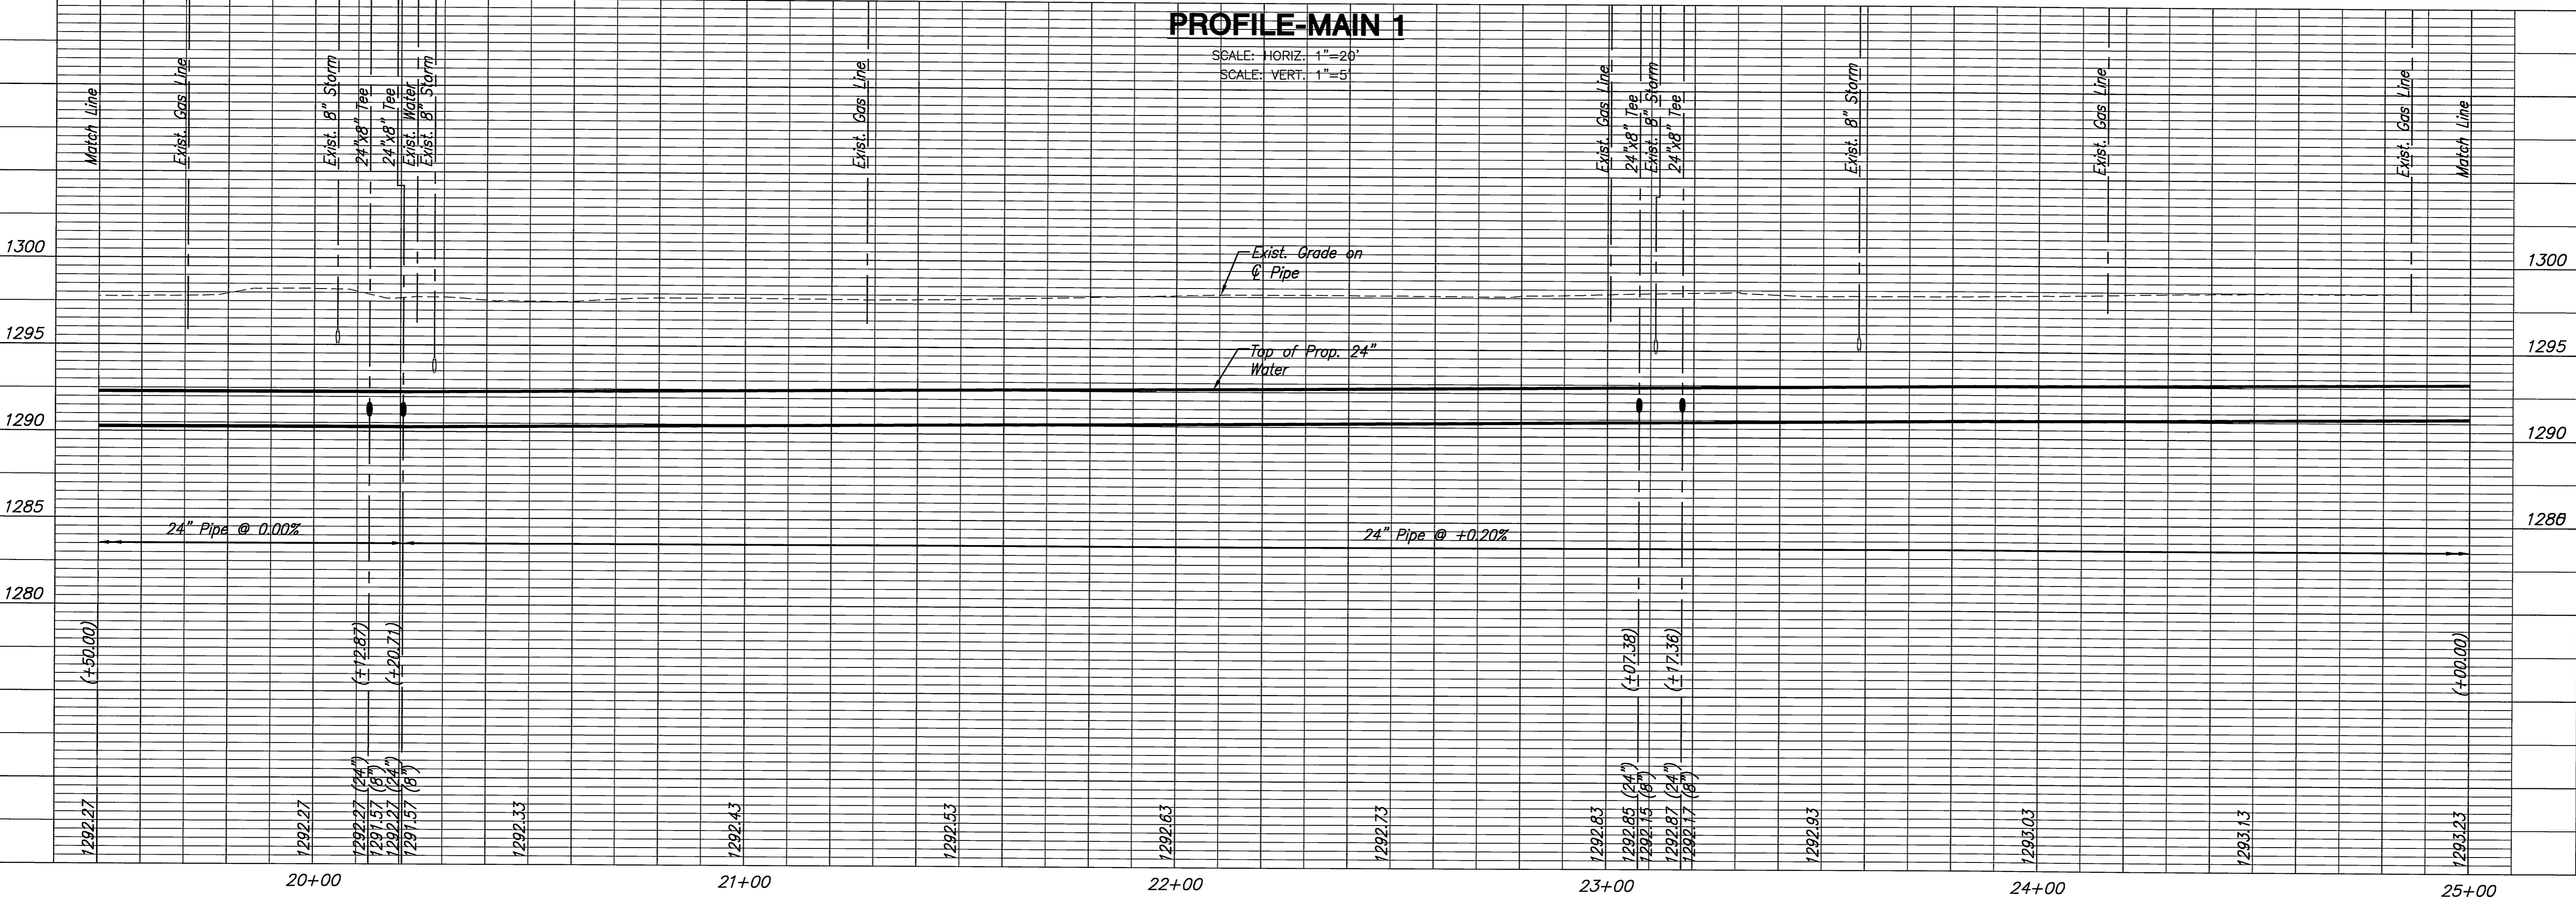

PROFILE-MAIN 1
SCALE: HORIZ. 1"=20'
SCALE: VERT. 1"=5'

PLOTFILE: Pfiley, July 26, 2012 @ 10:13AM

J:\A\CIVIL\06692\DWG\WTR\06692-C3.DWG